



PROJECT REFERENCE NO. <i>R-5921</i>	SHEET NO. <i>EC-19/CONST19</i>
RW SHEET NO.	
ROADWAY DESIGN ENGINEER	HYDRAULICS ENGINEER

TGS ENGINEERS
 201 W. MARION ST-STE 200
 SHELBY, NC 28150
 PH (704) 476-0003
 CORP. LICENSE NO.: C-0275

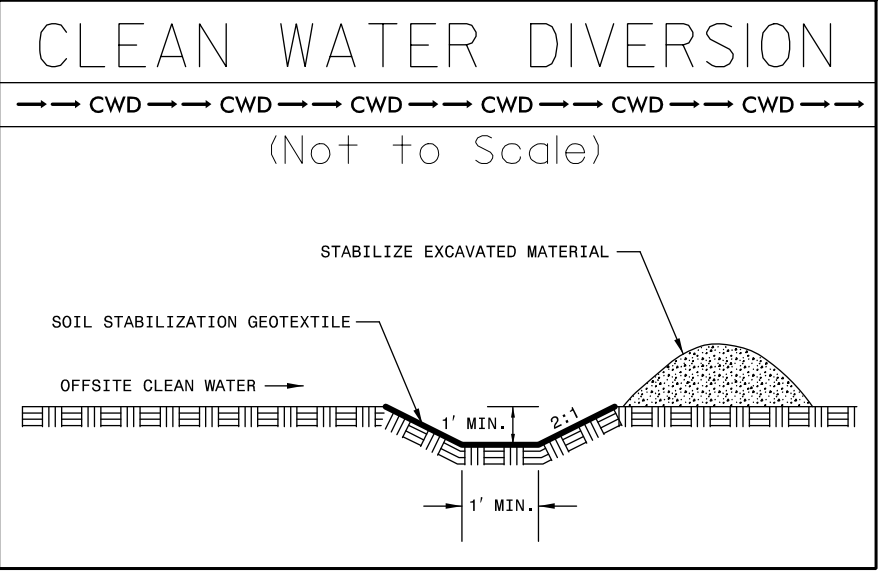

MATCH LINE STA -L- 190+00.00
MATCH TO SHEET NO. 18

MATCH LINE STA -L- 204+00.00
MATCH TO SHEET NO. 20

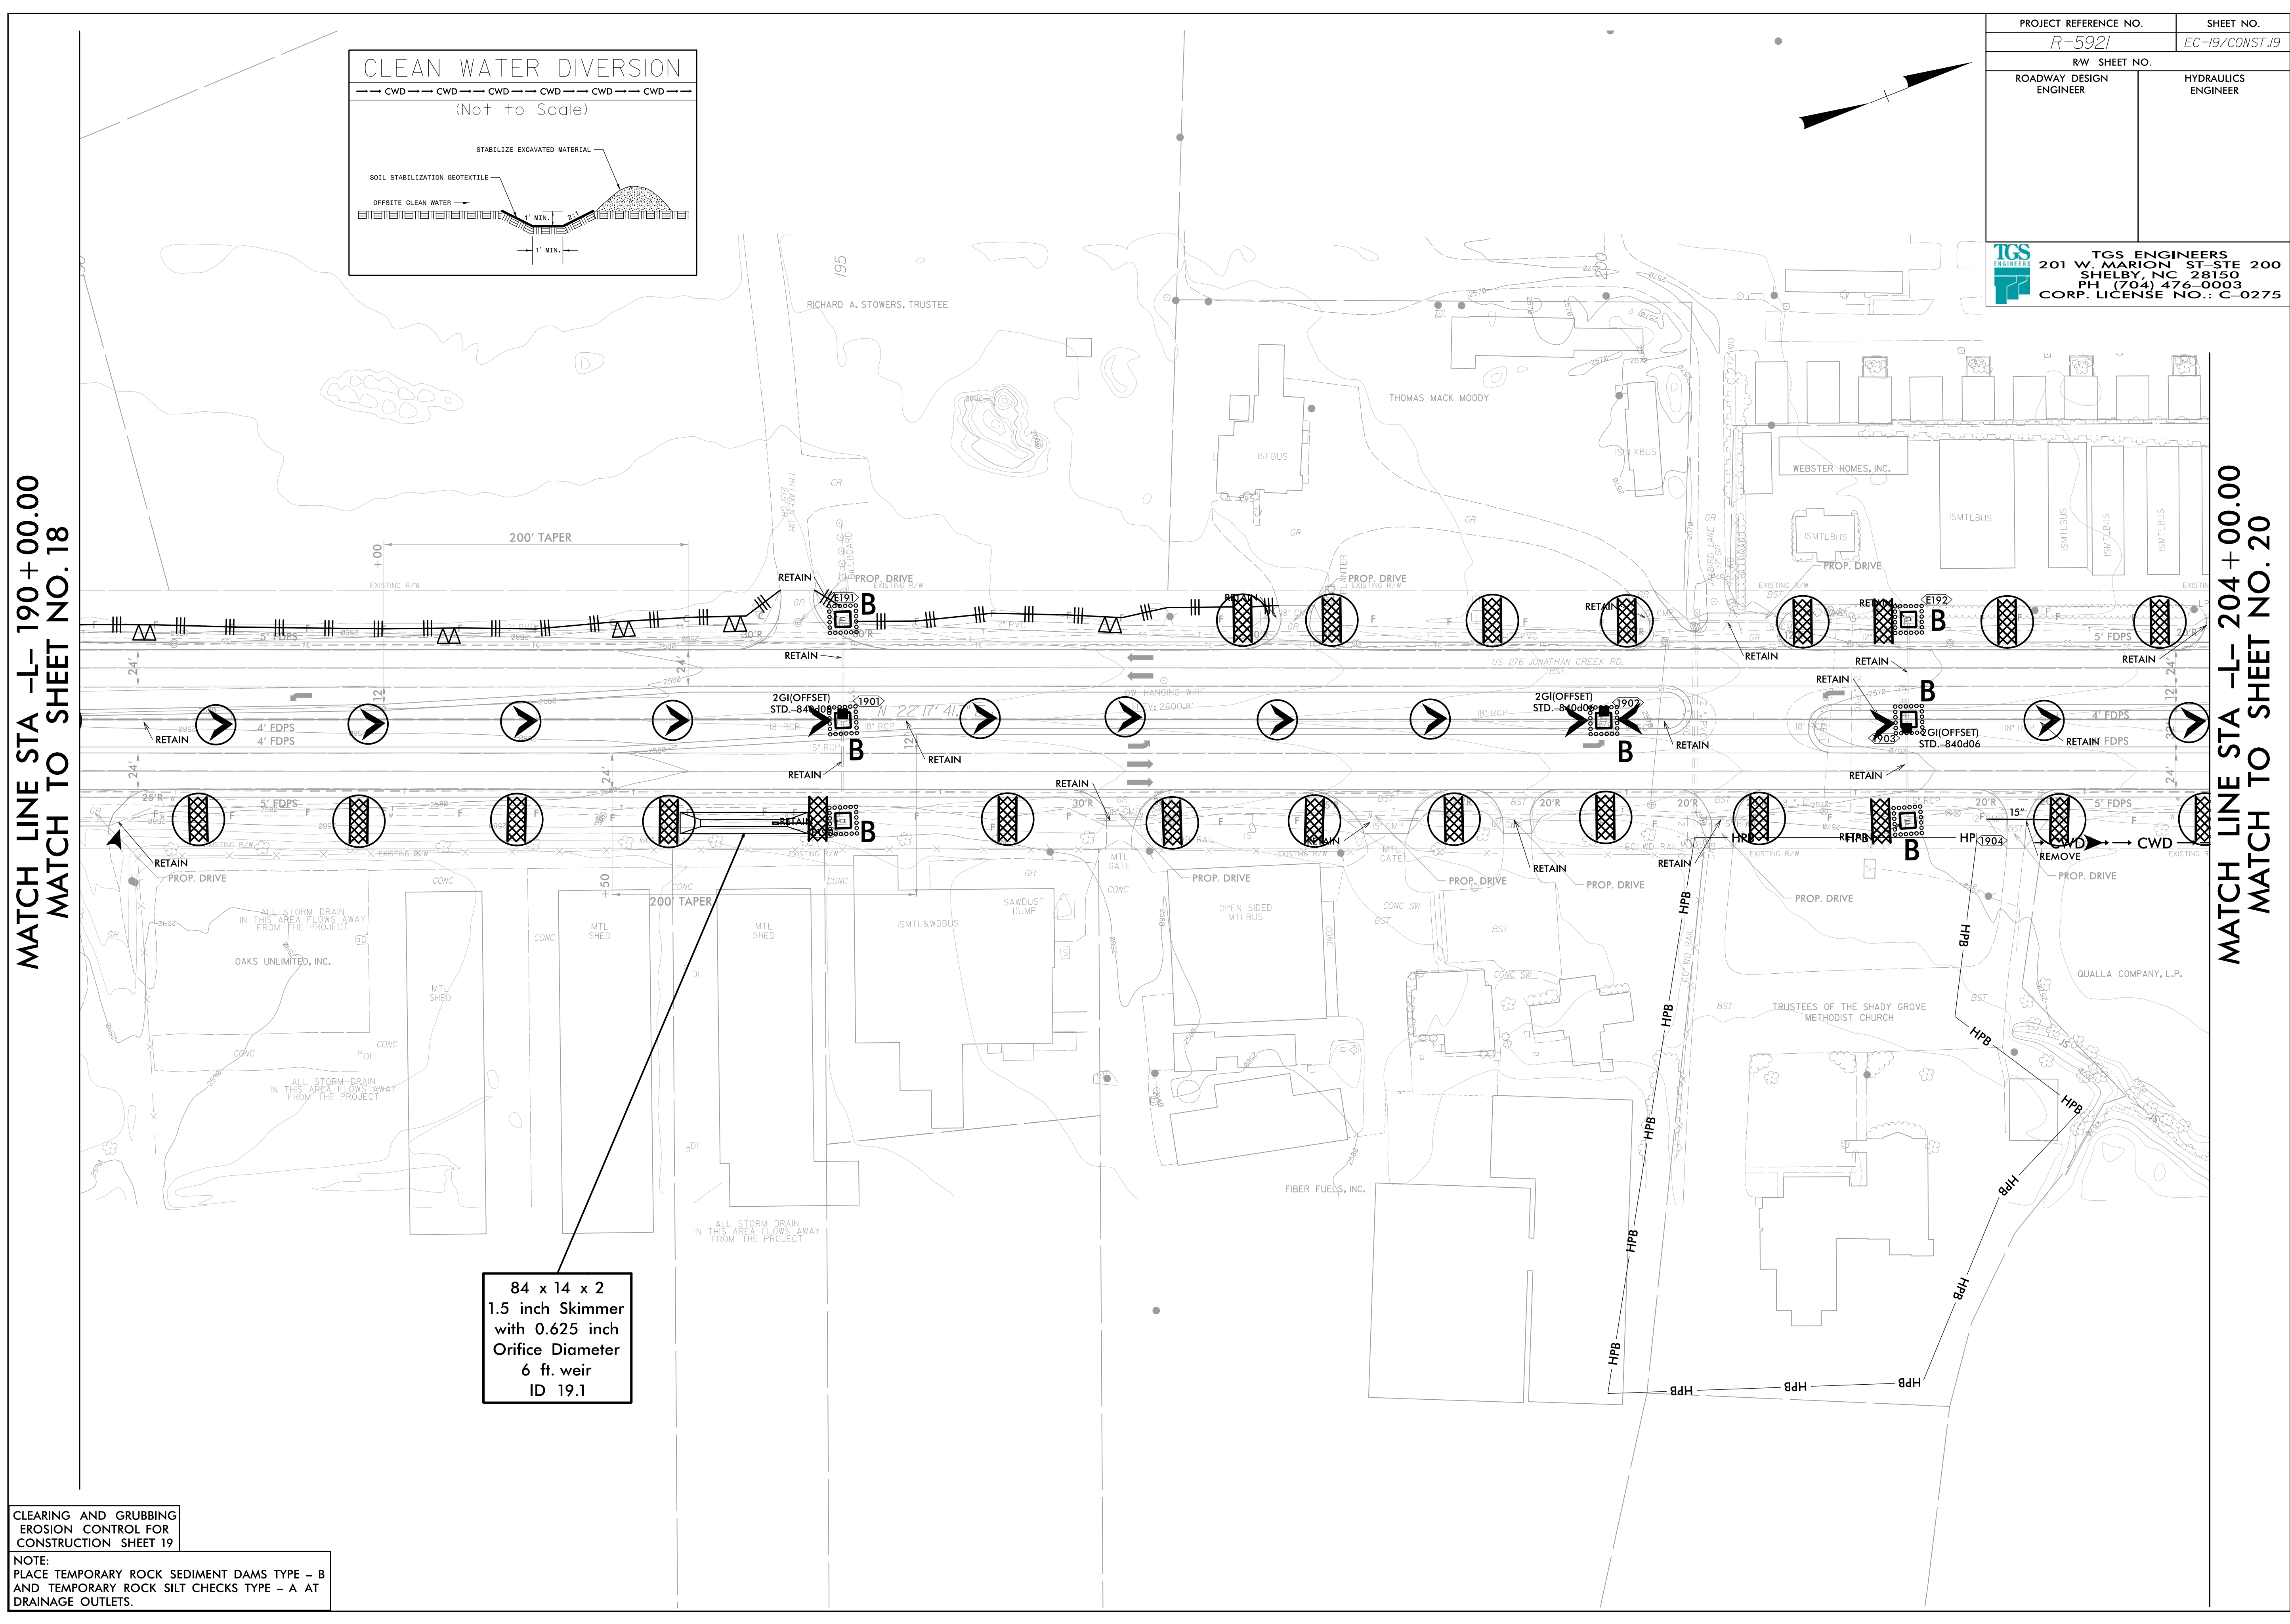

84 x 14 x 2
1.5 inch Skimmer
with 0.625 inch
Orifice Diameter
6 ft. weir
ID 19.1

CLEARING AND GRUBBING
EROSION CONTROL FOR
CONSTRUCTION SHEET 19

NOTE:
PLACE TEMPORARY ROCK SEDIMENT DAMS TYPE - B
AND TEMPORARY ROCK SILT CHECKS TYPE - A AT
DRAINAGE OUTLETS.