
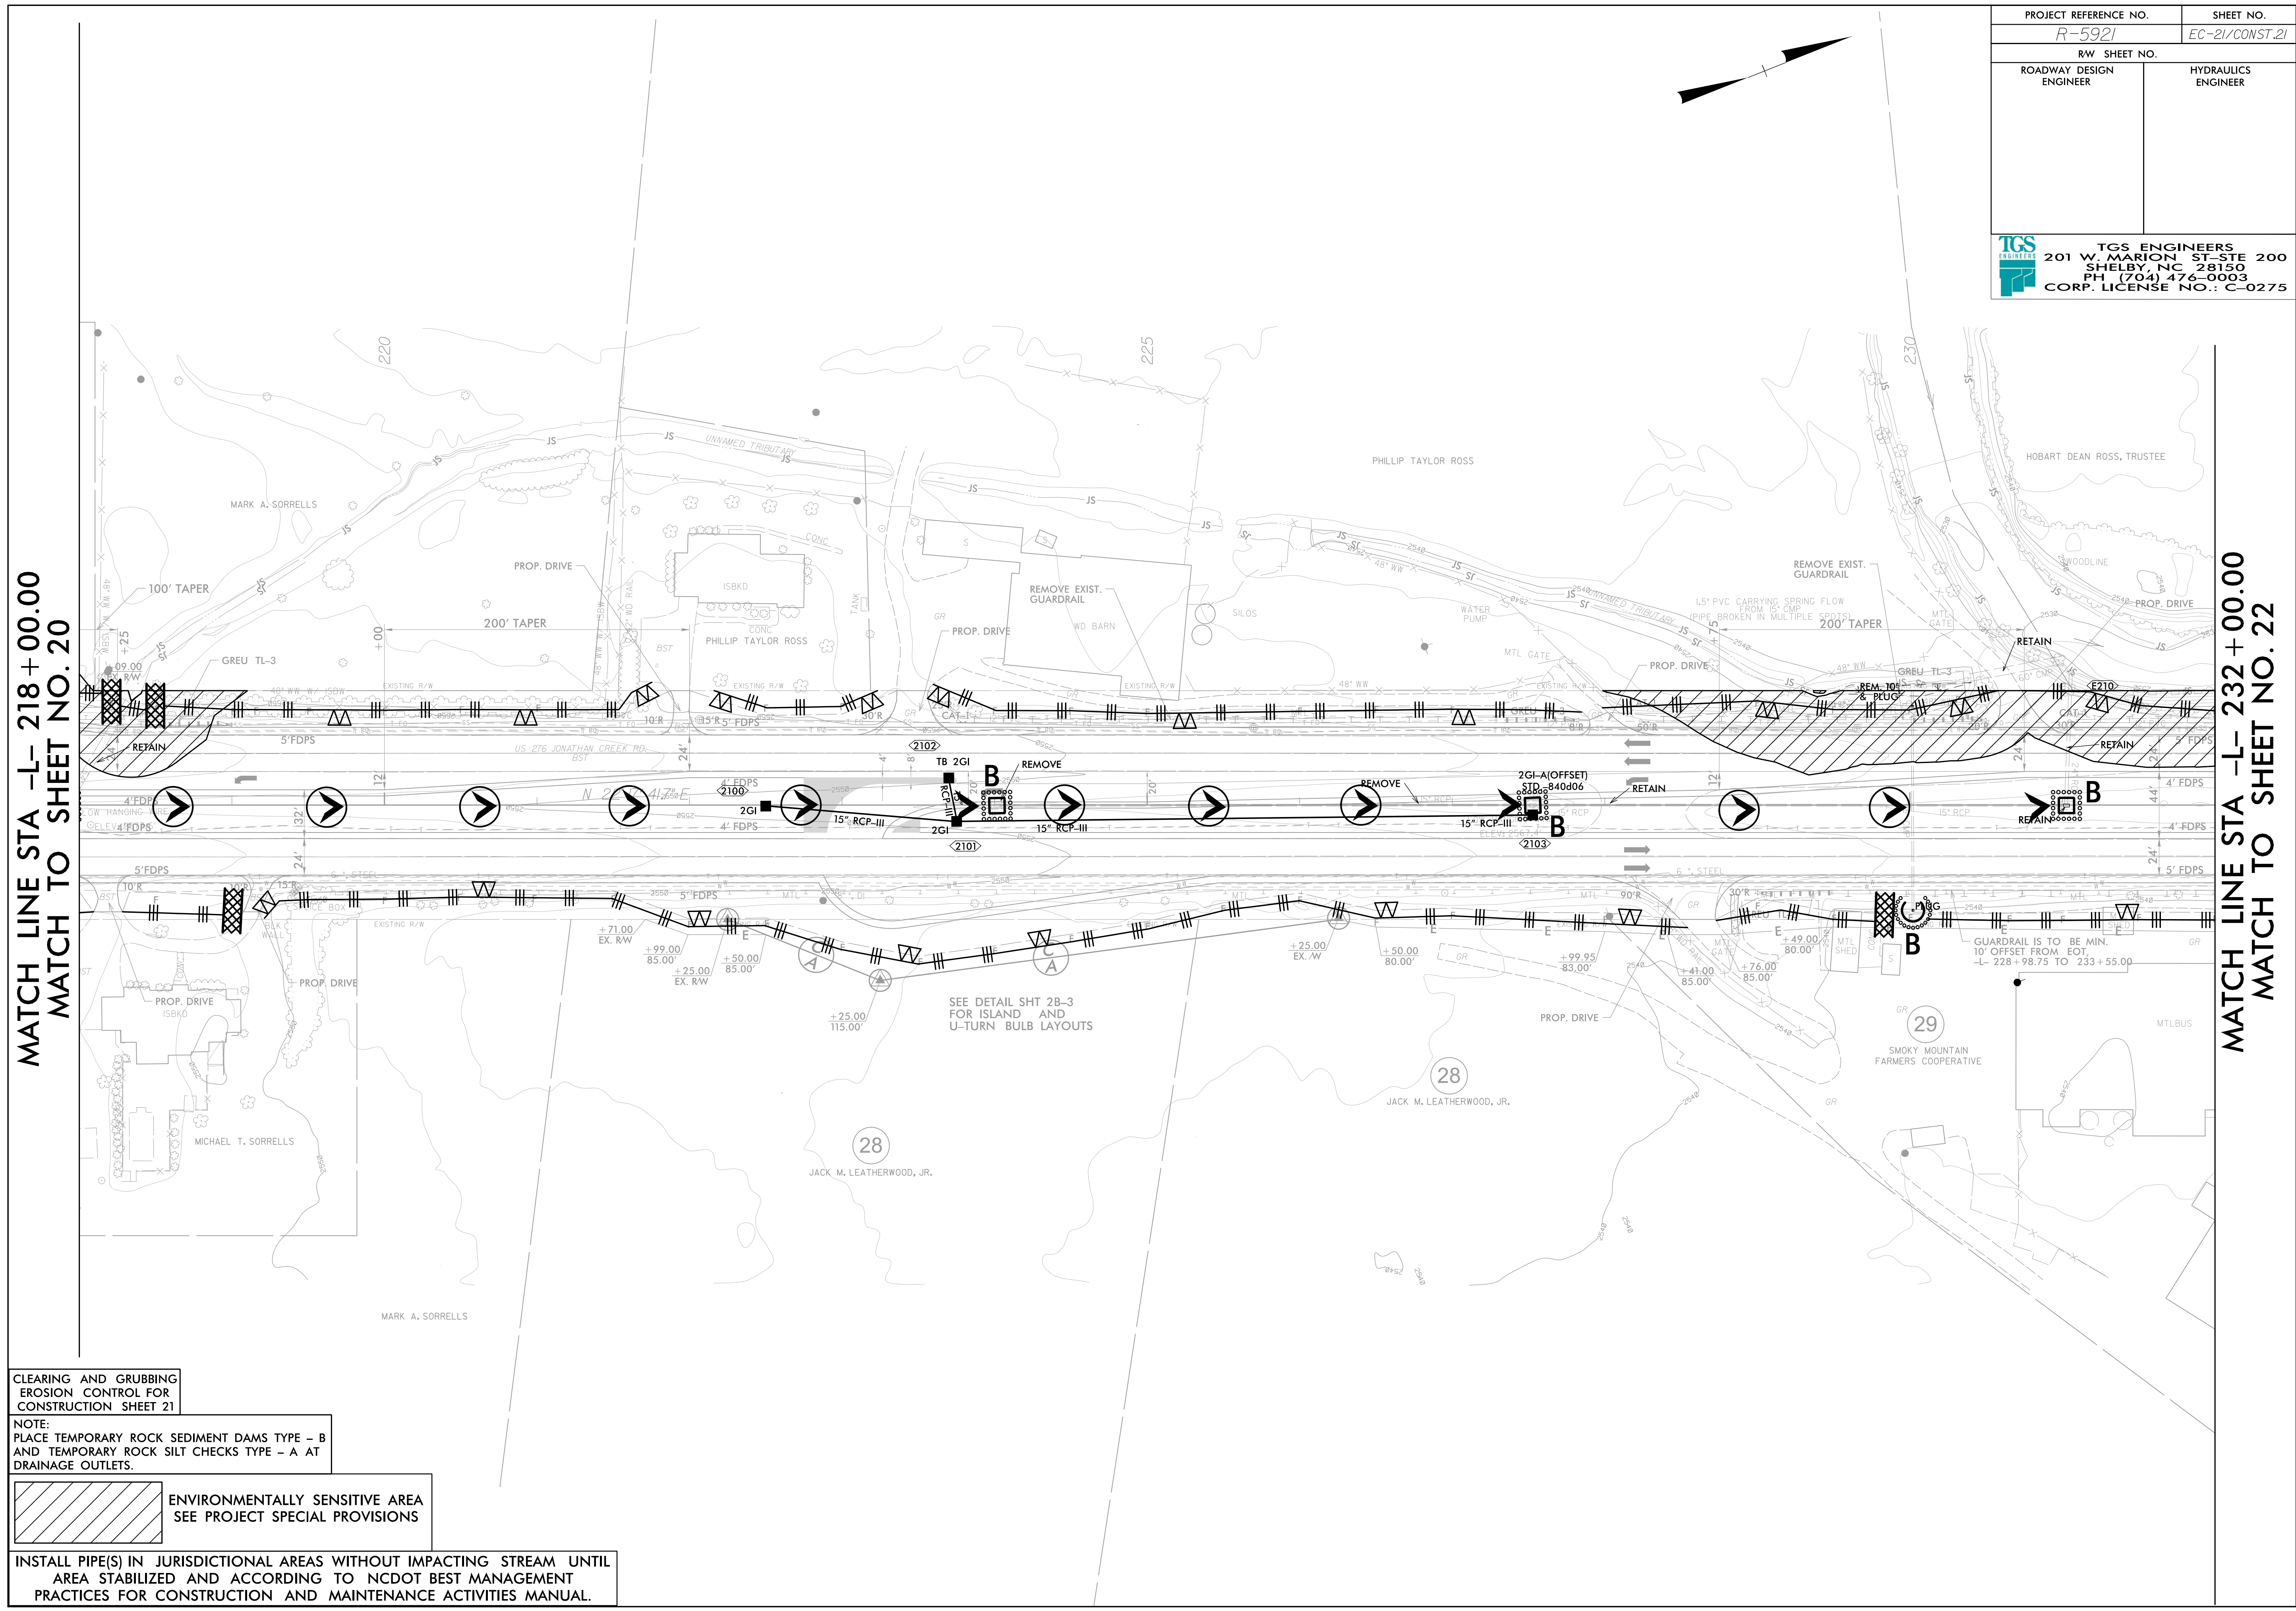


PROJECT REFERENCE NO. <i>R-5921</i>		SHEET NO. <i>EC-21/CONST.21</i>	
RW SHEET NO.			
ROADWAY DESIGN ENGINEER		HYDRAULICS ENGINEER	
 <b>TGS ENGINEERS</b> 201 W. MARION ST-STE 200 SHELBY, NC 28150 PH (704) 476-0003 CORP. LICENSE NO.: C-0275			



MATCH LINE STA -L- 218+00.00  
MATCH TO SHEET NO. 20

MATCH LINE STA -L- 232+00.00  
MATCH TO SHEET NO. 22

CLEARING AND GRUBBING  
EROSION CONTROL FOR  
CONSTRUCTION SHEET 21

NOTE:  
PLACE TEMPORARY ROCK SEDIMENT DAMS TYPE - B  
AND TEMPORARY ROCK SILT CHECKS TYPE - A AT  
DRAINAGE OUTLETS.

 ENVIRONMENTALLY SENSITIVE AREA  
SEE PROJECT SPECIAL PROVISIONS

INSTALL PIPE(S) IN JURISDICTIONAL AREAS WITHOUT IMPACTING STREAM UNTIL  
AREA STABILIZED AND ACCORDING TO NCDOT BEST MANAGEMENT  
PRACTICES FOR CONSTRUCTION AND MAINTENANCE ACTIVITIES MANUAL.

SEE DETAIL SHT 2B-3  
FOR ISLAND AND  
U-TURN BULB LAYOUTS

GUARDRAIL IS TO BE MIN.  
10' OFFSET FROM EOT.  
-L- 228+98.75 TO 233+55.00