



PROJECT REFERENCE NO. <i>R-5921</i>	SHEET NO. <i>EC-23/CONST.23</i>
RW SHEET NO.	
ROADWAY DESIGN ENGINEER	HYDRAULICS ENGINEER

**TGS ENGINEERS**  
 201 W. MARION ST-STE 200  
 SHELBY, NC 28150  
 PH (704) 476-0003  
 CORP. LICENSE NO.: C-0275

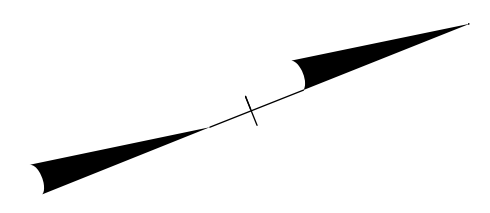

MATCH LINE STA -L- 246+00.00  
MATCH TO SHEET NO. 22

MATCH LINE STA -L- 260+00.00  
MATCH TO SHEET NO. 24

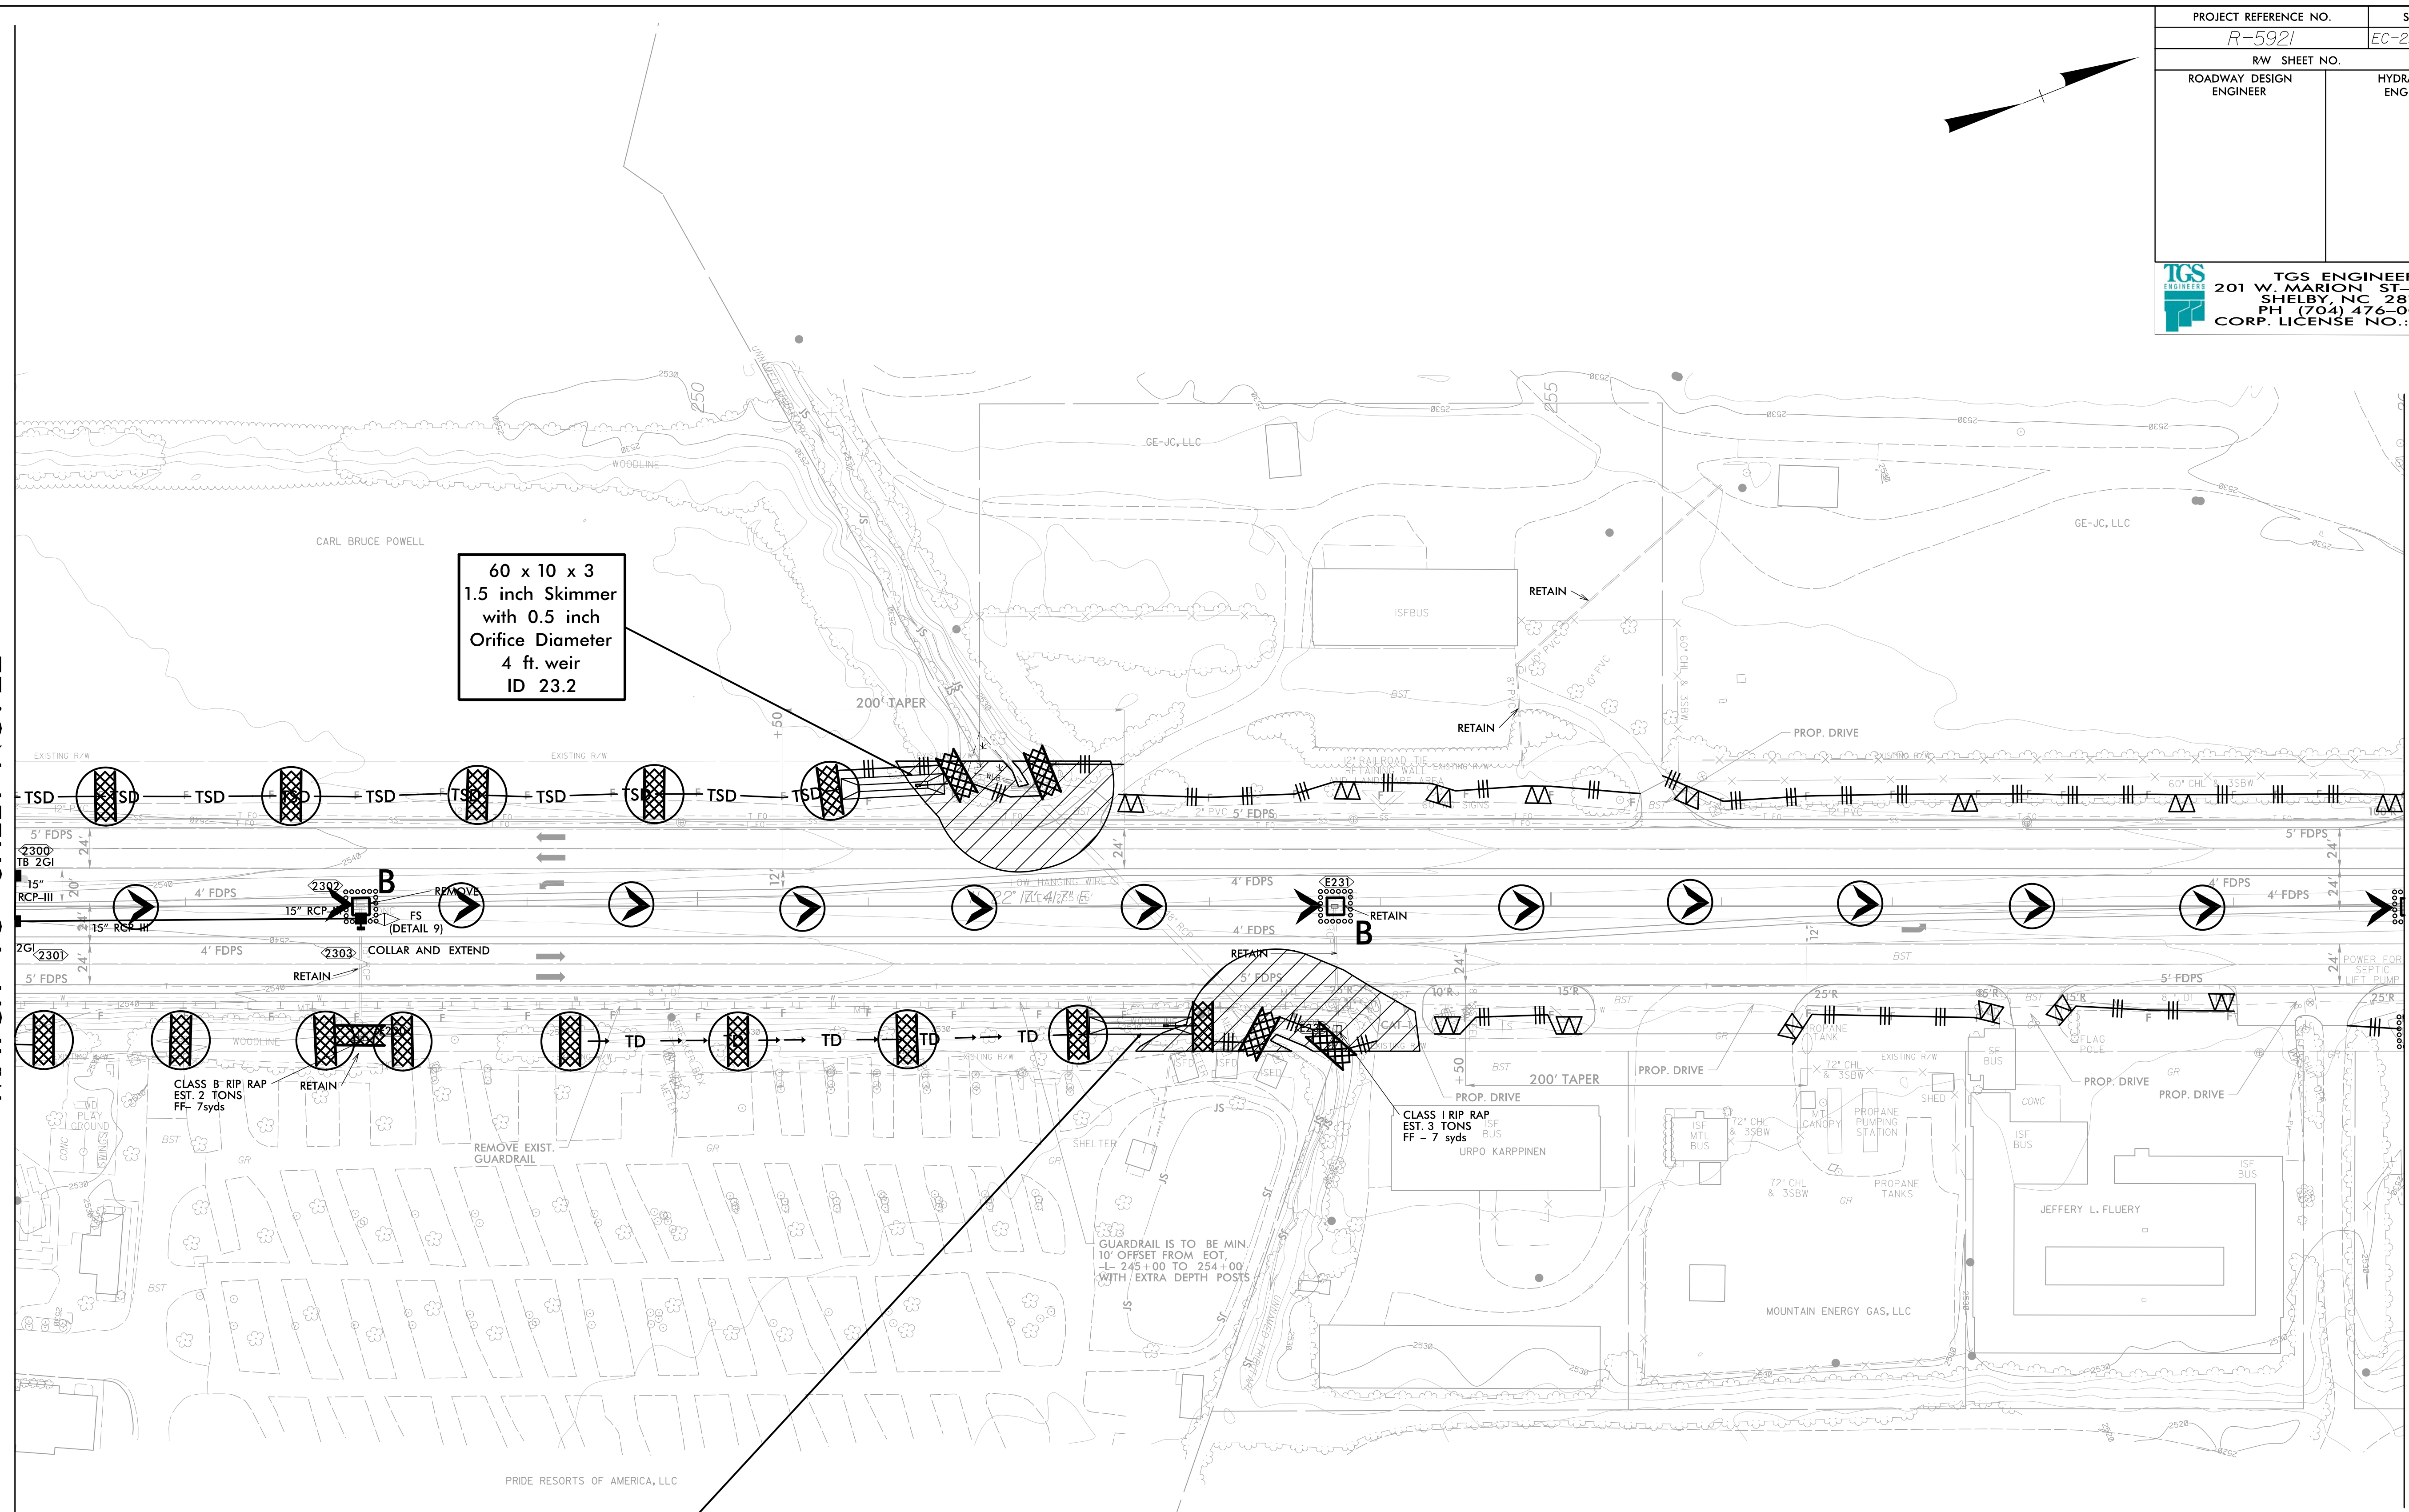

60 x 10 x 3  
1.5 inch Skimmer  
with 0.5 inch  
Orifice Diameter  
4 ft. weir  
ID 23.2

60 x 10 x 2  
1.5 inch Skimmer  
with 0.375 inch  
Orifice Diameter  
5 ft. weir  
ID 23.1

CLEARING AND GRUBBING  
EROSION CONTROL FOR  
CONSTRUCTION SHEET 23

NOTE:  
PLACE TEMPORARY ROCK SEDIMENT DAMS TYPE - B  
AND TEMPORARY ROCK SILT CHECKS TYPE - A AT  
DRAINAGE OUTLETS.

ENVIRONMENTALLY SENSITIVE AREA  
SEE PROJECT SPECIAL PROVISIONS