
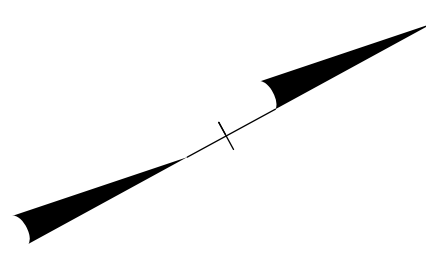
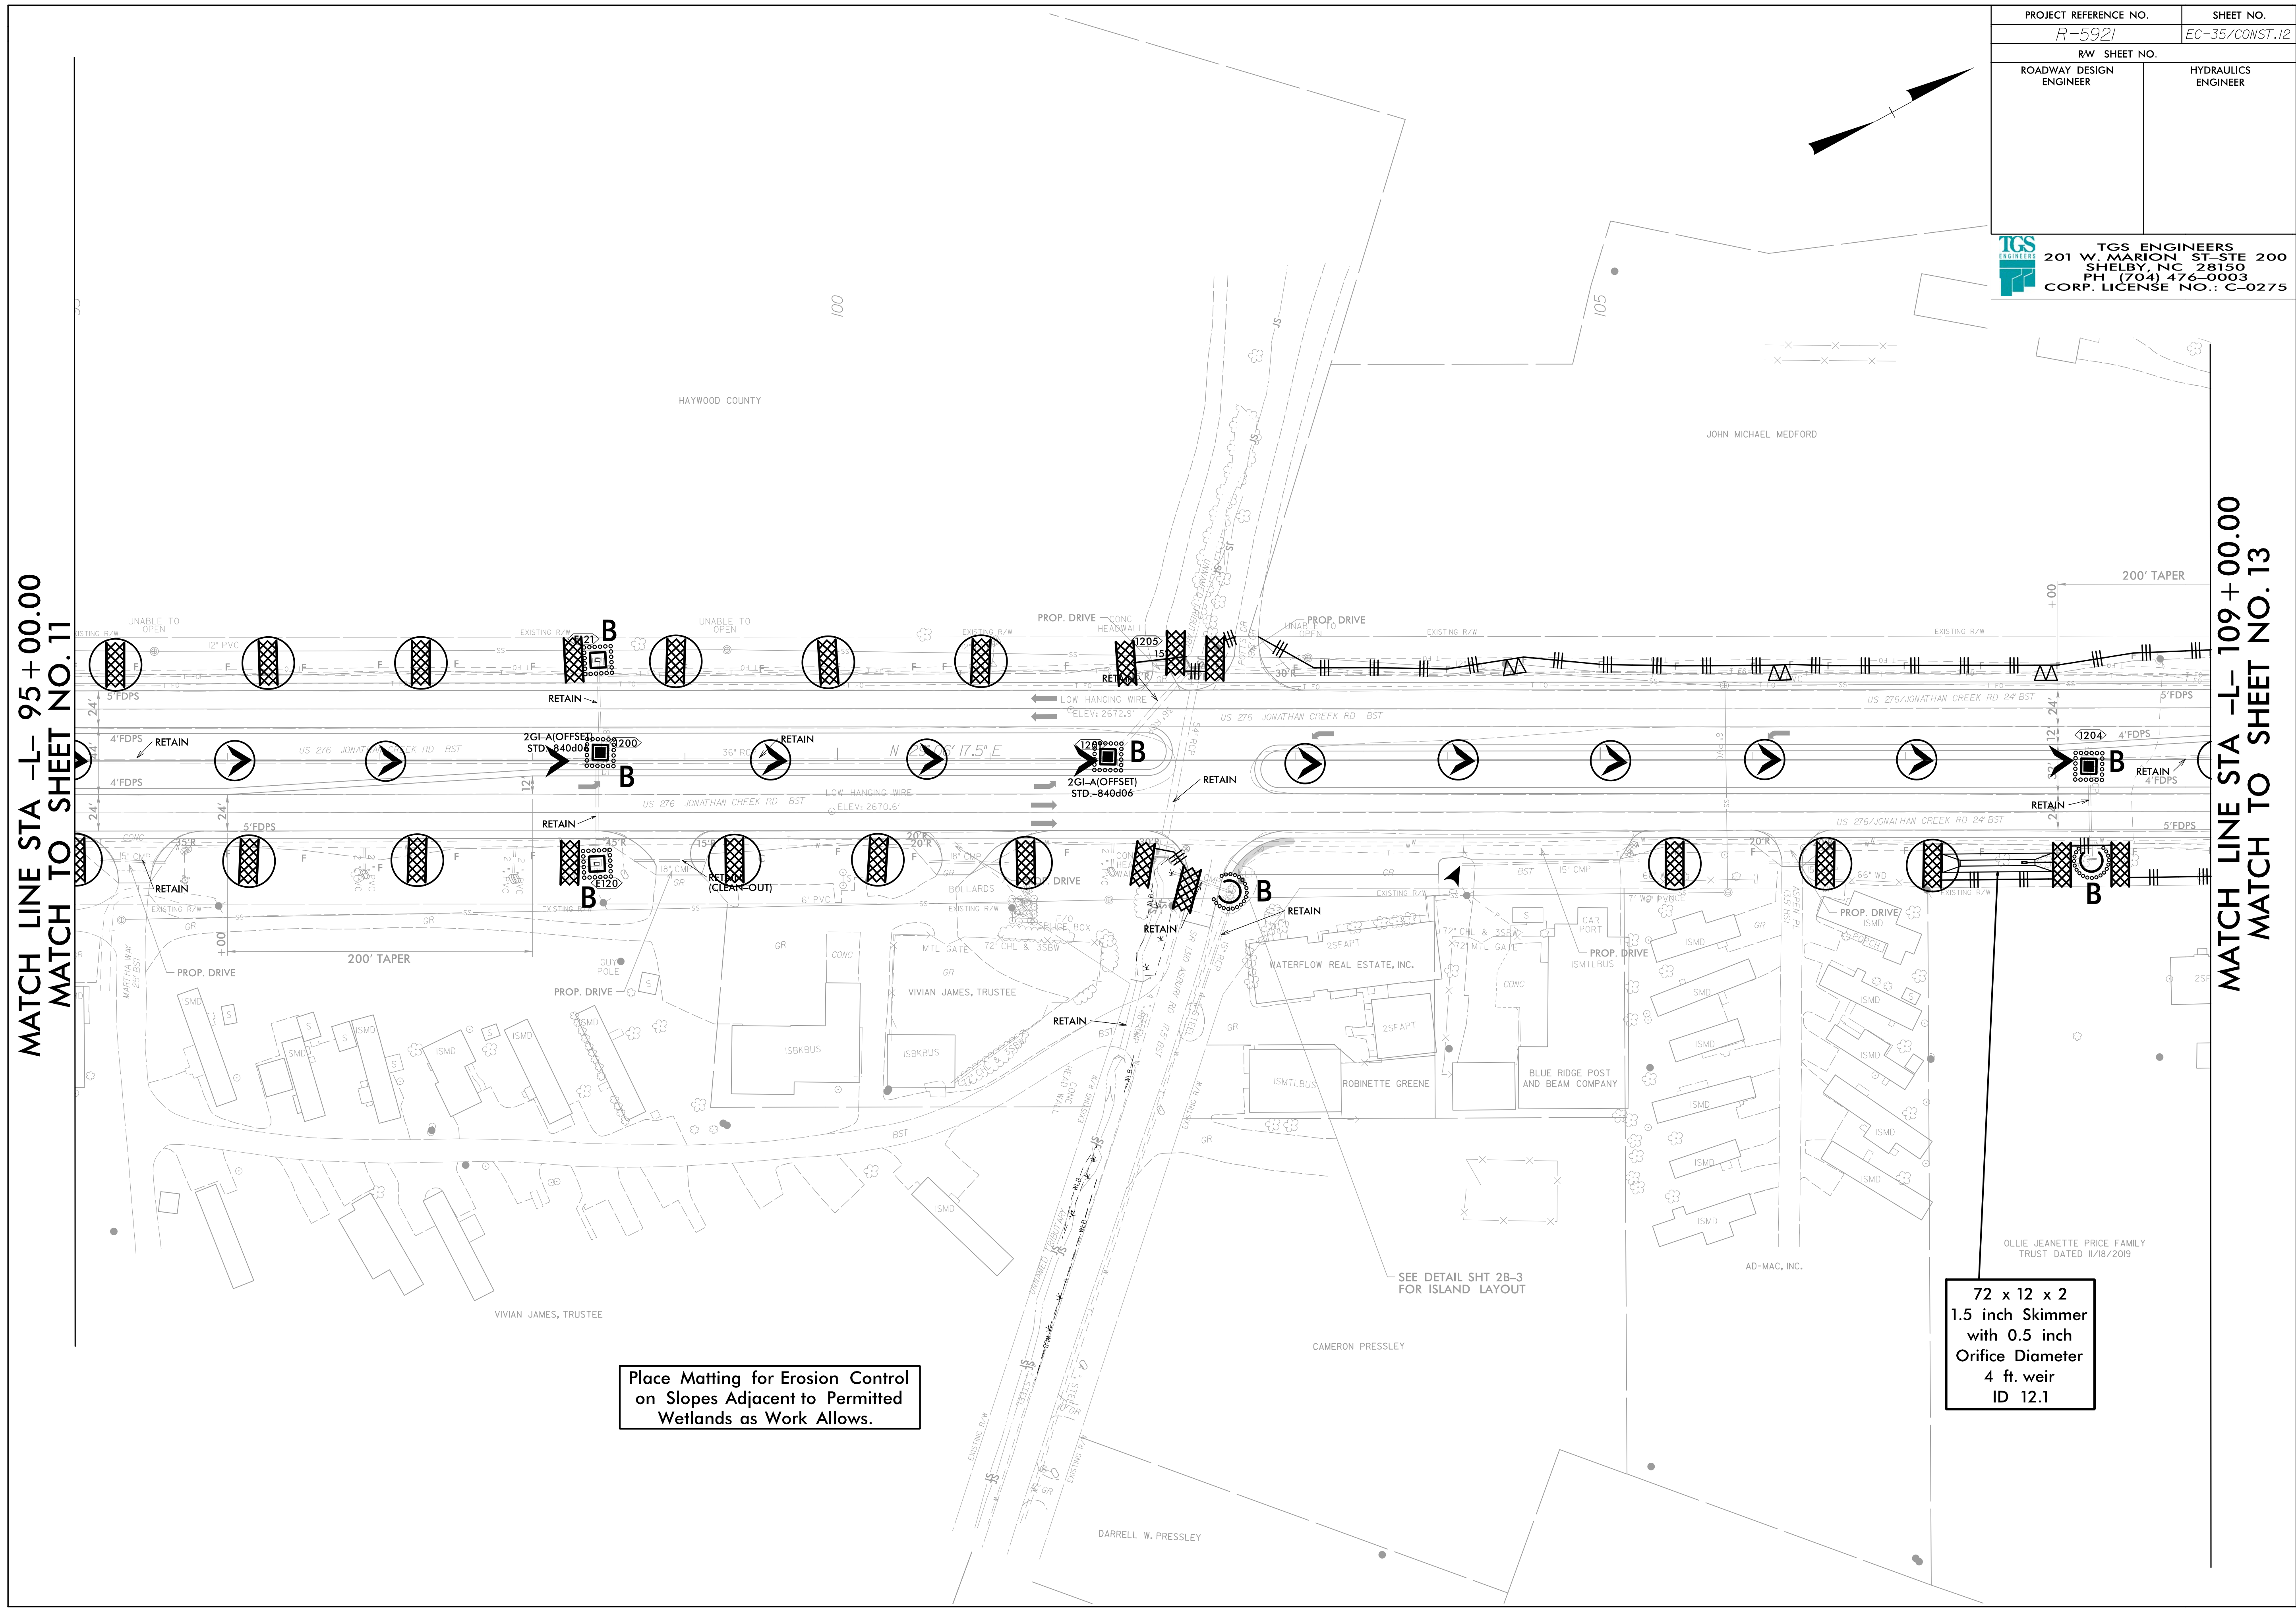


PROJECT REFERENCE NO. <i>R-5921</i>	SHEET NO. <i>EC-35/CONST.12</i>
RW SHEET NO.	
ROADWAY DESIGN ENGINEER	HYDRAULICS ENGINEER
 <b>TGS ENGINEERS</b> 201 W. MARION ST-STE 200 SHELBY, NC 28150 PH (704) 476-0003 CORP. LICENSE NO.: C-0275	



MATCH LINE STA -L- 95 + 00.00  
MATCH TO SHEET NO. 11

MATCH LINE STA -L- 109 + 00.00  
MATCH TO SHEET NO. 13



Place Matting for Erosion Control on Slopes Adjacent to Permitted Wetlands as Work Allows.

72 x 12 x 2  
1.5 inch Skimmer  
with 0.5 inch  
Orifice Diameter  
4 ft. weir  
ID 12.1

SEE DETAIL SHT 2B-3 FOR ISLAND LAYOUT

OLLIE JEANNETTE PRICE FAMILY TRUST DATED 11/18/2019