


IN LIEU OF ROCK INLET SEDIMENT TRAP, UTILIZE FABRIC INSERT INLET PROTECTION OR OTHER APPROVED DEVICE IN AREAS WHERE WATER MAY POND ON ROAD OPEN TO LIVE TRAFFIC.

For Slopes Excavated Greater Than 10 feet Install Matting for Erosion Control on Entire Slope as Work Allows.

PROJECT REFERENCE NO. <i>R-5921</i>		SHEET NO. <i>EC-41/CONST JB</i>	
RW SHEET NO.			
ROADWAY DESIGN ENGINEER		HYDRAULICS ENGINEER	
<b>TGS ENGINEERS</b> 201 W. MARION ST. STE 200 SHELBY, NC 28150 PH (704) 476-0003 CORP. LICENSE NO.: C-0275			

MATCH LINE STA -L- 176+00.00  
MATCH TO SHEET NO. 17

MATCH LINE STA -L- 190+00.00  
MATCH TO SHEET NO. 19

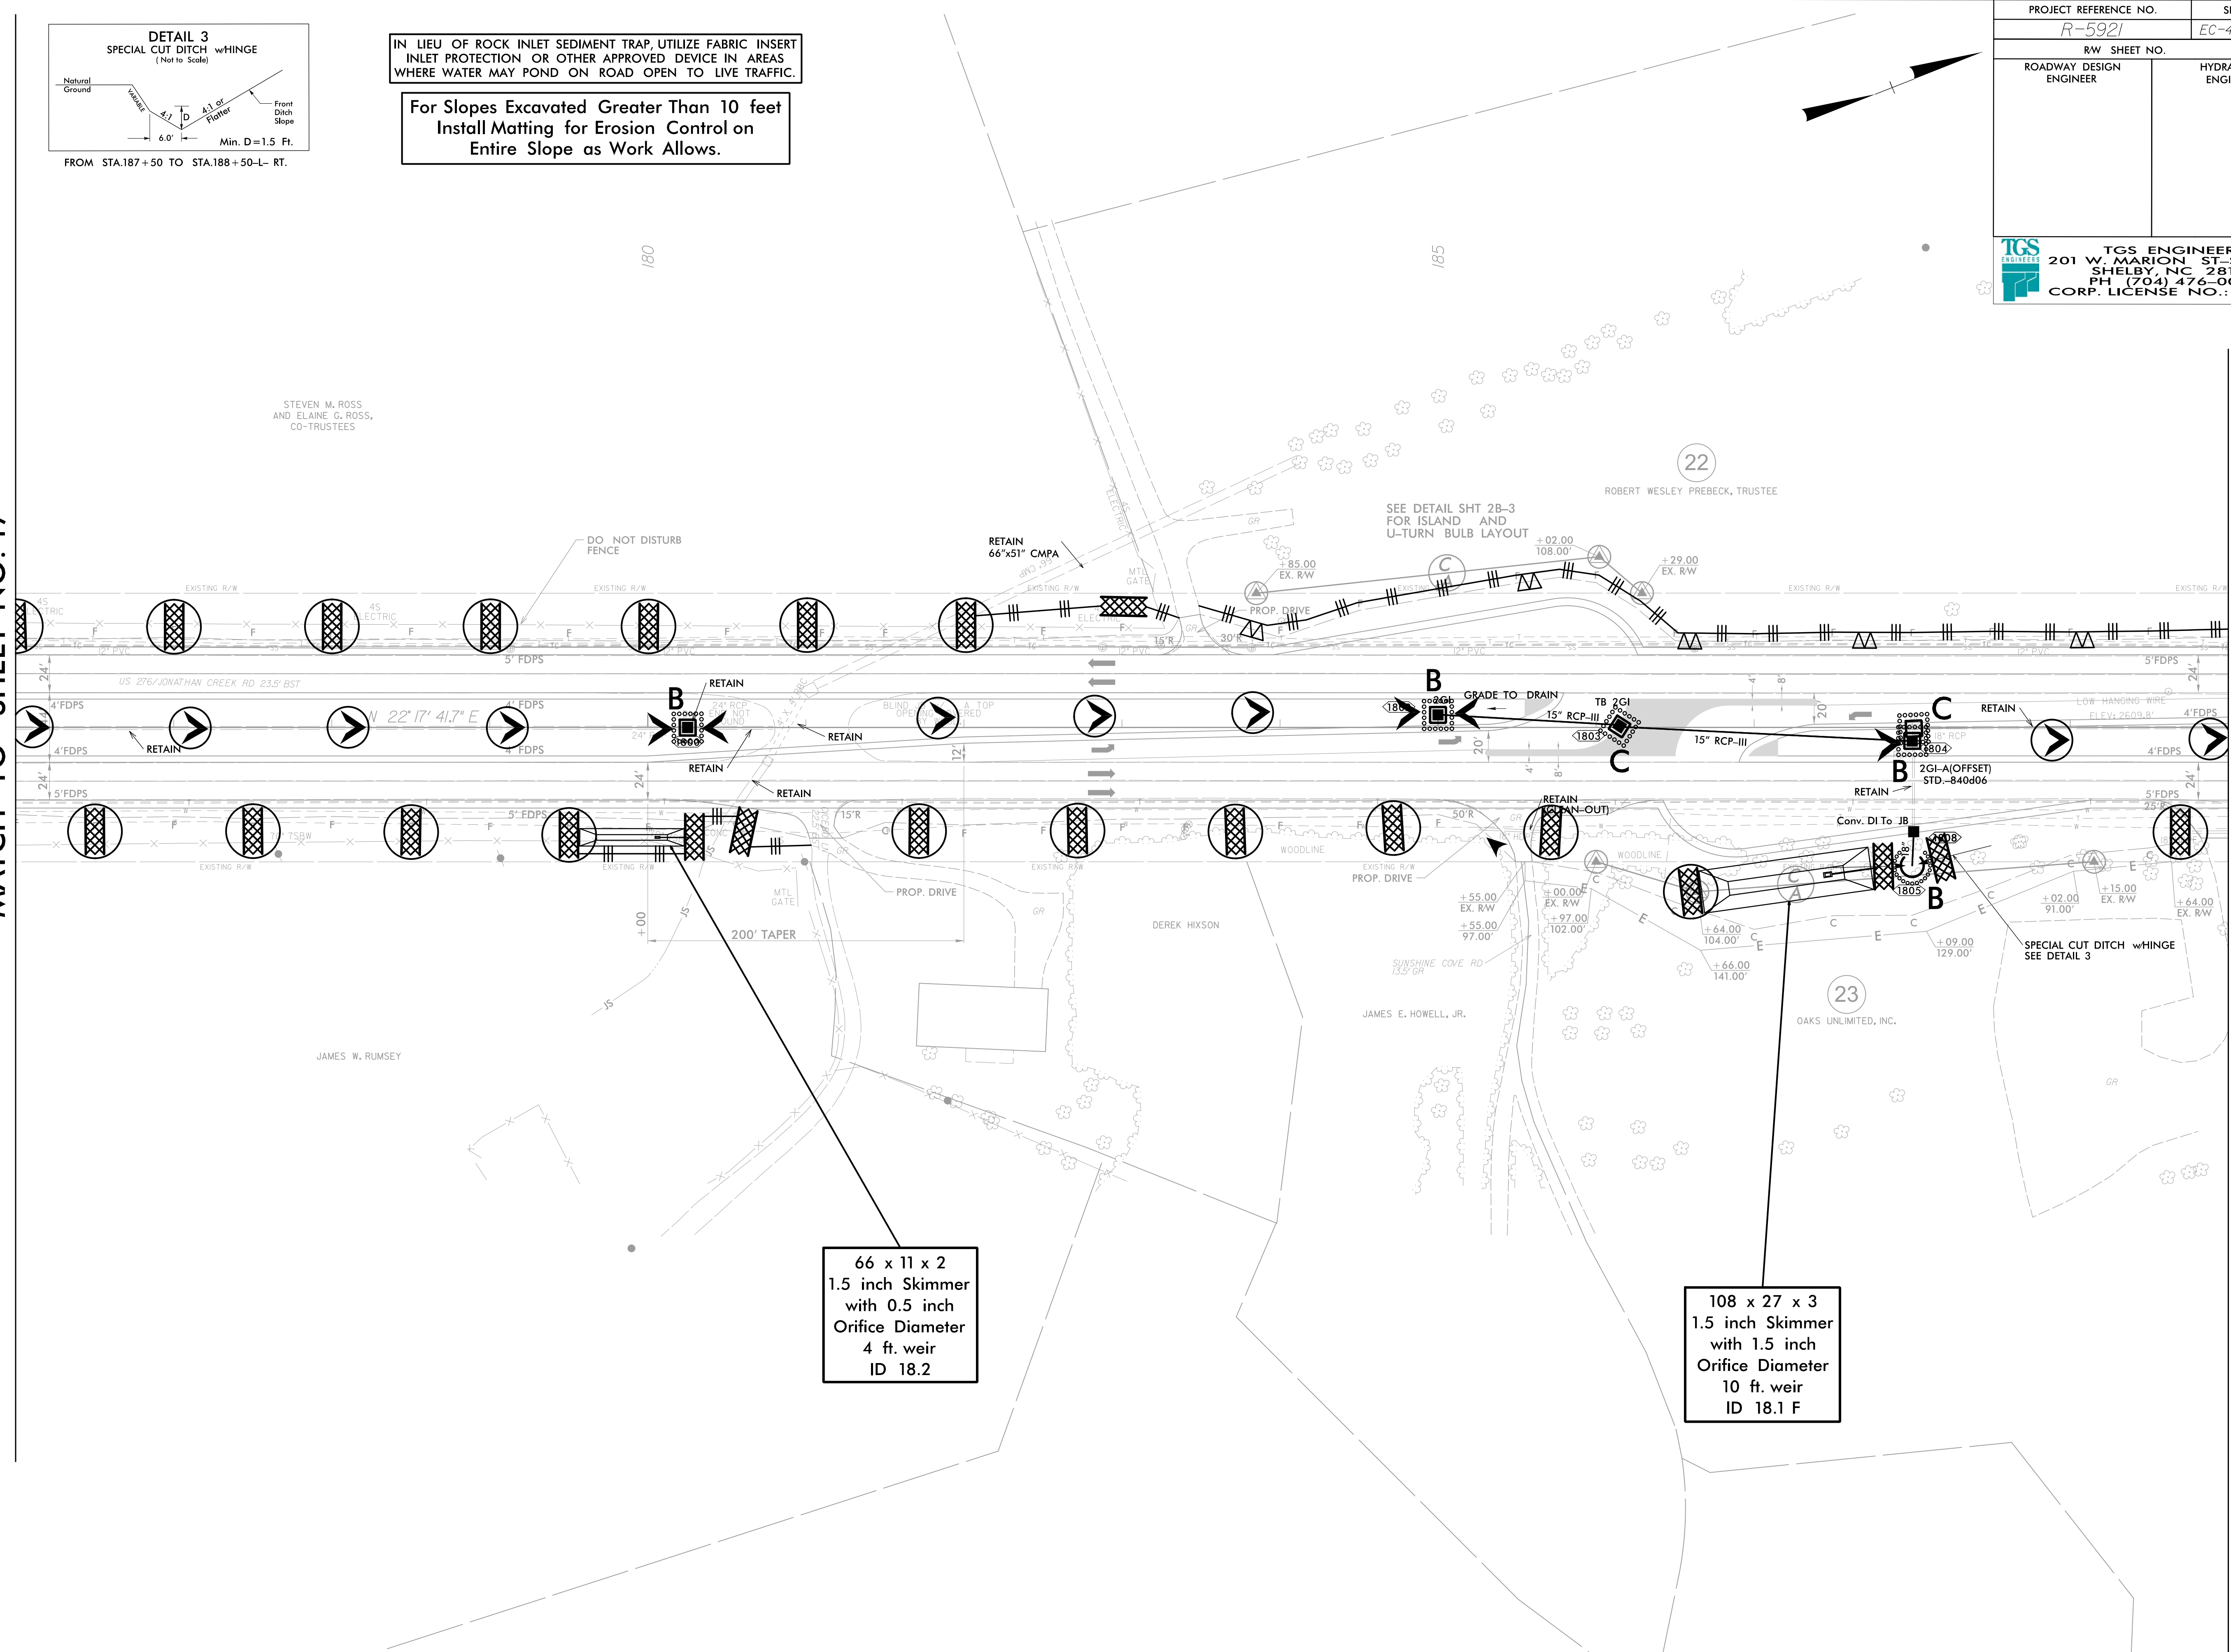

66 x 11 x 2  
1.5 inch Skimmer  
with 0.5 inch  
Orifice Diameter  
4 ft. weir  
ID 18.2

108 x 27 x 3  
1.5 inch Skimmer  
with 1.5 inch  
Orifice Diameter  
10 ft. weir  
ID 18.1 F