
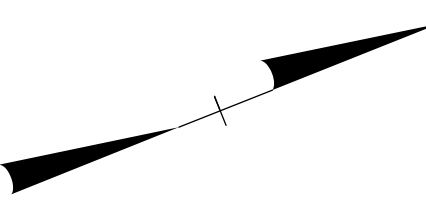


PROJECT REFERENCE NO.		SHEET NO.	
R-5921		EC-46/CONST.23	
RW SHEET NO.			
ROADWAY DESIGN ENGINEER		HYDRAULICS ENGINEER	
 TGS ENGINEERS 201 W. MARION ST. STE 200 SHELBY, NC 28150 PH (704) 476-0003 CORP. LICENSE NO.: C-0275			




Place Matting for Erosion Control
on Slopes Adjacent to Permitted
Wetlands as Work Allows.

60 x 10 x 3
1.5 inch Skimmer
with 0.5 inch
Orifice Diameter
4 ft. weir
ID 23.2

60 x 10 x 2
1.5 inch Skimmer
with 0.375 inch
Orifice Diameter
5 ft. weir
ID 23.1

MATCH LINE STA -L- 246+00.00
MATCH TO SHEET NO. 22

MATCH LINE STA -L- 260+00.00
MATCH TO SHEET NO. 24

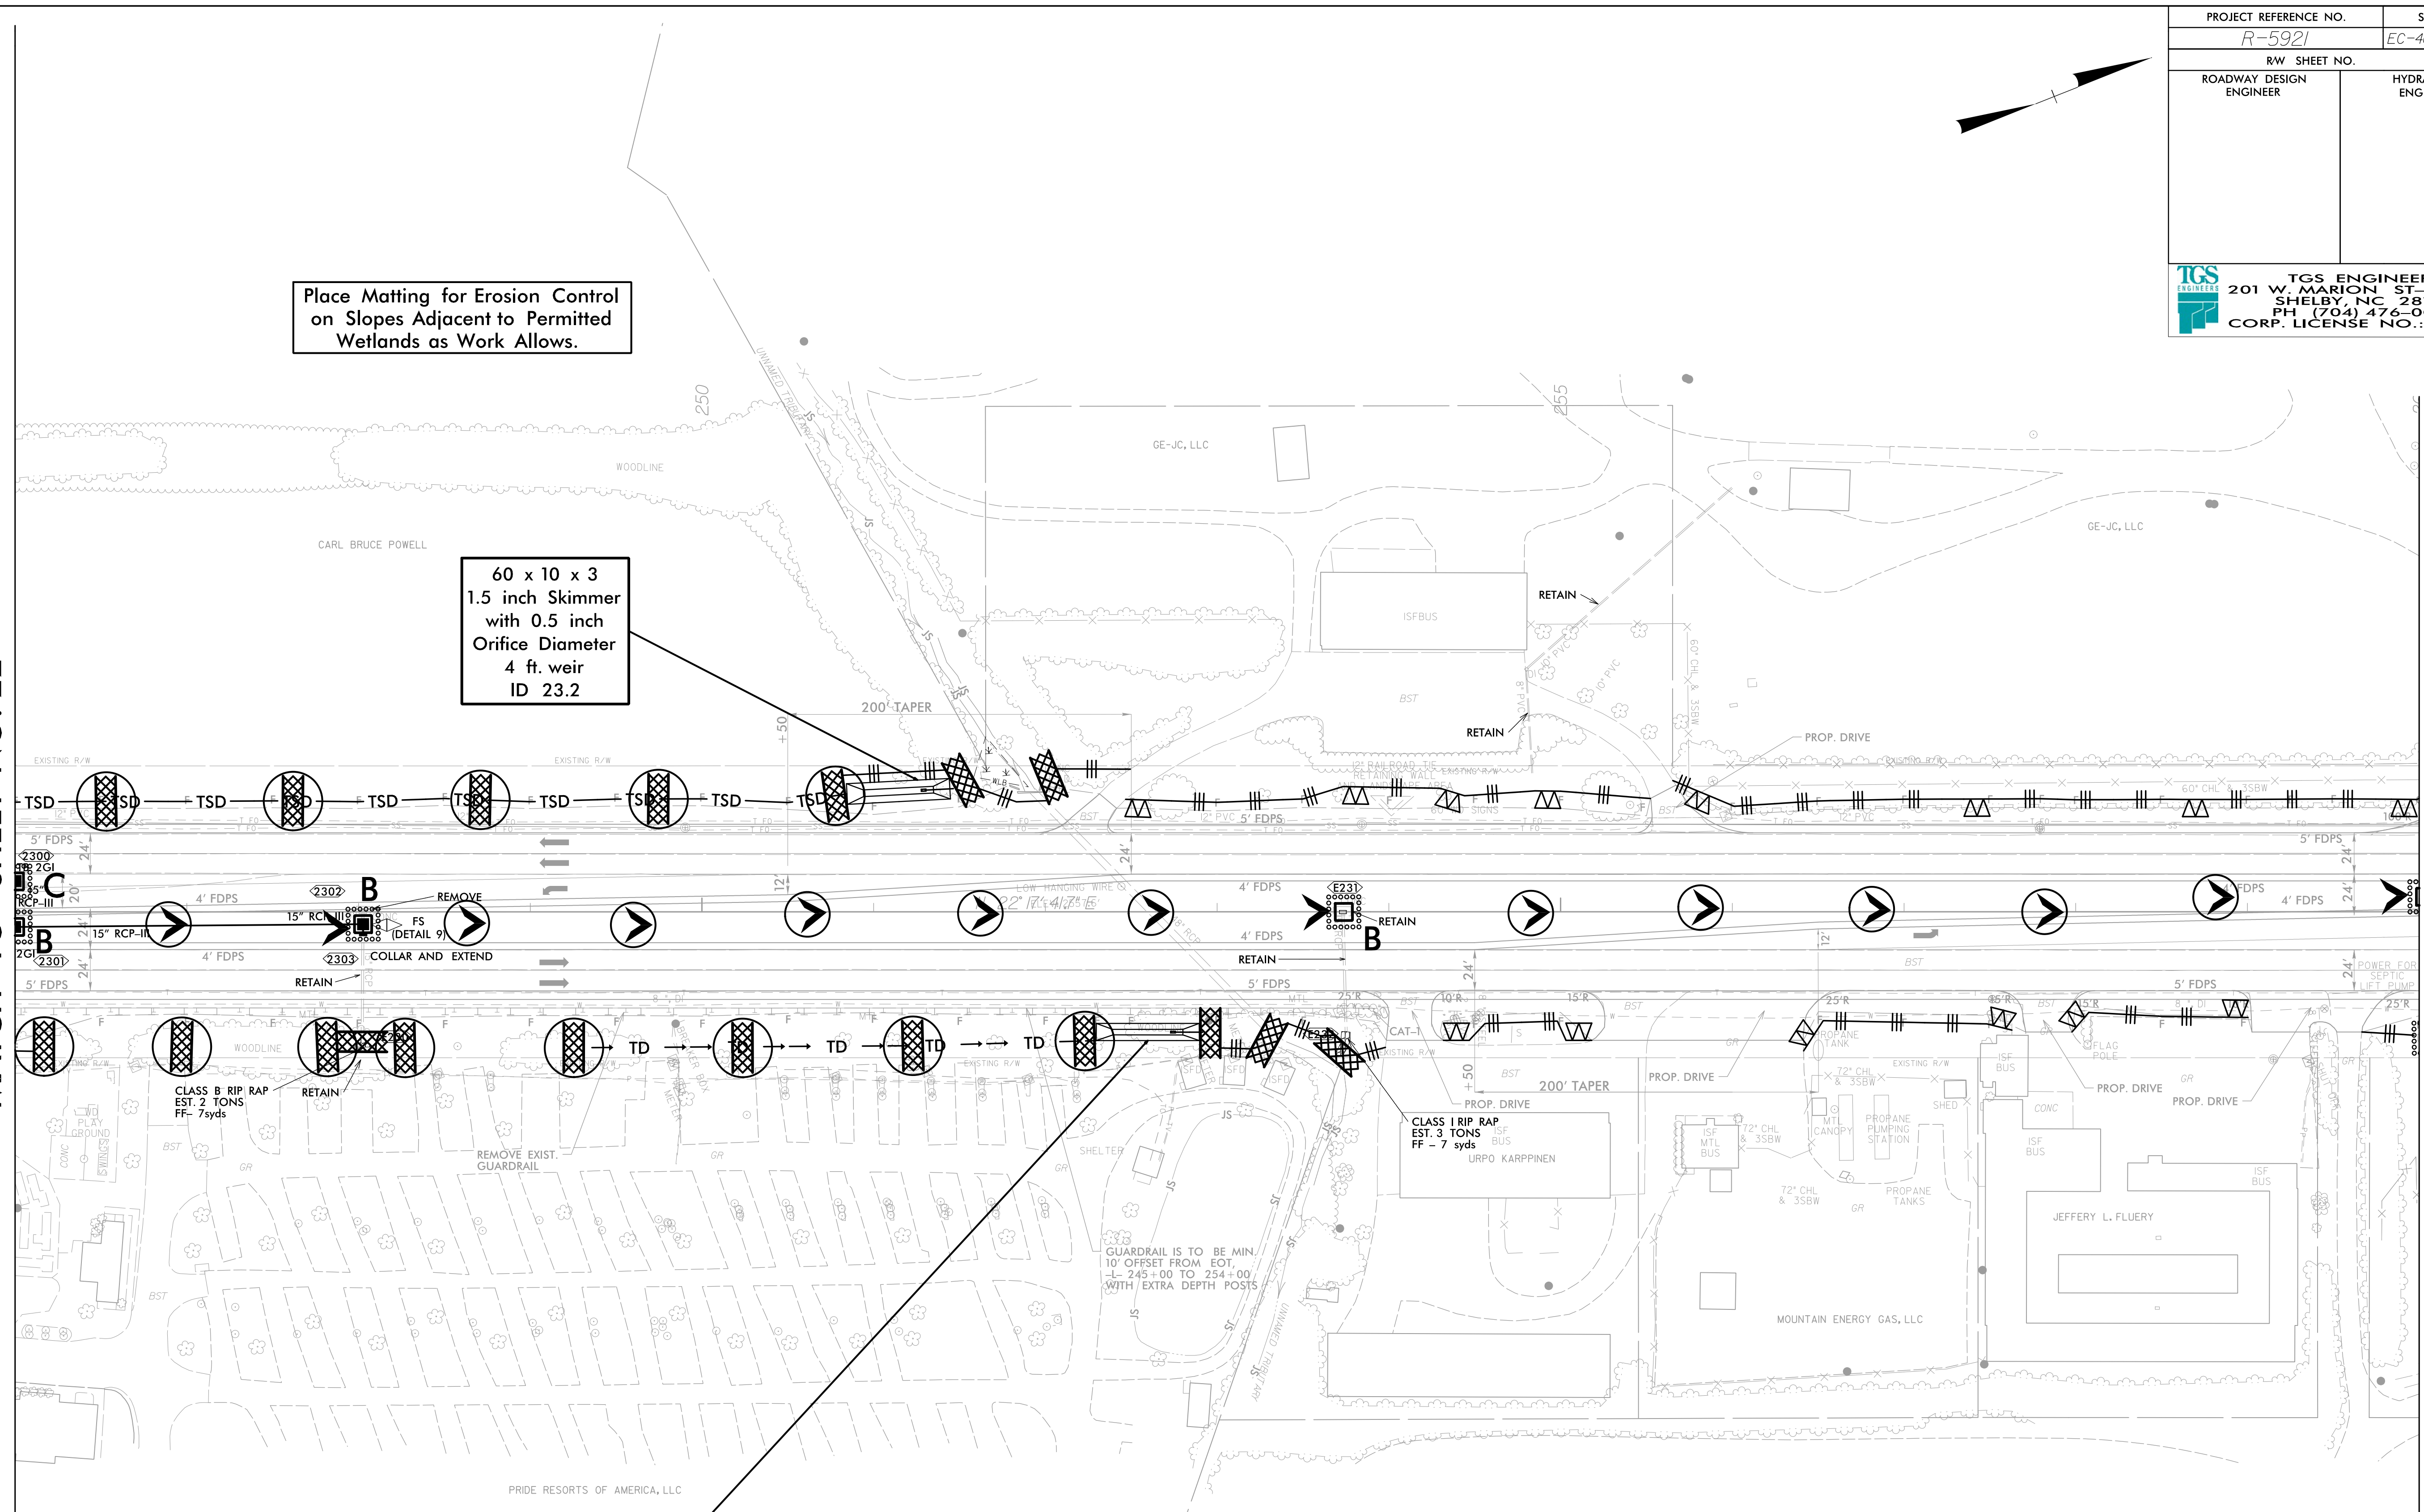

GUARDRAIL IS TO BE MIN.
10' OFFSET FROM EOT.
-L- 245+00 TO 254+00
WITH EXTRA DEPTH POSTS