


PROJECT REFERENCE NO.	SHEET NO.
U-6202	EC-4/CONST.4
RW SHEET NO.	
ROADWAY DESIGN ENGINEER	HYDRAULICS ENGINEER

**CLEARING AND GRUBBING
 EROSION CONTROL FOR
 CONSTRUCTION SHEET 4**

NOTE: PLACE TEMPORARY ROCK SEDIMENT DAMS TYPE - B AND TEMPORARY ROCK SILT CHECKS TYPE - A AT DRAINAGE OUTLETS.

NAD 83/NSRS 2007

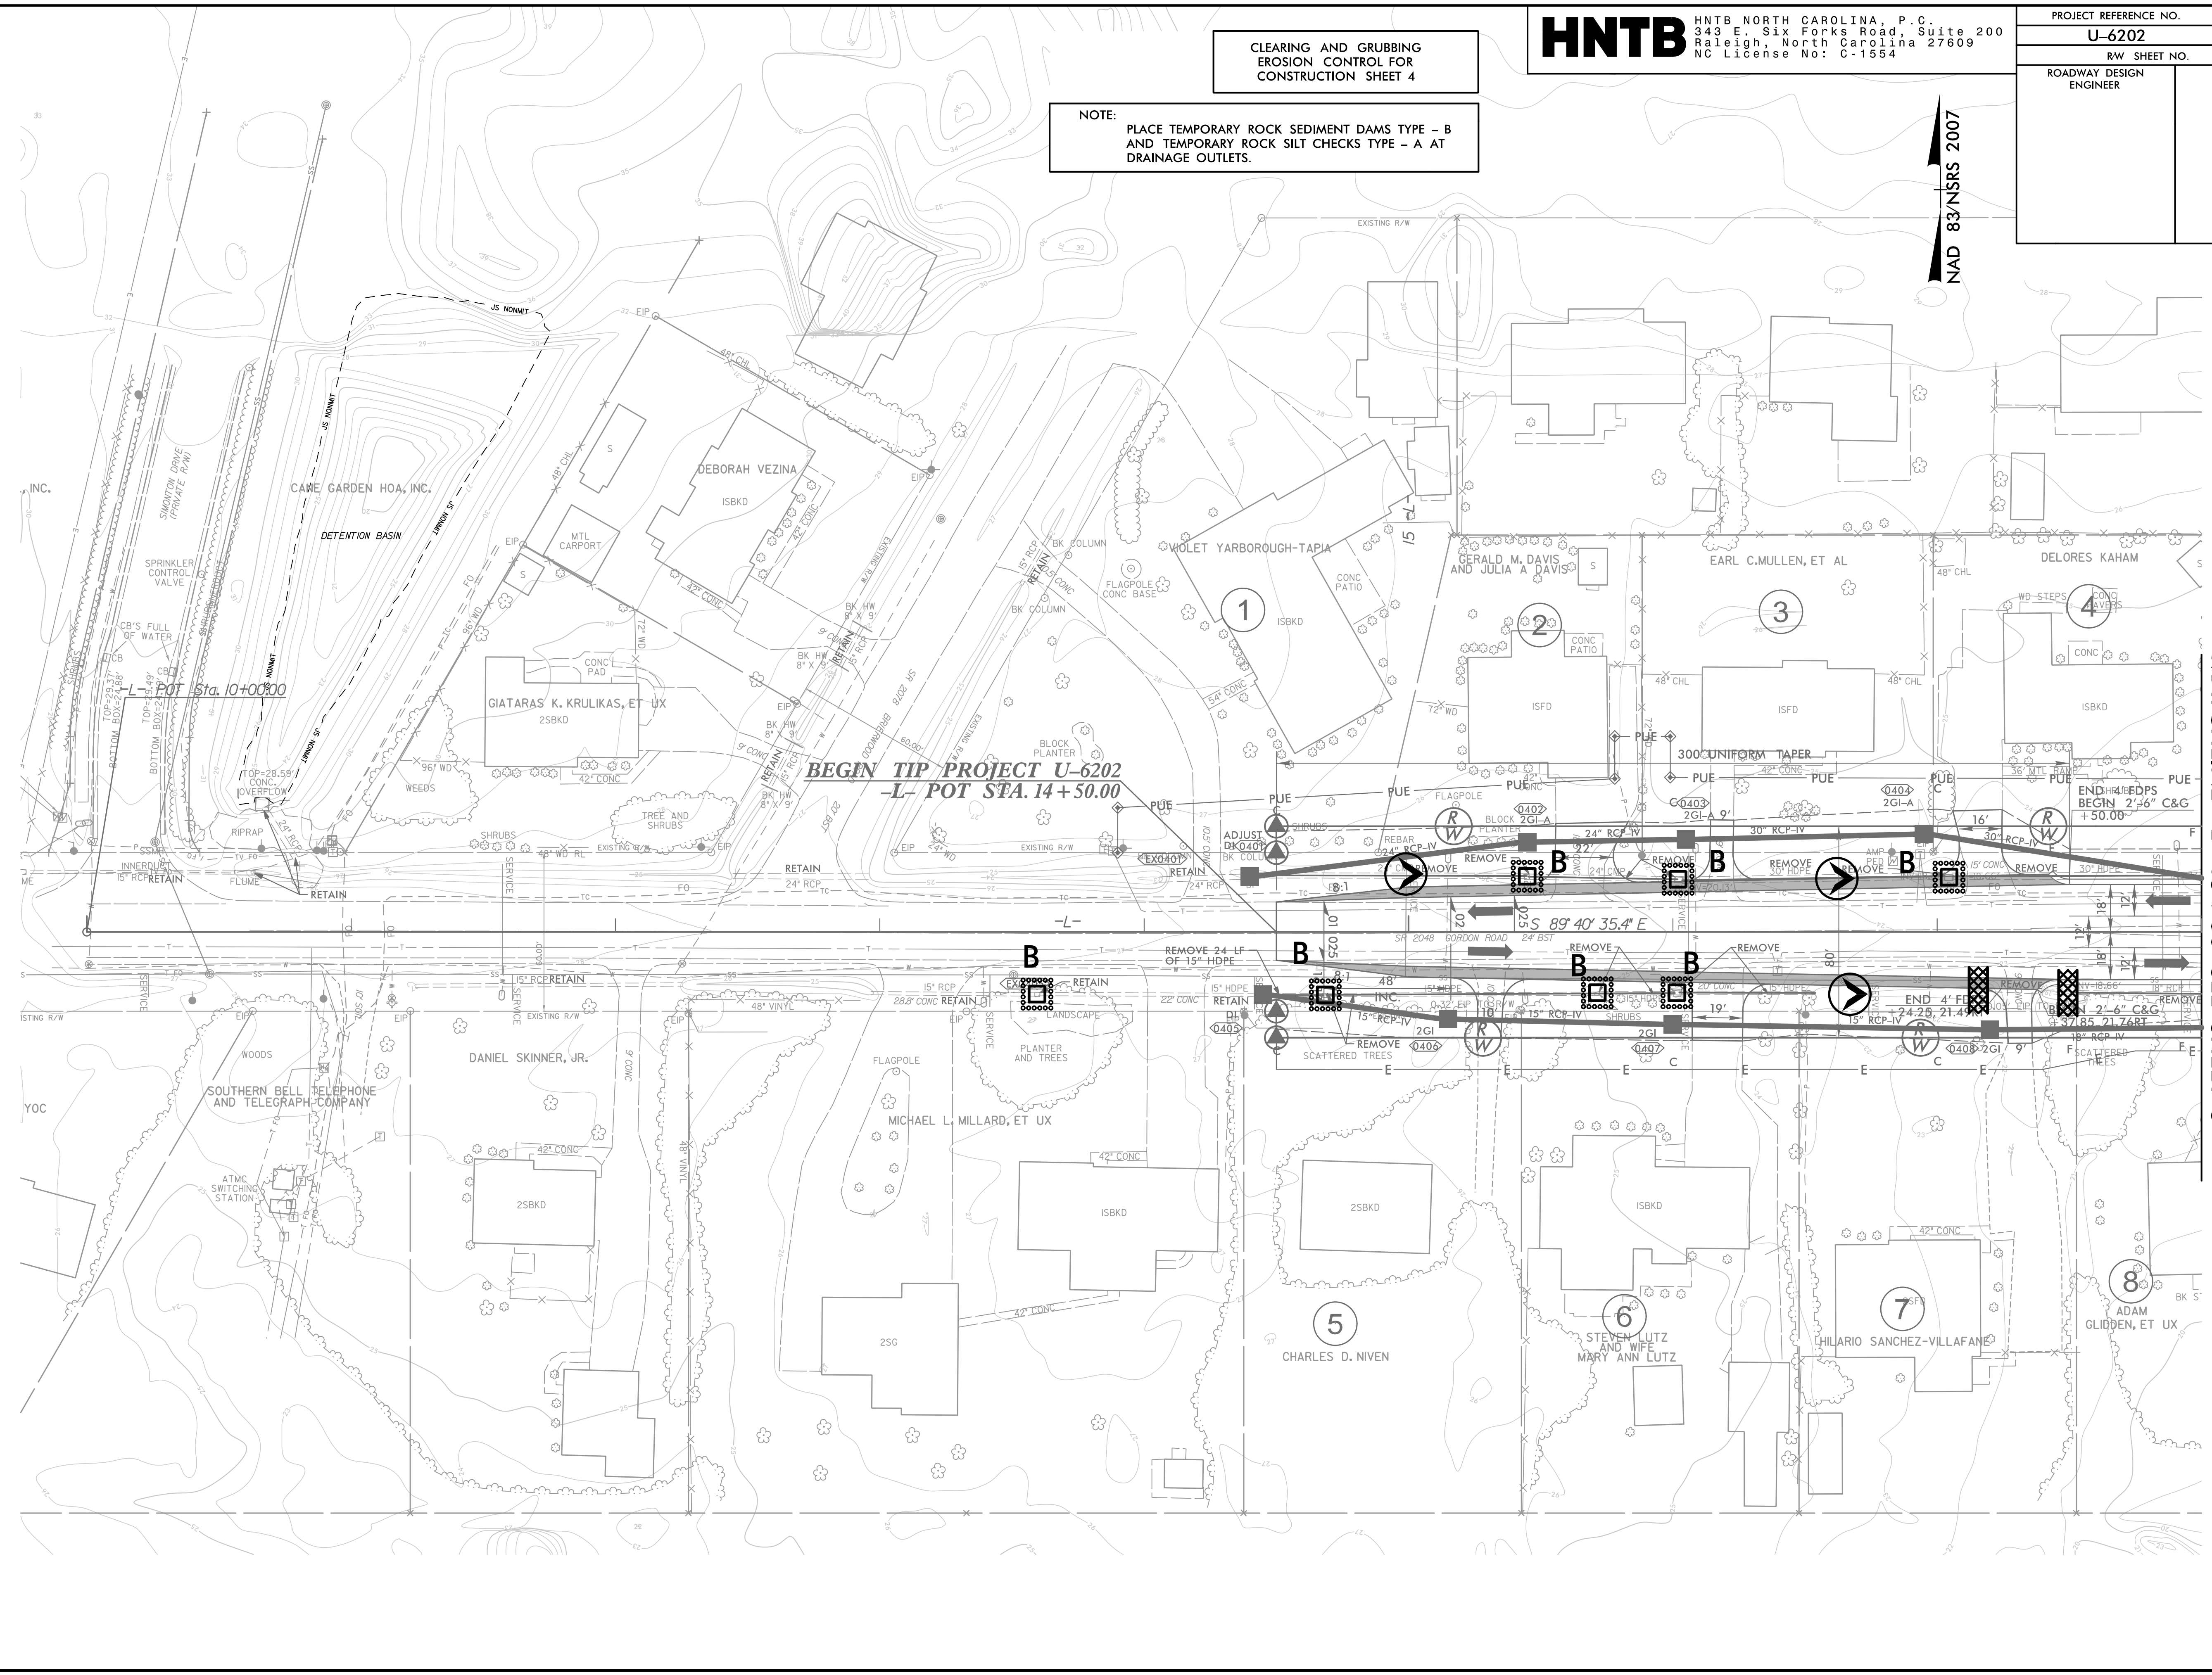

**BEGIN TIP PROJECT U-6202
 -L- POT STA. 14 + 50.00**

MATCHLINE -L- 18 + 00 SEE SHEET 5