

PROJECT REFERENCE NO.	SHEET NO.
U-6202	EC-6/CONST.6
RW SHEET NO.	
ROADWAY DESIGN ENGINEER	HYDRAULICS ENGINEER


CLEARING AND GRUBBING
 EROSION CONTROL FOR
 CONSTRUCTION SHEET 6

NOTE:
 PLACE TEMPORARY ROCK SEDIMENT DAMS TYPE - B
 AND TEMPORARY ROCK SILT CHECKS TYPE - A AT
 DRAINAGE OUTLETS.

INSTALL FABRIC INSERT INLET PROTECTION DEVICE IN LIEU OF
 ROCK INLET SEDIMENT TRAP TYPE 'C' AS DIRECTED BY ENGINEER.

172 x 30 x 3
 20 ft. weir
 (See Infiltration
 Basin Detail)
 ID 6.2B



55 x 25 x 3
 4 ft. weir
 (See Infiltration
 Basin Detail)
 ID 6.3B

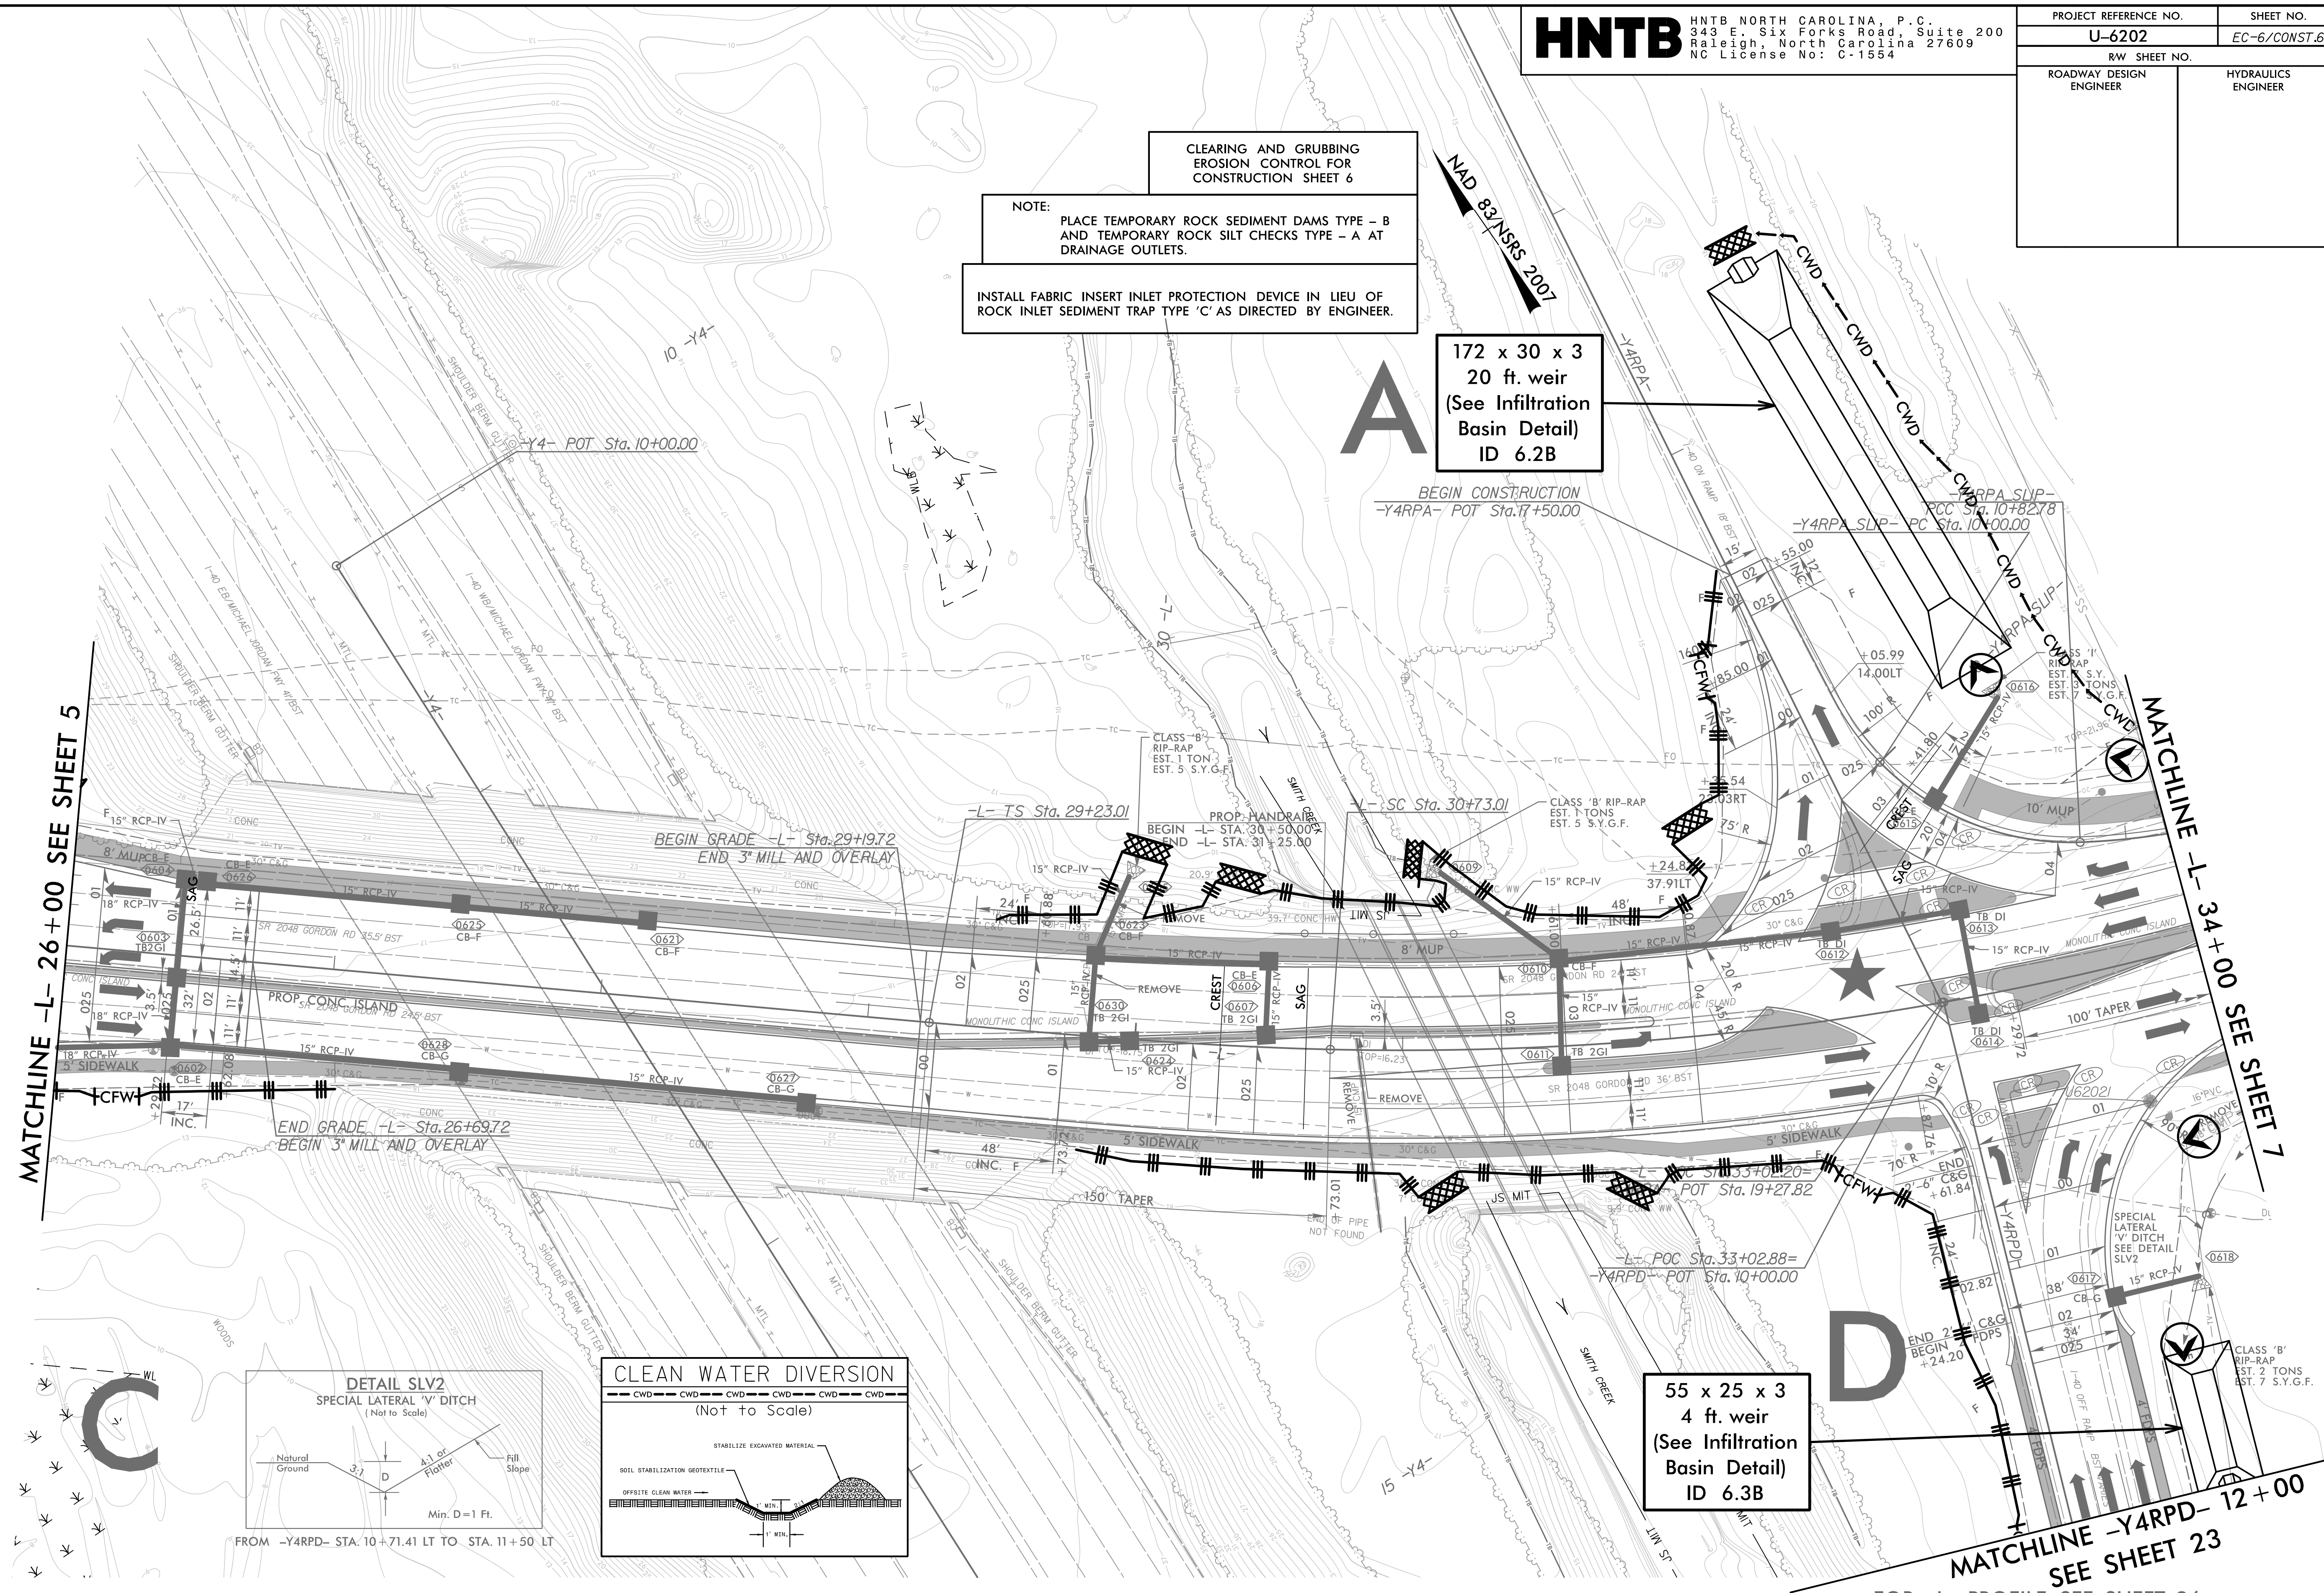

MATCHLINE -L- 26+00 SEE SHEET 5

MATCHLINE -L- 34+00 SEE SHEET 7

MATCHLINE -Y4RPD- 12+00
 SEE SHEET 23

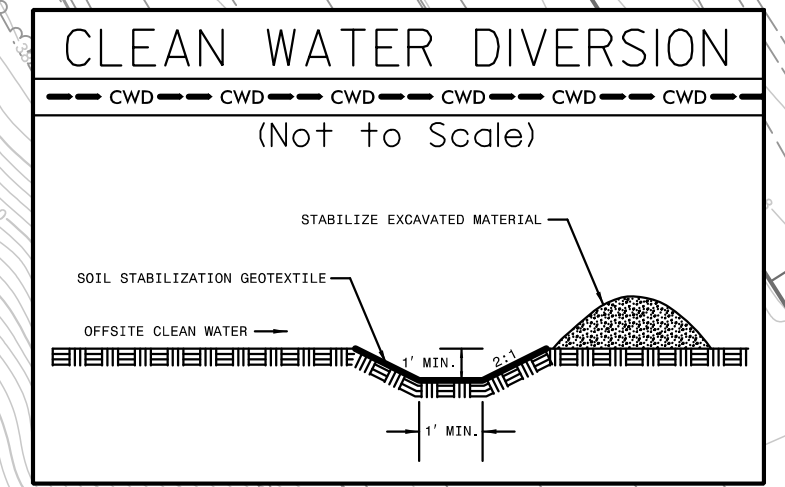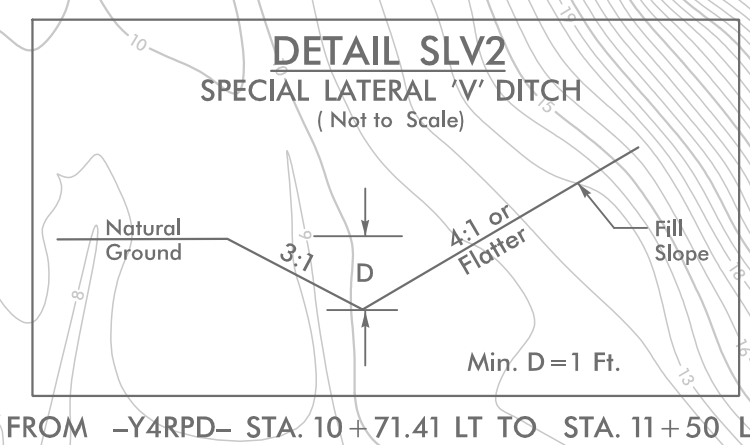

NOTE:
 1. ALL DRIVEWAYS HAVE 10' RADII UNLESS OTHERWISE NOTED.

★ PROPOSED SIGNAL

FOR -L- PROFILE, SEE SHEET 26
 FOR -Y4RPA- PROFILE, SEE SHEET 32
 FOR -Y4RPA SLIP- PROFILE, SEE SHEET 38
 FOR -Y4RPD- PROFILE, SEE SHEET 33
 FOR INTERSECTION DETAIL SEE SHEET 2B-1