


PROJECT REFERENCE NO.	SHEET NO.
U-6202	EC-19/CONST.19
RW SHEET NO.	
ROADWAY DESIGN ENGINEER	HYDRAULICS ENGINEER

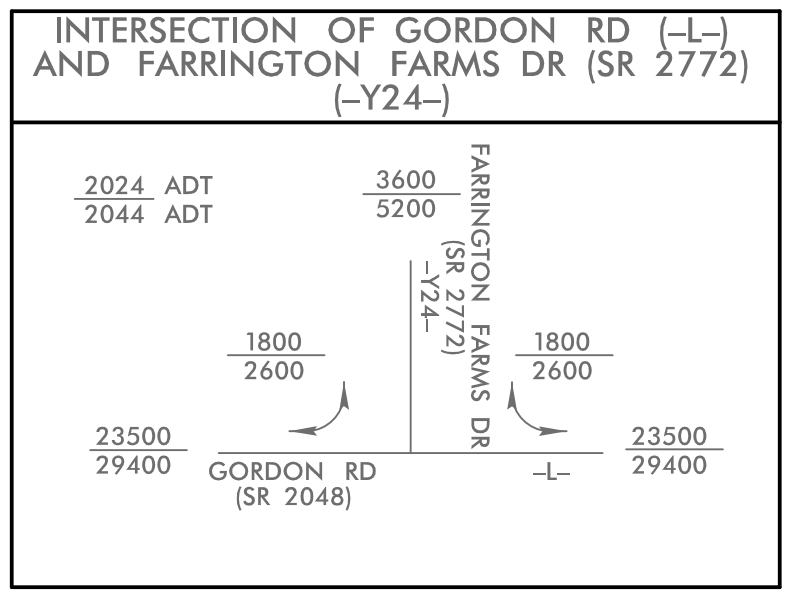


**CLEARING AND GRUBBING
 EROSION CONTROL FOR
 CONSTRUCTION SHEET 19**

NOTE:
 PLACE TEMPORARY ROCK SEDIMENT DAMS - B
 AND TEMPORARY ROCK SILT CHECKS TYPE - A AT
 DRAINAGE OUTLETS.

INSTALL FABRIC INSERT INLET PROTECTION DEVICE IN LIEU OF
 ROCK INLET SEDIMENT TRAP TYPE 'C' AS DIRECTED BY ENGINEER.

NAD 83/NRS 2007

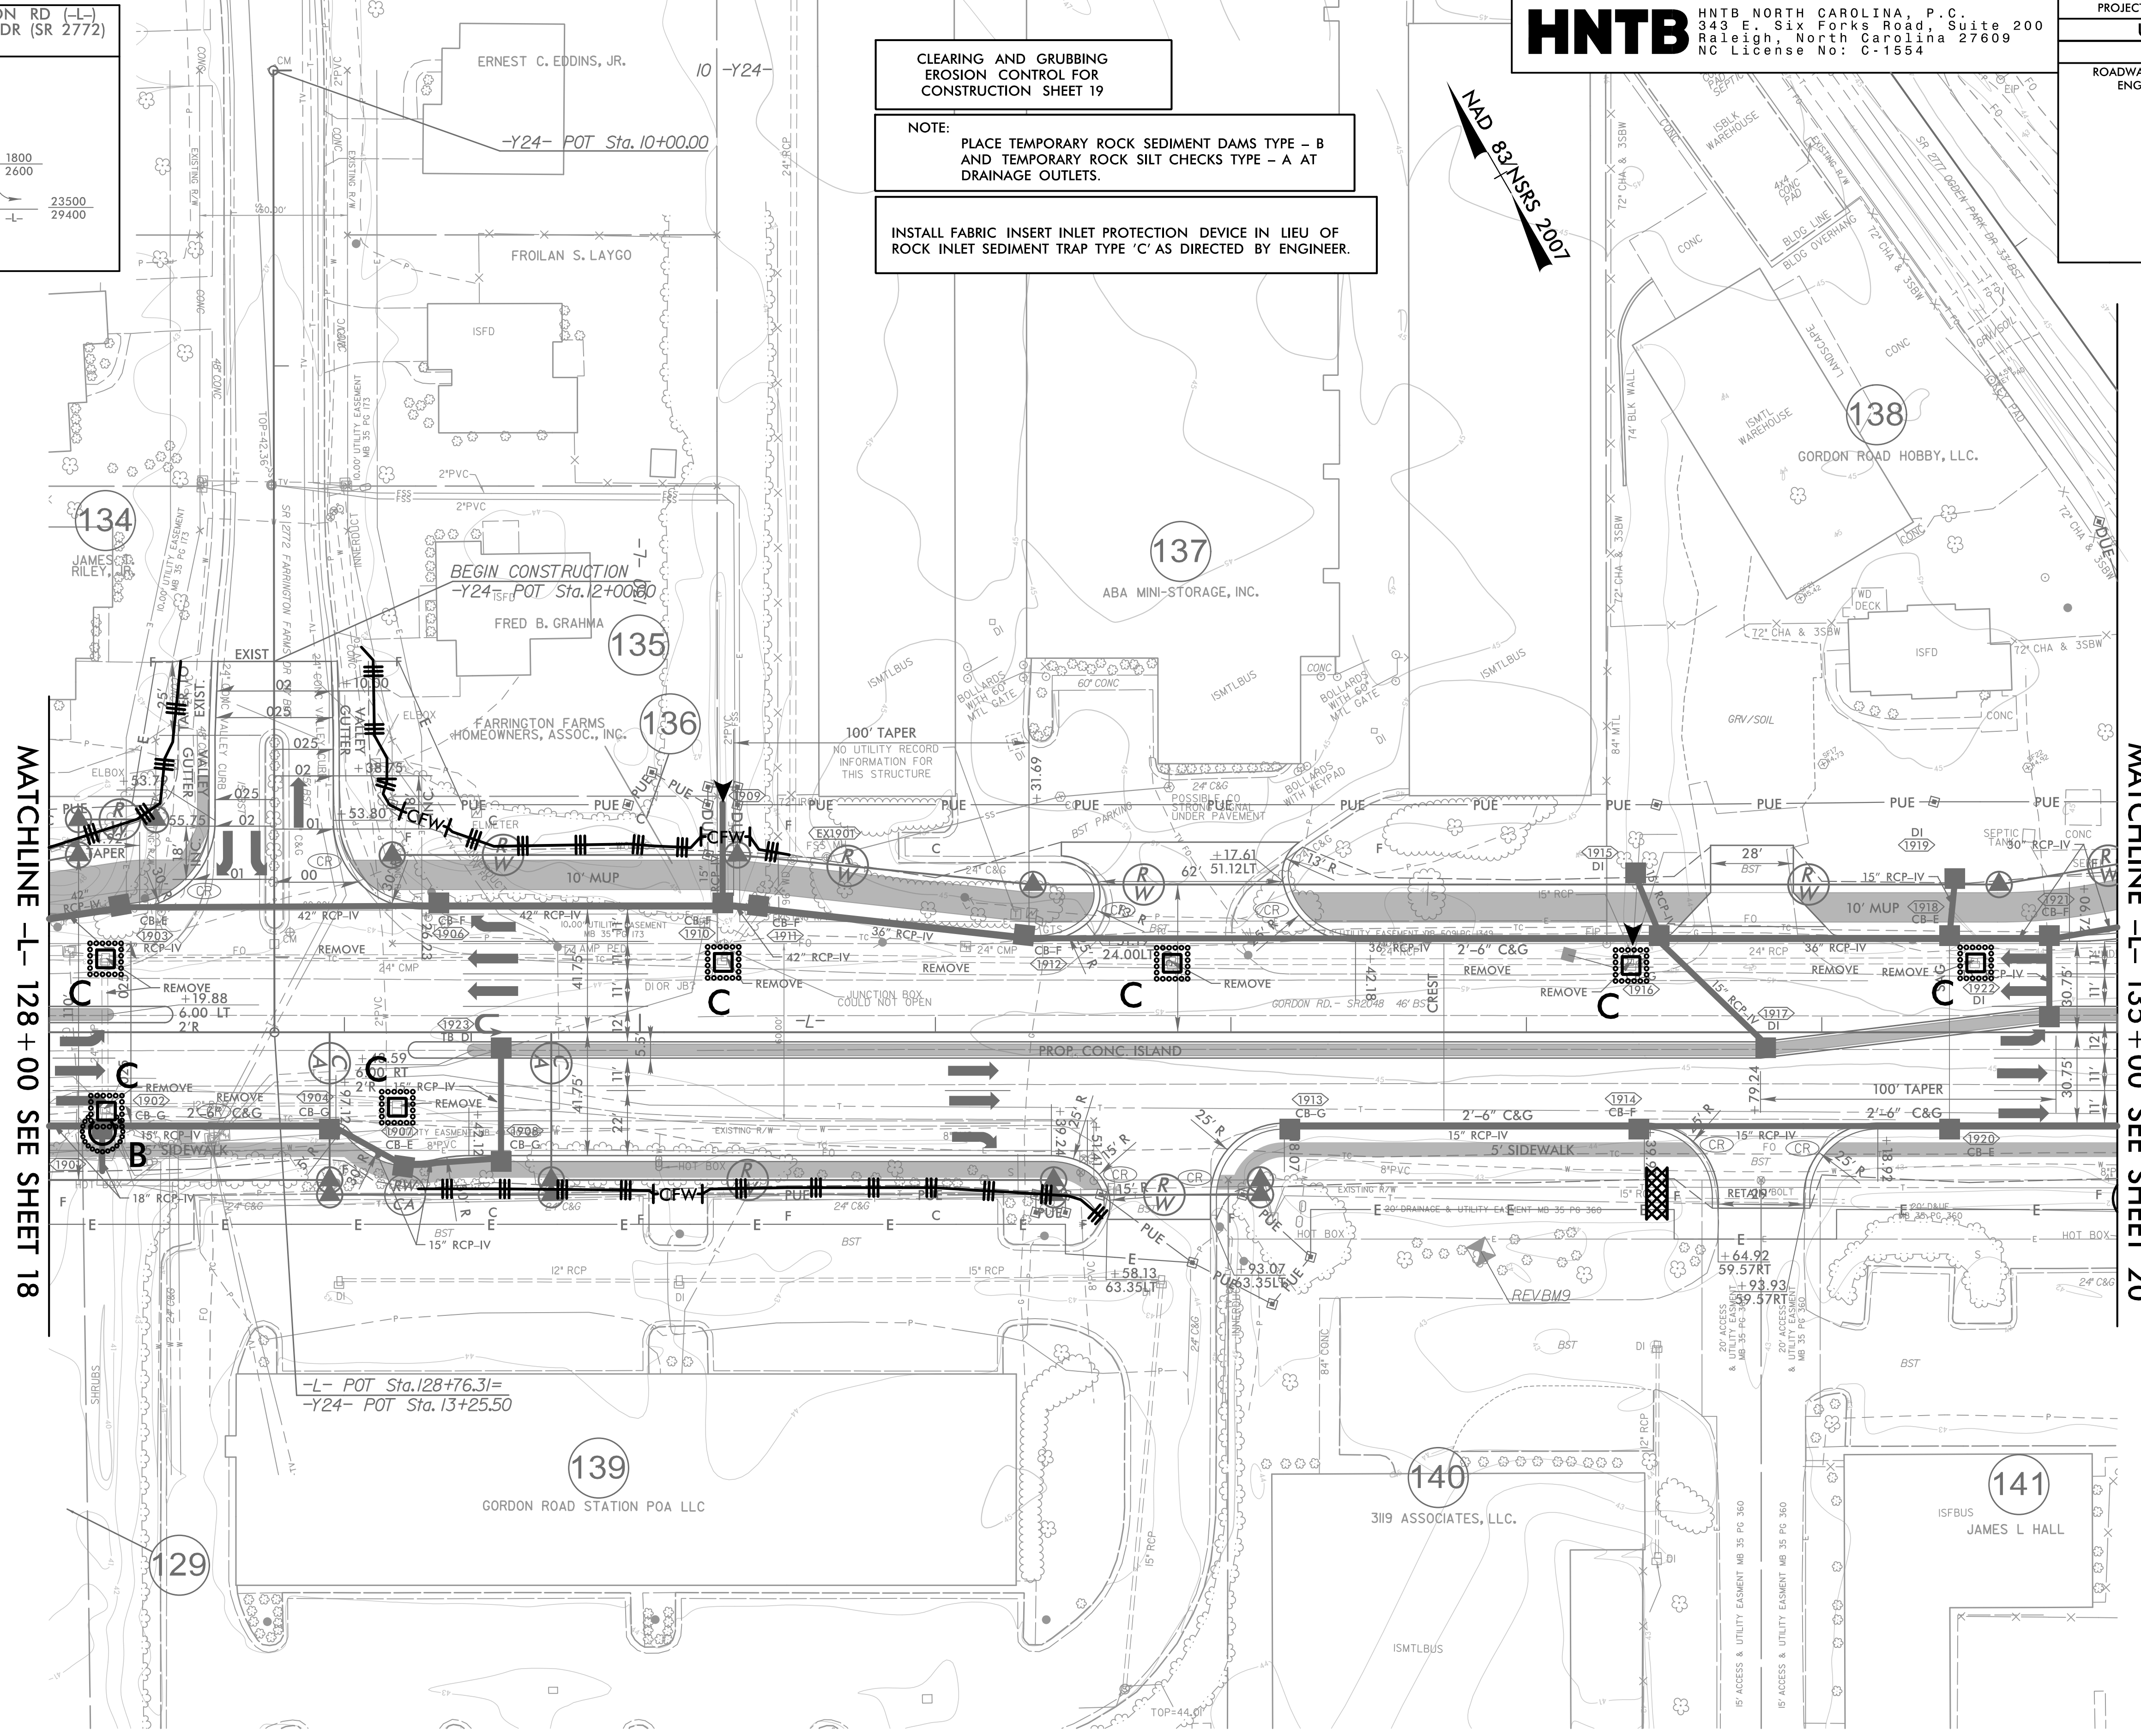

MATCHLINE -L- 128 + 00 SEE SHEET 18

MATCHLINE -L- 135 + 00 SEE SHEET 20

NOTE:
 1. ALL DRIVEWAYS HAVE 10' RADII UNLESS OTHERWISE NOTED.

★ PROPOSED SIGNAL

FOR -L- PROFILE, SEE SHEET 30
 FOR -Y24- PROFILE SEE SHEET 38

REVISIONS

8/17/99
 4/17/2024
 HNTB