


PROJECT REFERENCE NO.	SHEET NO.
U-6202	EC-24/CONST.24
RW SHEET NO.	
ROADWAY DESIGN ENGINEER	HYDRAULICS ENGINEER


**CLEARING AND GRUBBING
EROSION CONTROL FOR
CONSTRUCTION SHEET 24**

NOTE:
PLACE TEMPORARY ROCK SEDIMENT DAMS TYPE - B
AND TEMPORARY ROCK SILT CHECKS TYPE - A AT
DRAINAGE OUTLETS.

NAD 83/NSRS 2007

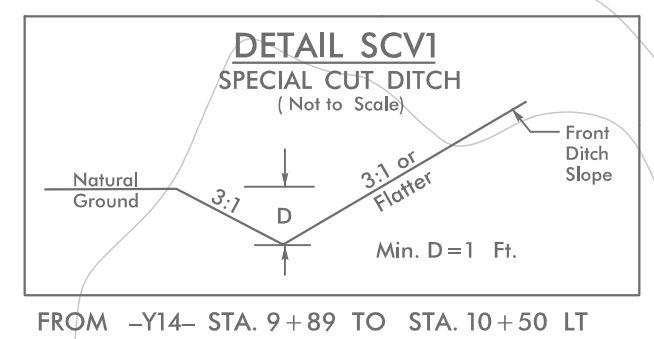

REVISIONS

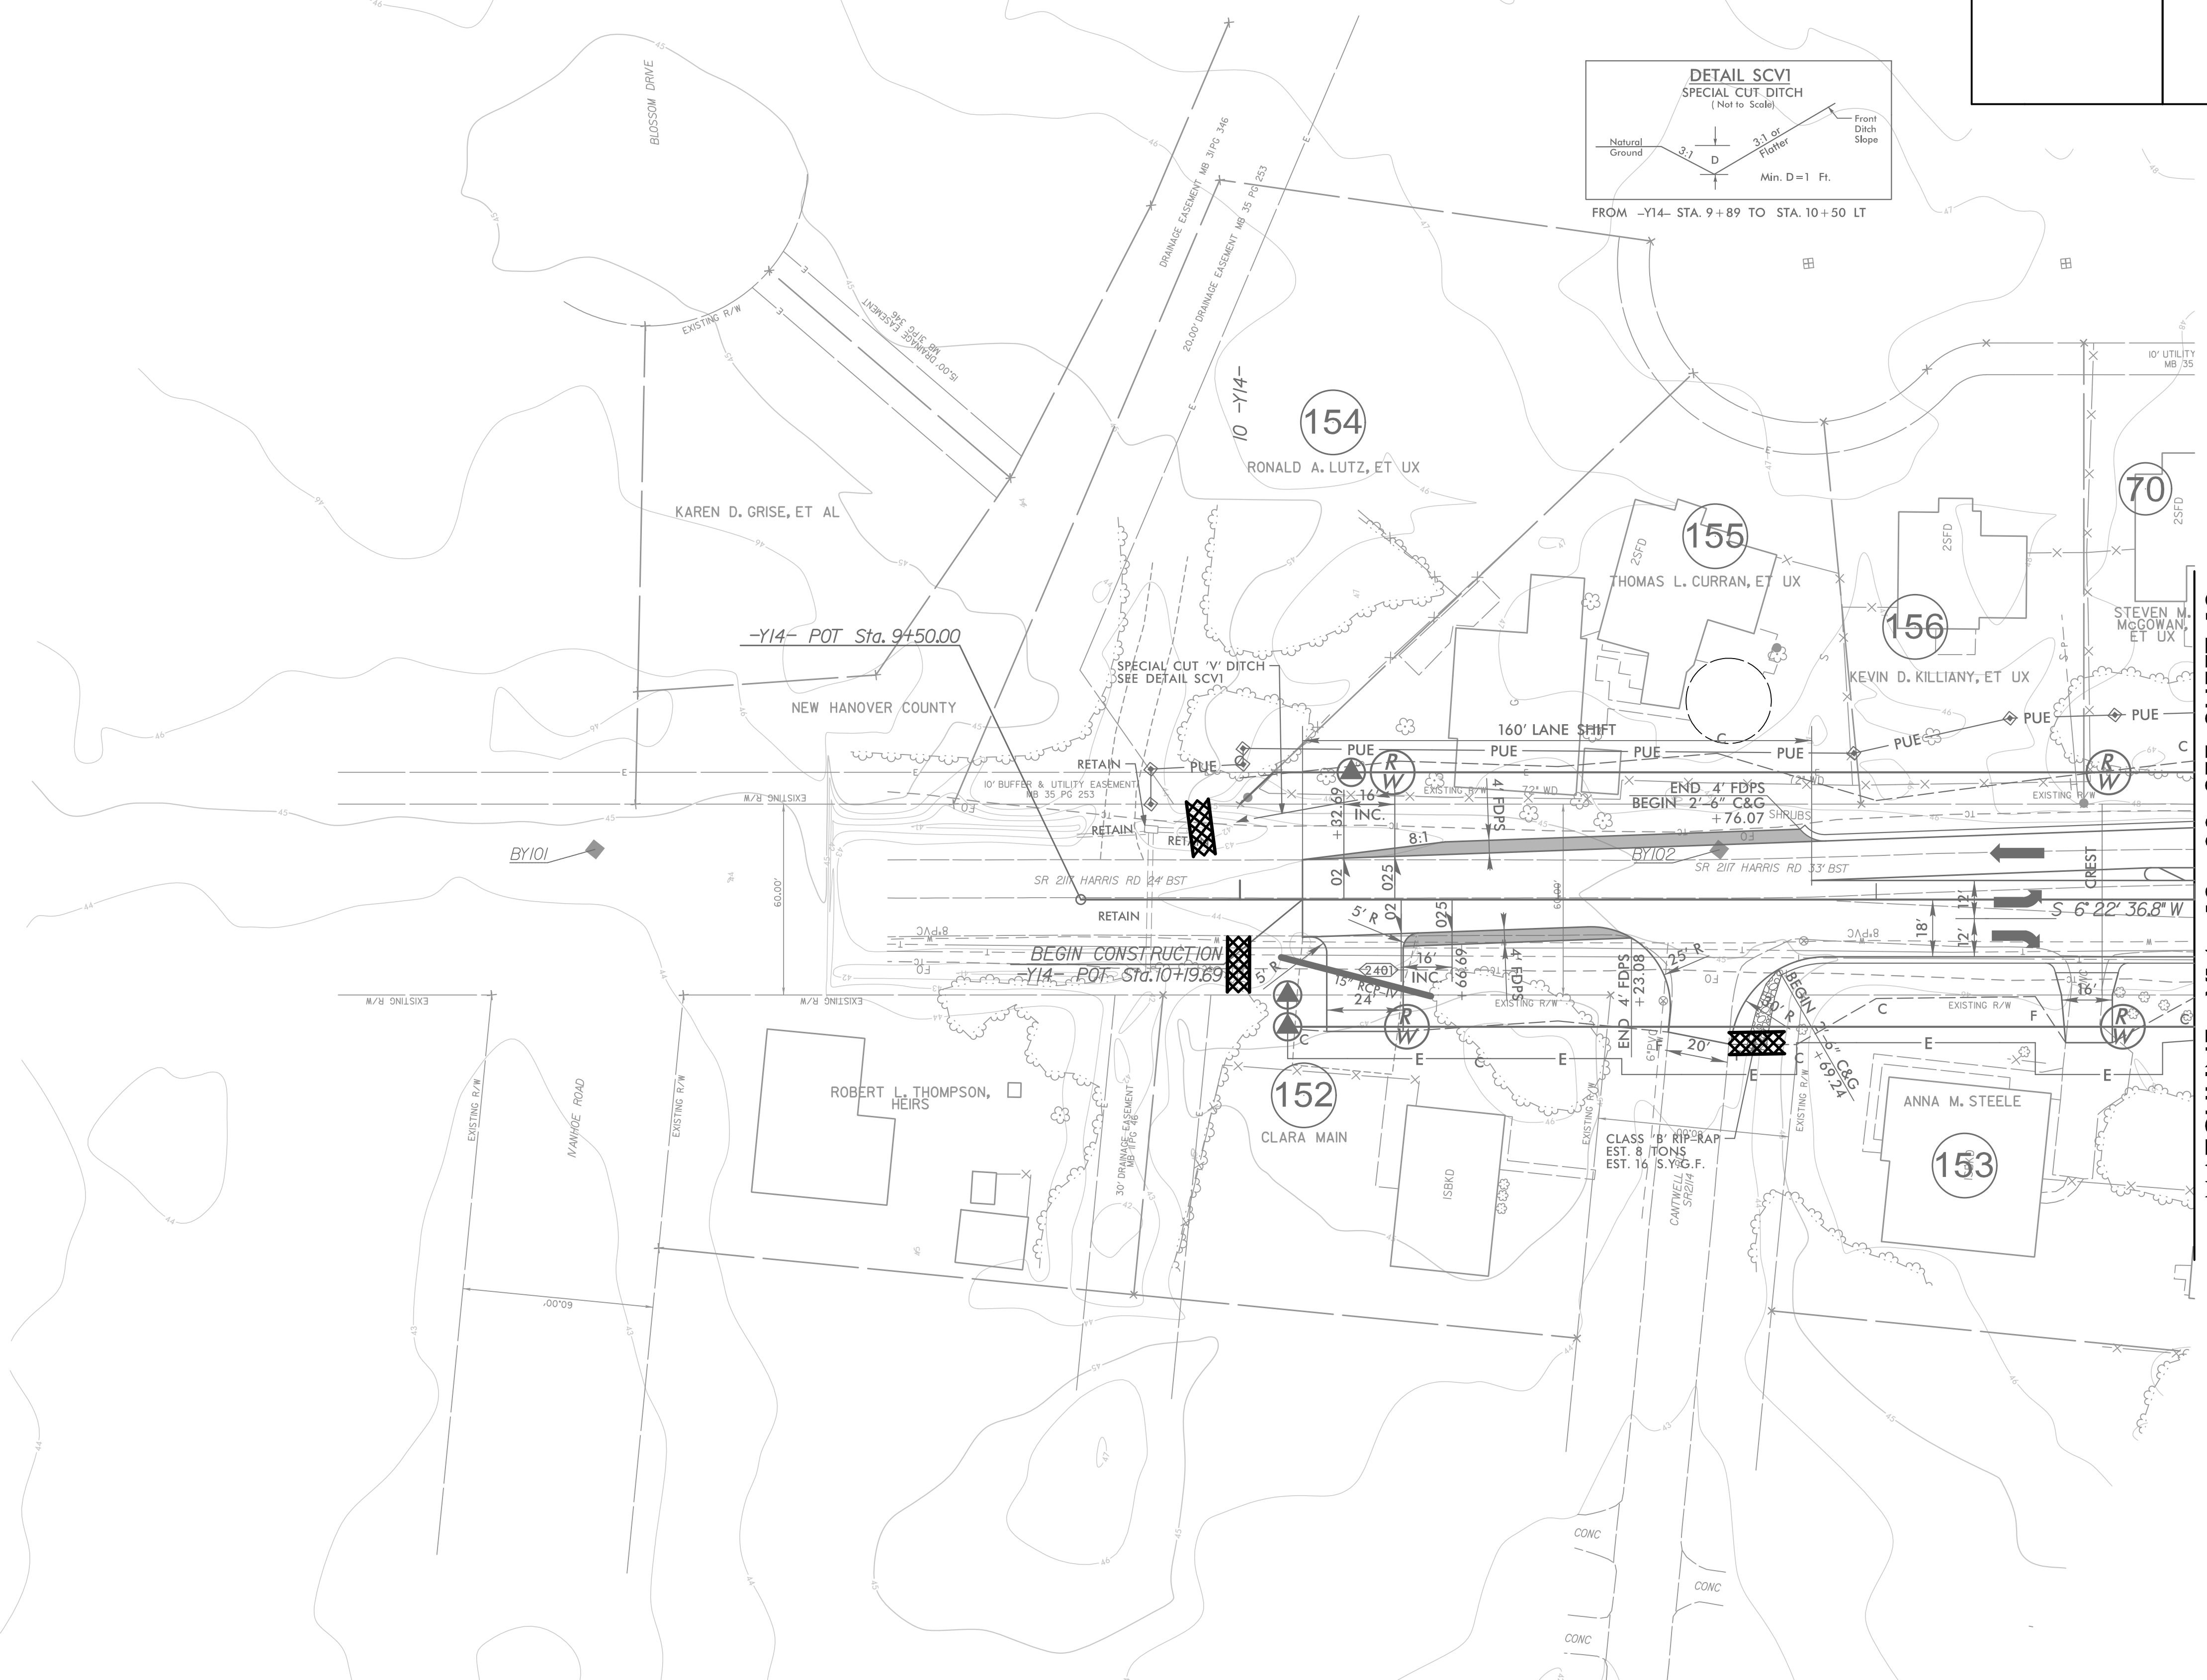

MATCHLINE -Y14- 13+00 SEE SHEET 12

NOTE:
1. ALL DRIVEWAYS HAVE 10' RADII UNLESS OTHERWISE NOTED.

FOR -Y14- PROFILE, SEE SHEET 35