
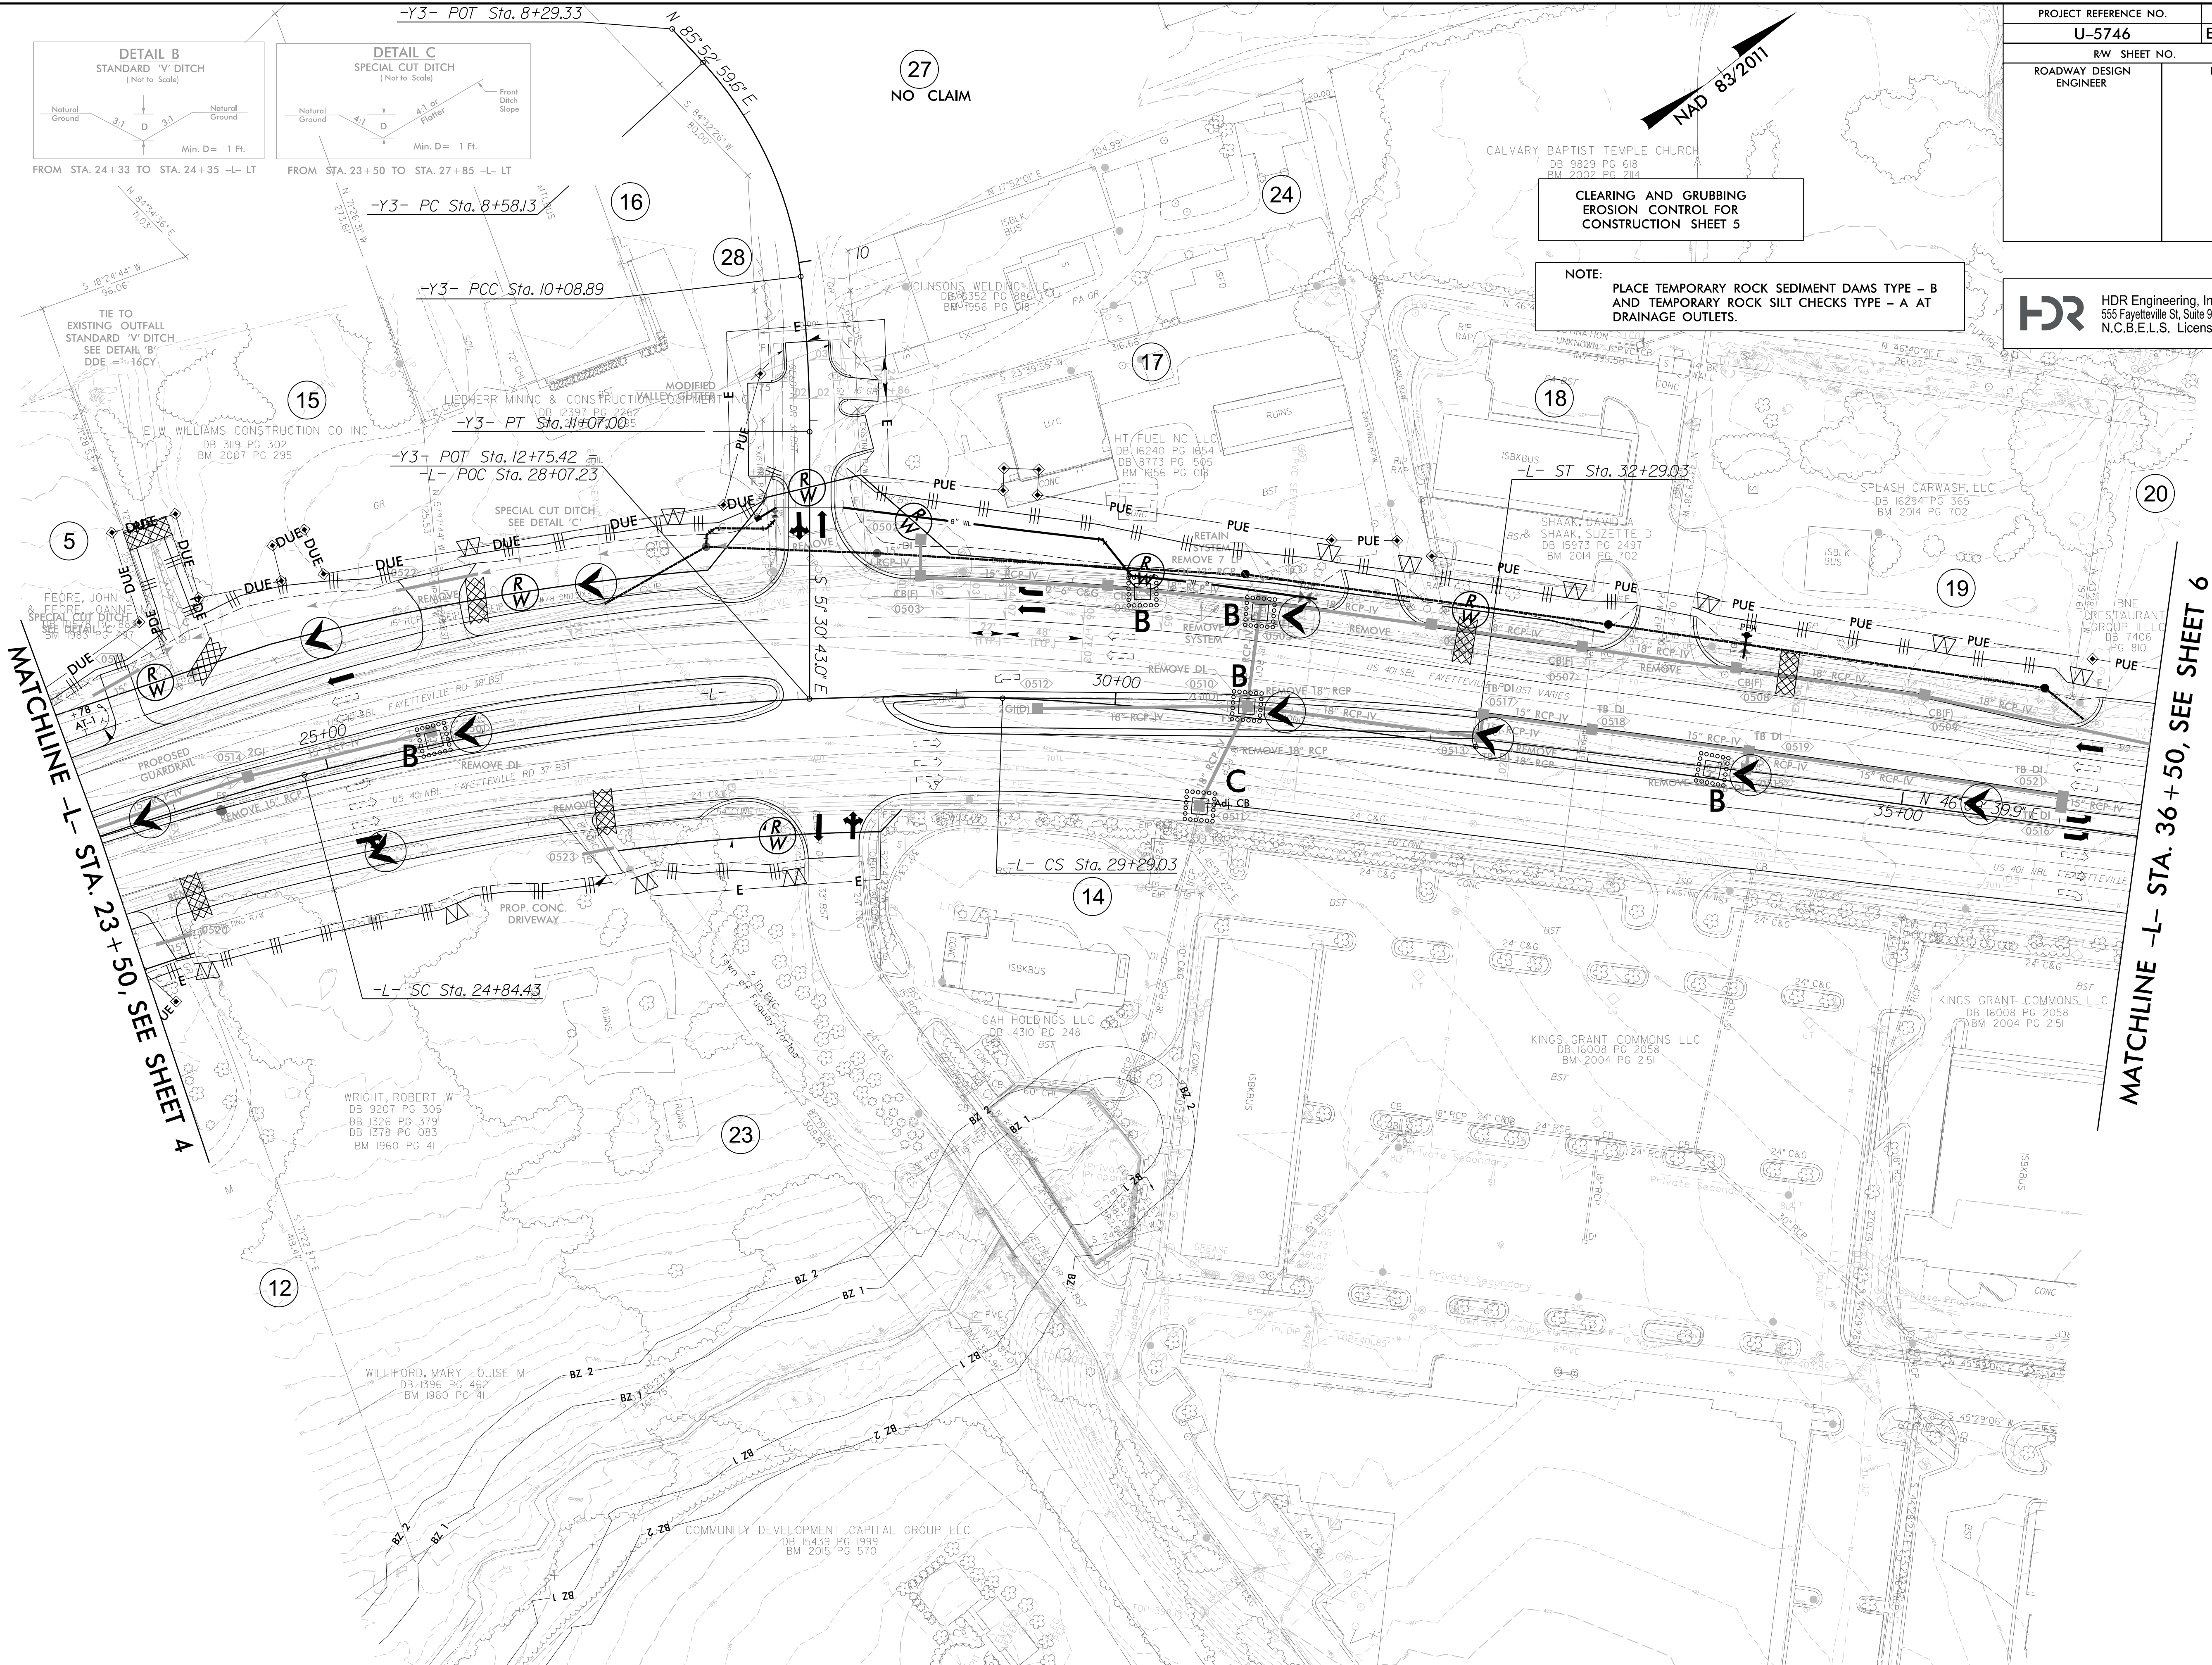


PROJECT REFERENCE NO.	SHEET NO.
U-5746	EC-5/CONST. 5
RW SHEET NO.	
ROADWAY DESIGN ENGINEER	HYDRAULICS ENGINEER

**HDR** HDR Engineering, Inc. of the Carolinas  
 555 Fayetteville St. Suite 900 Raleigh, N.C. 27601  
 N.C.B.E.L.S. License Number: F-0116

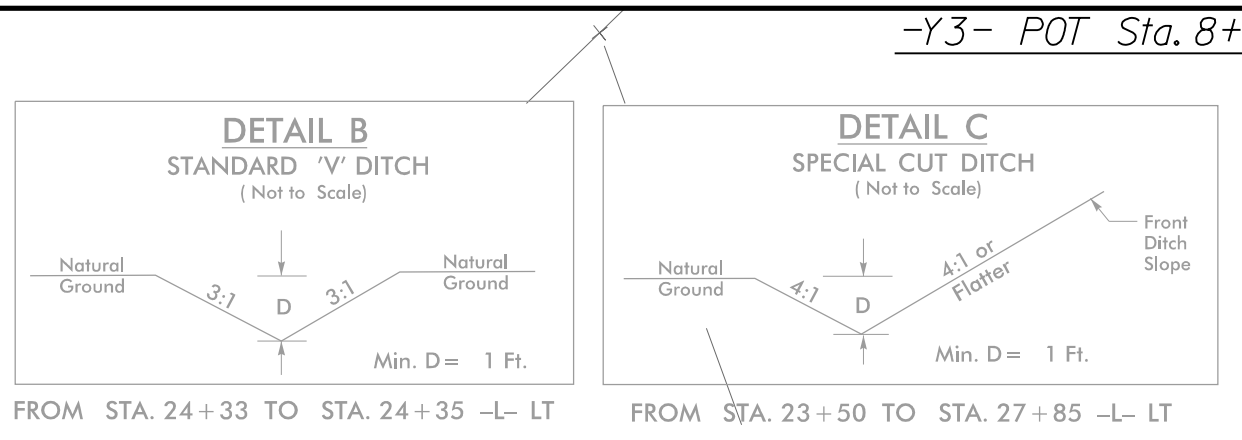

**CLEARING AND GRUBBING  
 EROSION CONTROL FOR  
 CONSTRUCTION SHEET 5**

**NOTE:**  
 PLACE TEMPORARY ROCK SEDIMENT DAMS TYPE - B  
 AND TEMPORARY ROCK SILT CHECKS TYPE - A AT  
 DRAINAGE OUTLETS.

MATCHLINE -L STA. 23 + 50, SEE SHEET 4

MATCHLINE -L STA. 36 + 50, SEE SHEET 6

27  
NO CLAIM



REVISIONS

PLOT DRIVER: NCDOT\_color\_eng\_100.plt  
 USER: DWAGNER  
 FILE: \

PENTABLE: NCDOT\_EC\_C&G\_BW.tbl  
 DATE: 5/21/2024  
 TIME: 9:10:29 AM