


PROJECT REFERENCE NO.	SHEET NO.
U-5746	EC-6/CONST. 6
RW SHEET NO.	
ROADWAY DESIGN ENGINEER	HYDRAULICS ENGINEER

HDR HDR Engineering, Inc. of the Carolinas
 555 Fayetteville St. Suite 900 Raleigh, N.C. 27601
 N.C.B.E.L.S. License Number: F-0116

CLEARING AND GRUBBING
 EROSION CONTROL FOR
 CONSTRUCTION SHEET 6

NOTE:
 PLACE TEMPORARY ROCK SEDIMENT DAMS TYPE - B
 AND TEMPORARY ROCK SILT CHECKS TYPE - A AT
 DRAINAGE OUTLETS.

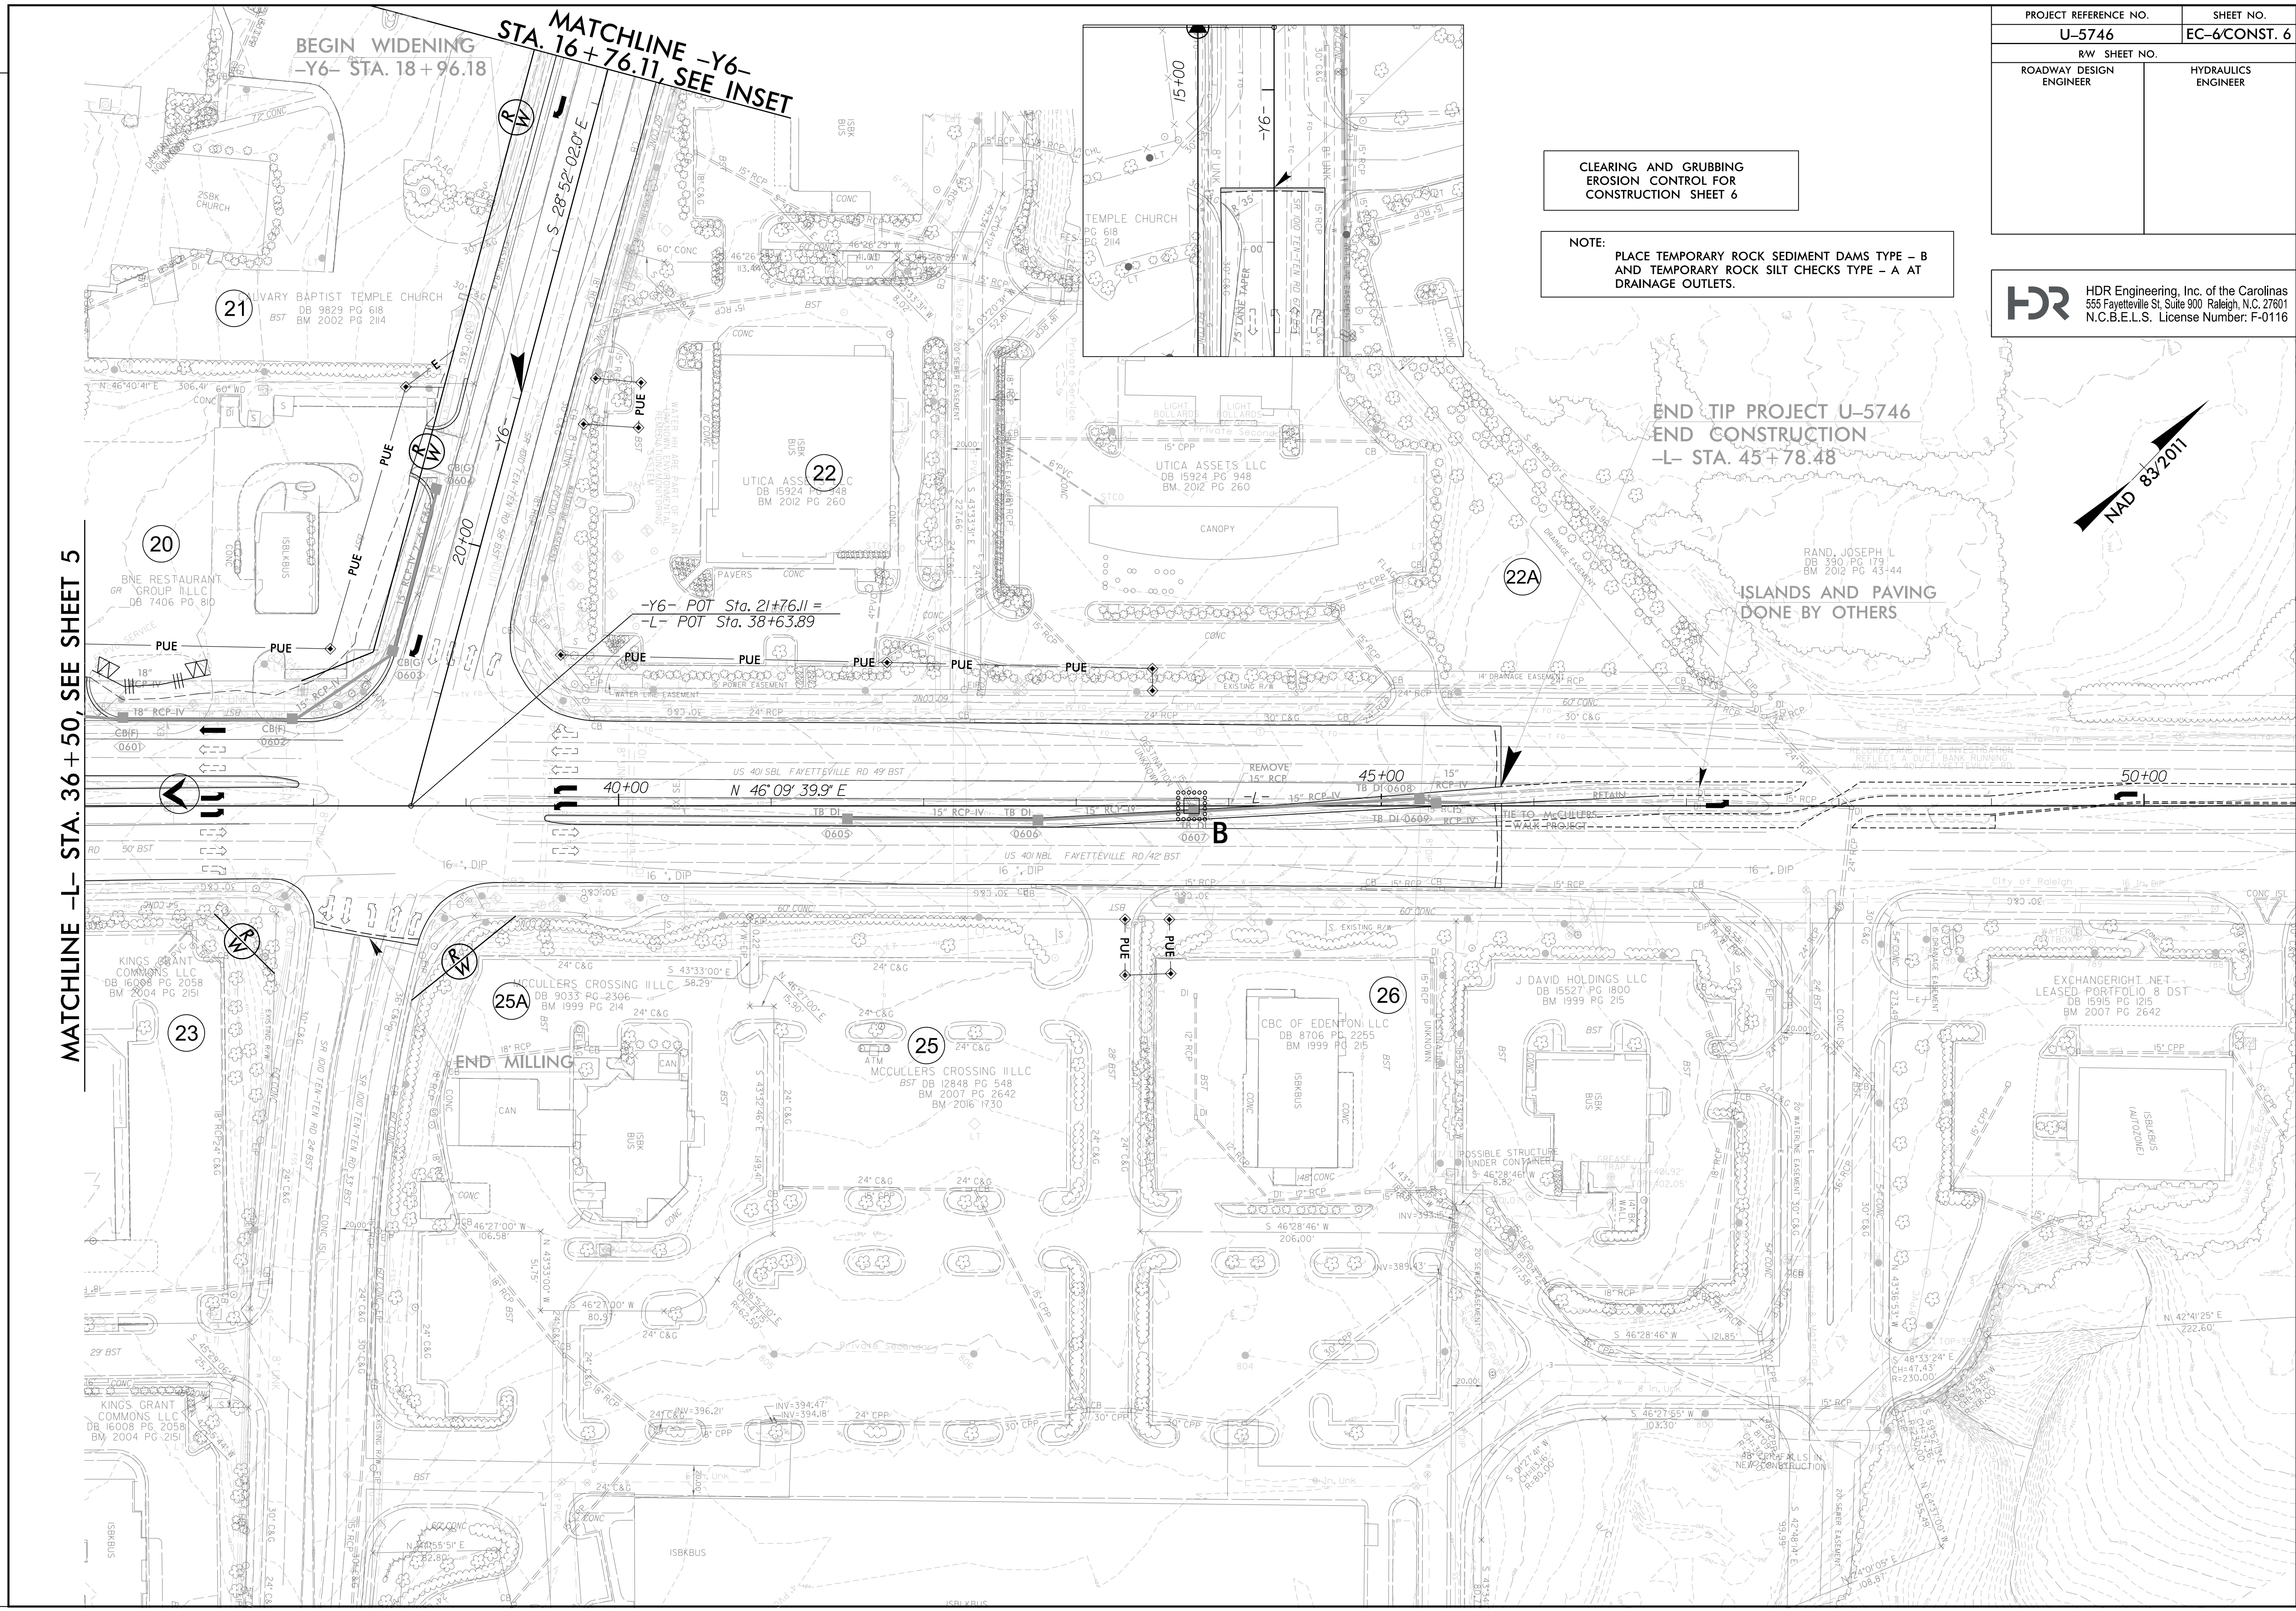

MATCHLINE -L- STA. 36 + 50, SEE SHEET 5

MATCHLINE -Y6- STA. 16+76.11, SEE INSET

END TIP PROJECT U-5746
 END CONSTRUCTION
 -L- STA. 45+78.88

ISLANDS AND PAVING
 DONE BY OTHERS

REVISIONS

PLOT DRIVER: NCDOT_pdf_color_eng_100.plt
 USER: DWAGNER
 DATE: 5/21/2024
 TIME: 9:10:42 AM
 FILE: \

21 LIVERY BAPTIST TEMPLE CHURCH
 DB 9829 PG 618
 BM 2002 PG 2114

22 UTICA ASSETS LLC
 DB 15924 PG 948
 BM 2012 PG 260

20 BNE RESTAURANT
 GR GROUP LLC
 DB 7406 PG 810

23 KINGS GRANT
 COMMONS LLC
 DB 16008 PG 2058
 BM 2004 PG 2151

25A MCCULLERS CROSSING ILLC
 DB 9033 PG 2366
 BM 1999 PG 214

25 MCCULLERS CROSSING ILLC
 DB 12848 PG 548
 BM 2007 PG 2642
 BM 2016 1730

26 CBC OF EDENPORT LLC
 DB 8706 PG 2255
 BM 1999 PG 215

J DAVID HOLDINGS LLC
 DB 15527 PG 1800
 BM 1999 PG 215

EXCHANGERIGHT.NET -
 LEASED PORTFOLIO 8 DST
 DB 15915 PG 1215
 BM 2007 PG 2642