


TIP PROJECT: BR-0063

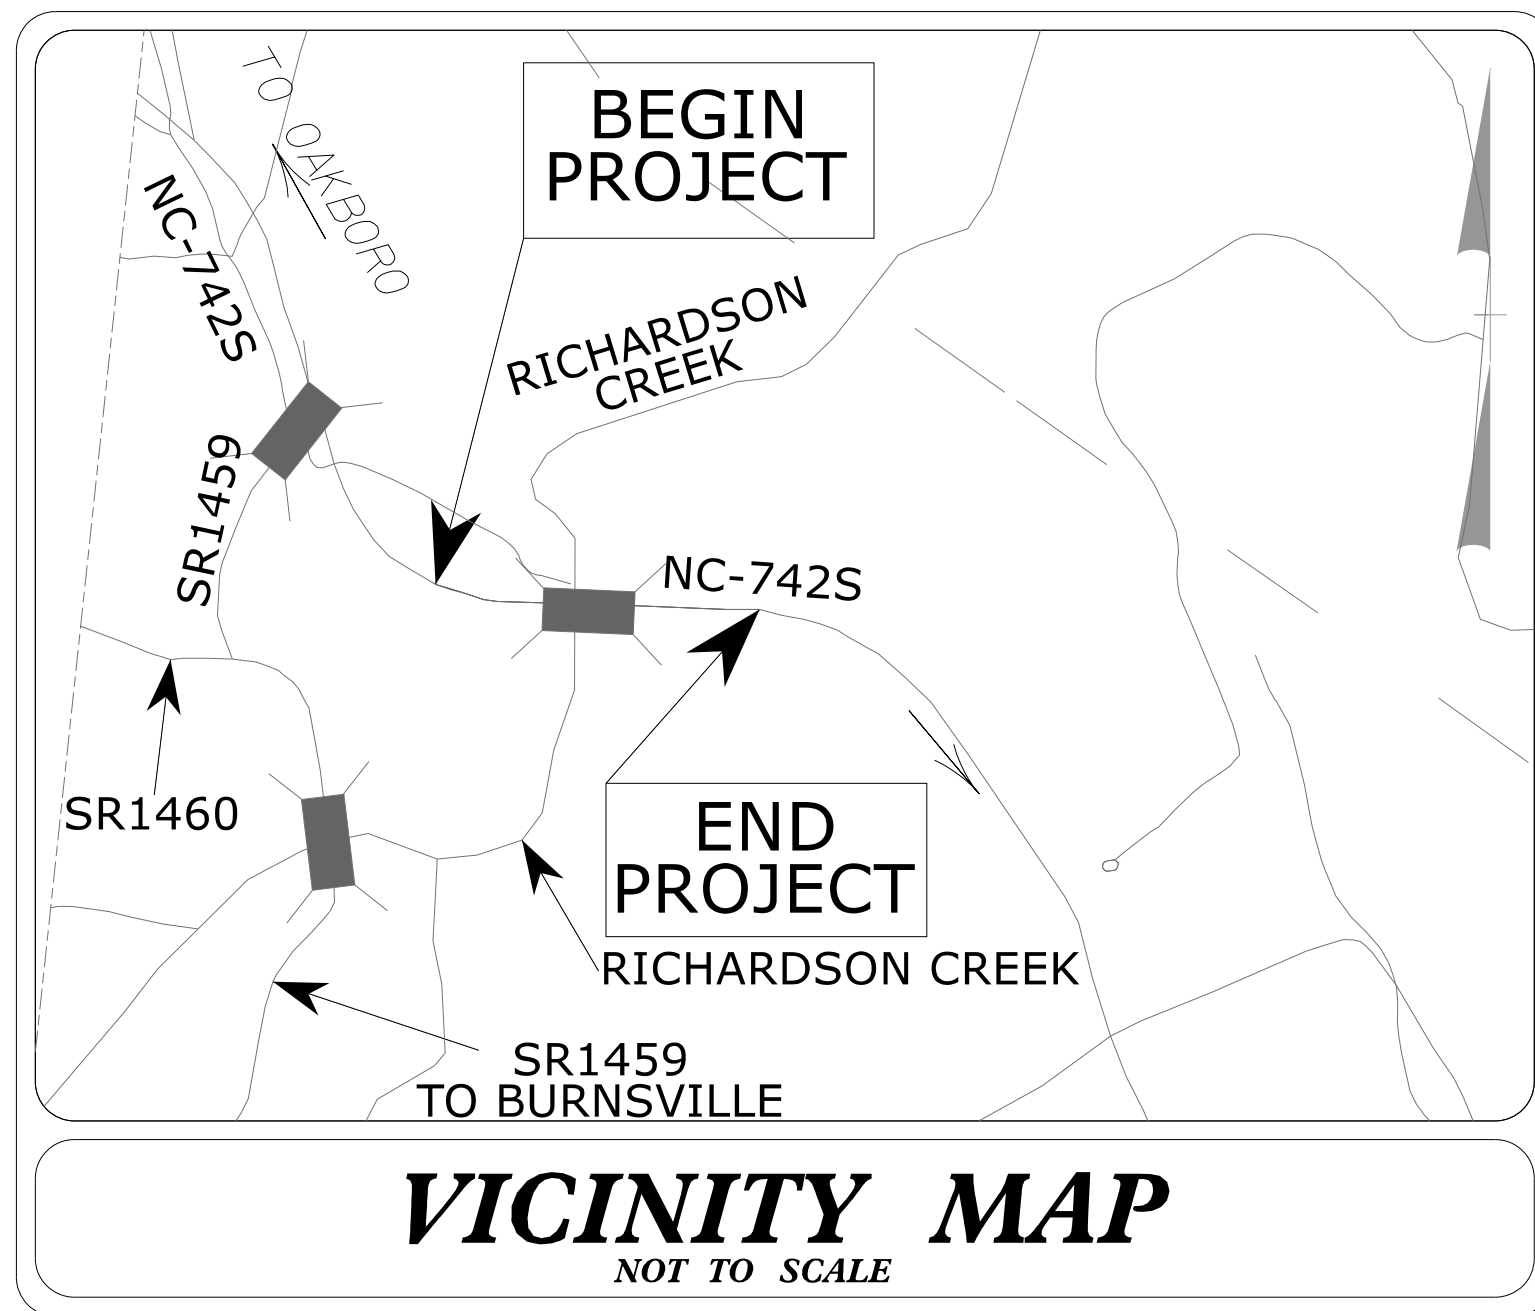



STATE OF NORTH CAROLINA
DIVISION OF HIGHWAYS
PLAN FOR PROPOSED
HIGHWAY EROSION CONTROL

LOCATION: *REPLACEMENT OF BRIDGE 030087 OVER RICHARDSON CREEK ON NC 742*
TYPE OF WORK: *GRADING, PAVING, DRAINAGE AND STRUCTURE*




10/2/2024

STATE	STATE PROJECT REFERENCE NO.	SHEET NO.	TOTAL SHEETS
N.C.	BR-0063	EC-1	8
STATE PROJ. NO.	F.A. PROJ. NO.	DESCRIPTION	
67063.1.1	N/A	PE	

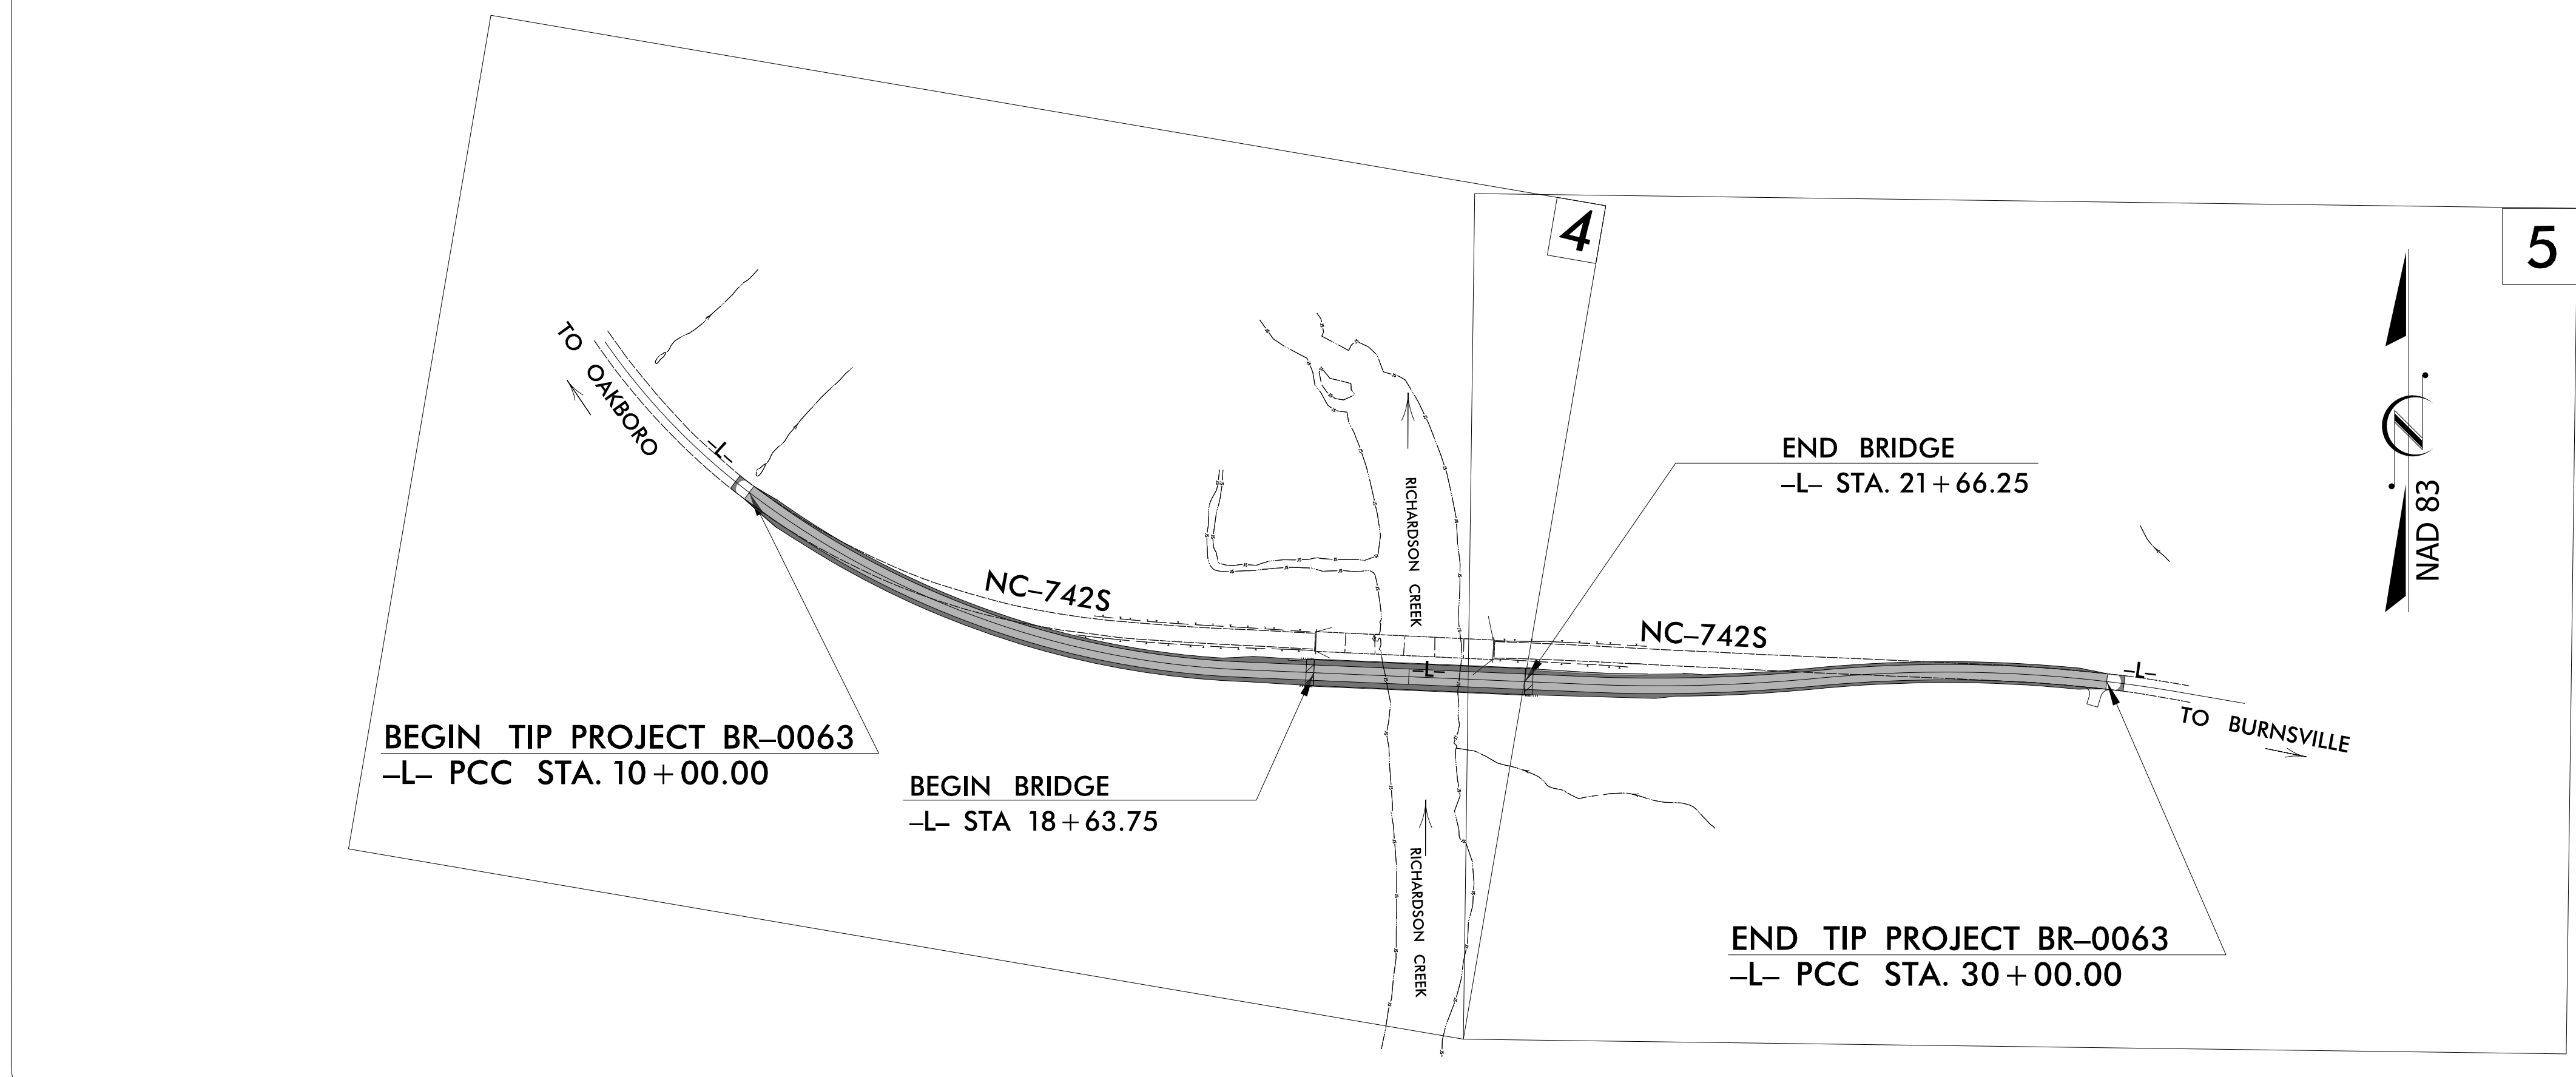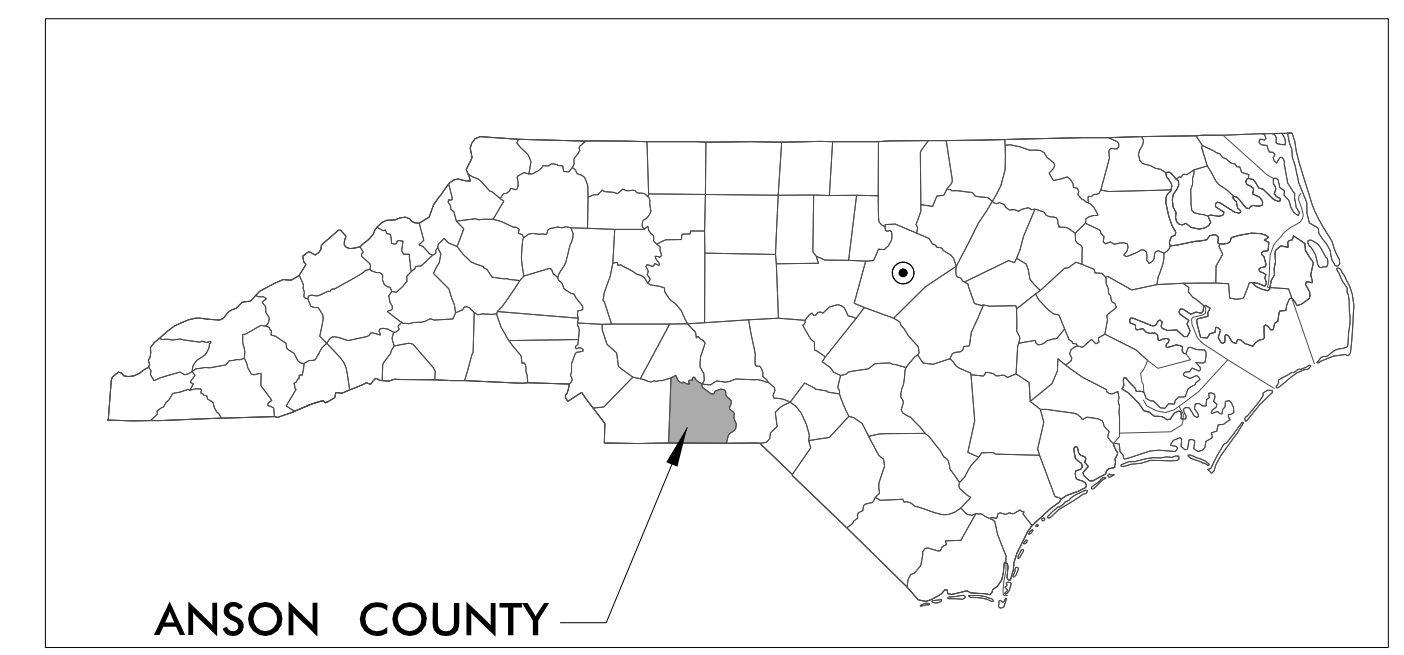

THIS PROJECT CONTAINS EROSION CONTROL PLANS FOR CLEARING AND GRUBBING PHASE OF CONSTRUCTION.

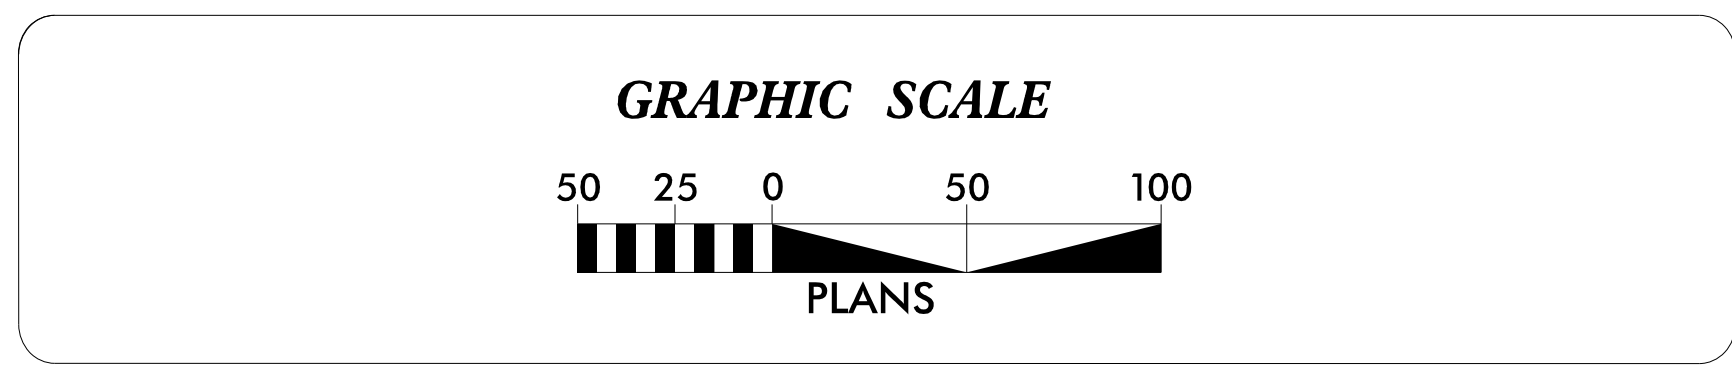

THESE EROSION AND SEDIMENT CONTROL PLANS COMPLY WITH THE APPLICABLE REGULATIONS SET FORTH BY THE NCG-010000 GENERAL CONSTRUCTION PERMIT ISSUED BY THE NORTH CAROLINA DEPARTMENT OF ENVIRONMENTAL QUALITY DIVISION OF WATER RESOURCES.



Prepared in the Office of:
ARCADIS
175 REGENCY WOODS PLACE, SUITE 400,
CARY NC, 27518
LICENSE #: F-0299

Designed by:
ERIC REARDON, PE, CFM 3316
NAME LEVEL III CERTIFICATION NO.

Roadway Standard Drawings

The "Roadway Standard Drawings"- Roadway Design Unit - N. C. Department of Transportation - Raleigh, N. C., dated January 2024 and the latest revision thereto are applicable to this project and by reference hereby are considered a part of these plans.

PLANS
50 25 0 50 100