

5/14/99


NOTE:
PLACE TEMPORARY ROCK SEDIMENT DAMS TYPE - B
AND TEMPORARY ROCK SILT CHECKS TYPE - A AT
DRAINAGE OUTLETS.

CLEARING AND GRUBBING
EROSION CONTROL FOR
CONSTRUCTION SHEET 6

Kimley » Horn
4525 MAIN STREET, SUITE 1000
VIRGINIA BEACH, VA 23462

PROJECT REFERENCE NO.		SHEET NO.
R-5808		EC-6/CONST.6
ROADWAY DESIGN ENGINEER		HYDRAULICS ENGINEER

REVISIONS

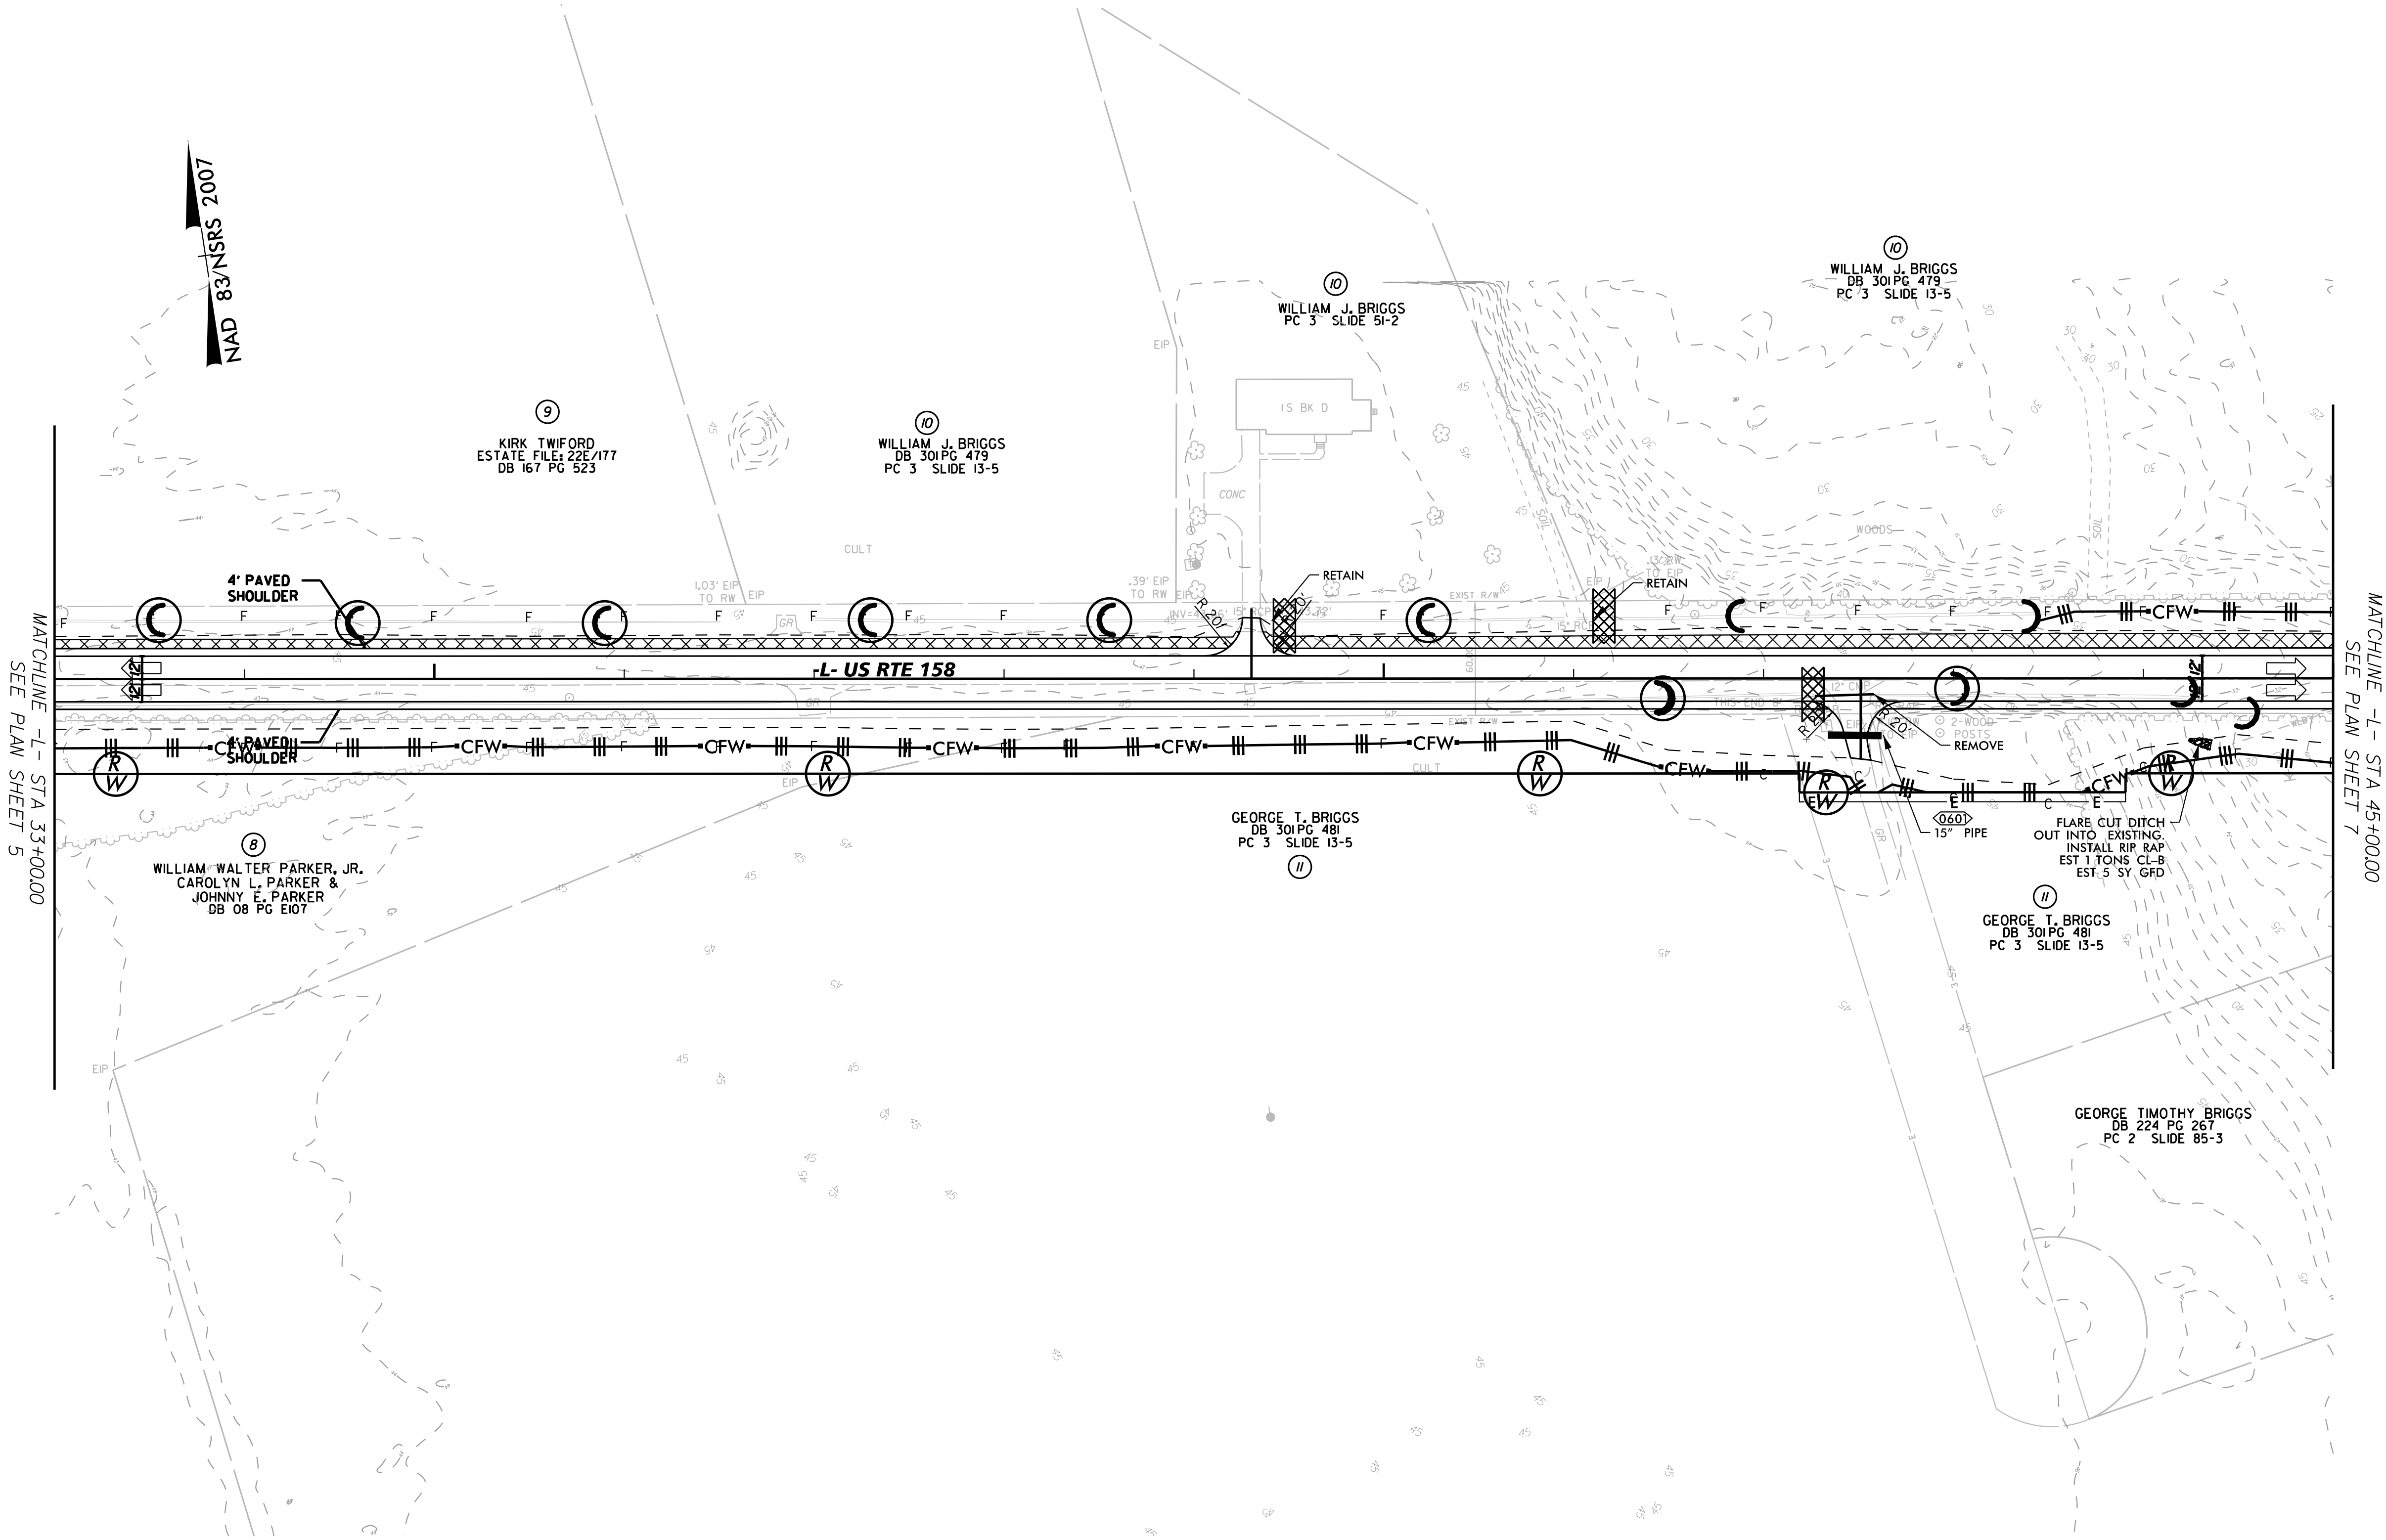

5/26/2023

SEE SHEET NO. 23 FOR -L- PROFILE