

5/14/99

NOTE:
PLACE TEMPORARY ROCK SEDIMENT DAMS TYPE - B
AND TEMPORARY ROCK SILT CHECKS TYPE - A AT
DRAINAGE OUTLETS.


CLEARING AND GRUBBING
EROSION CONTROL FOR
CONSTRUCTION SHEET 8

Kimley»Horn
4525 MAIN STREET, SUITE 1000
VIRGINIA BEACH, VA 23462

PROJECT REFERENCE NO.		SHEET NO.
R-5808		EC-8/CONST.8
ROADWAY DESIGN ENGINEER		HYDRAULICS ENGINEER

REVISIONS

NAD 83/NSRS 2007

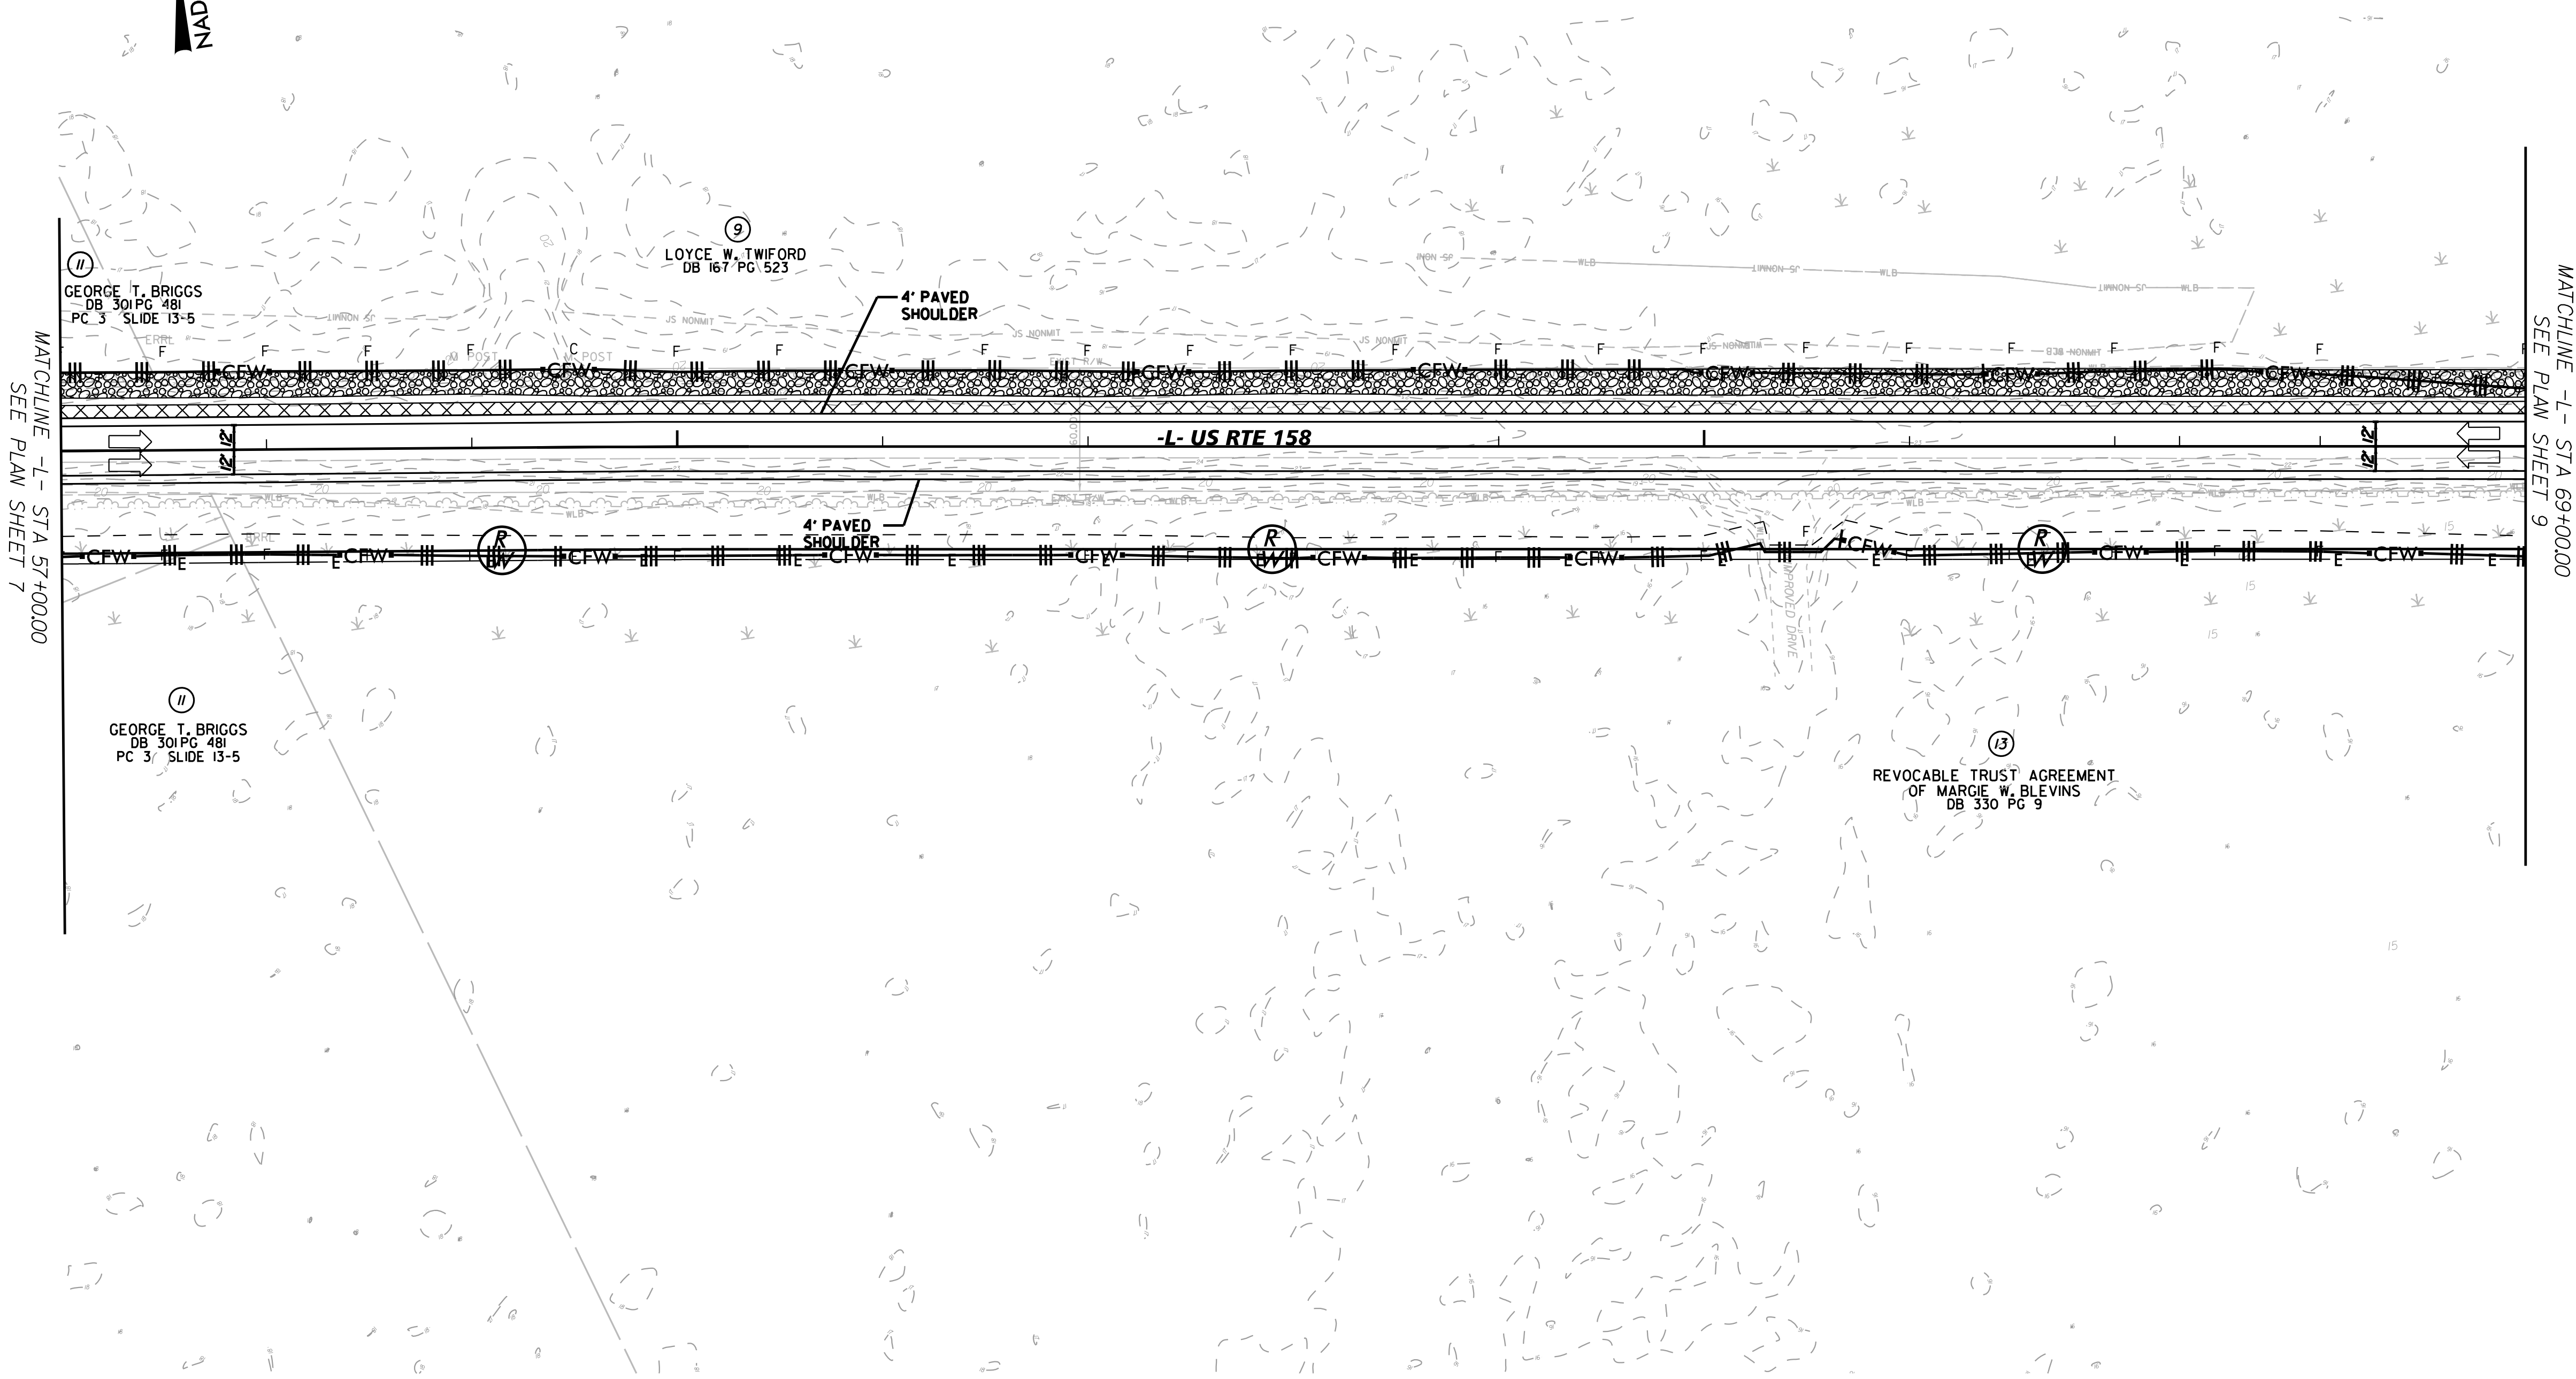

MATCHLINE -L- STA 69+00.00
SEE PLAN SHEET 9

MATCHLINE -L- STA 57+00.00
SEE PLAN SHEET 7

SEE SHEET NO. 24 FOR -L- PROFILE

5/26/2023