

5/26/2023


CLEARING AND GRUBBING
EROSION CONTROL FOR
CONSTRUCTION SHEET 9

Kimley » Horn ©2023
4525 MAIN STREET, SUITE 1000
VIRGINIA BEACH, VA 23462

PROJECT REFERENCE NO.		SHEET NO.	
<i>R-5808</i>		<i>EC-9/CONST.9</i>	
ROADWAY DESIGN ENGINEER		HYDRAULICS ENGINEER	

MATCHLINE -L- STA 81+00.00
SEE PLAN SHEET 10

MATCHLINE -L- STA 69+00.00
SEE PLAN SHEET 8

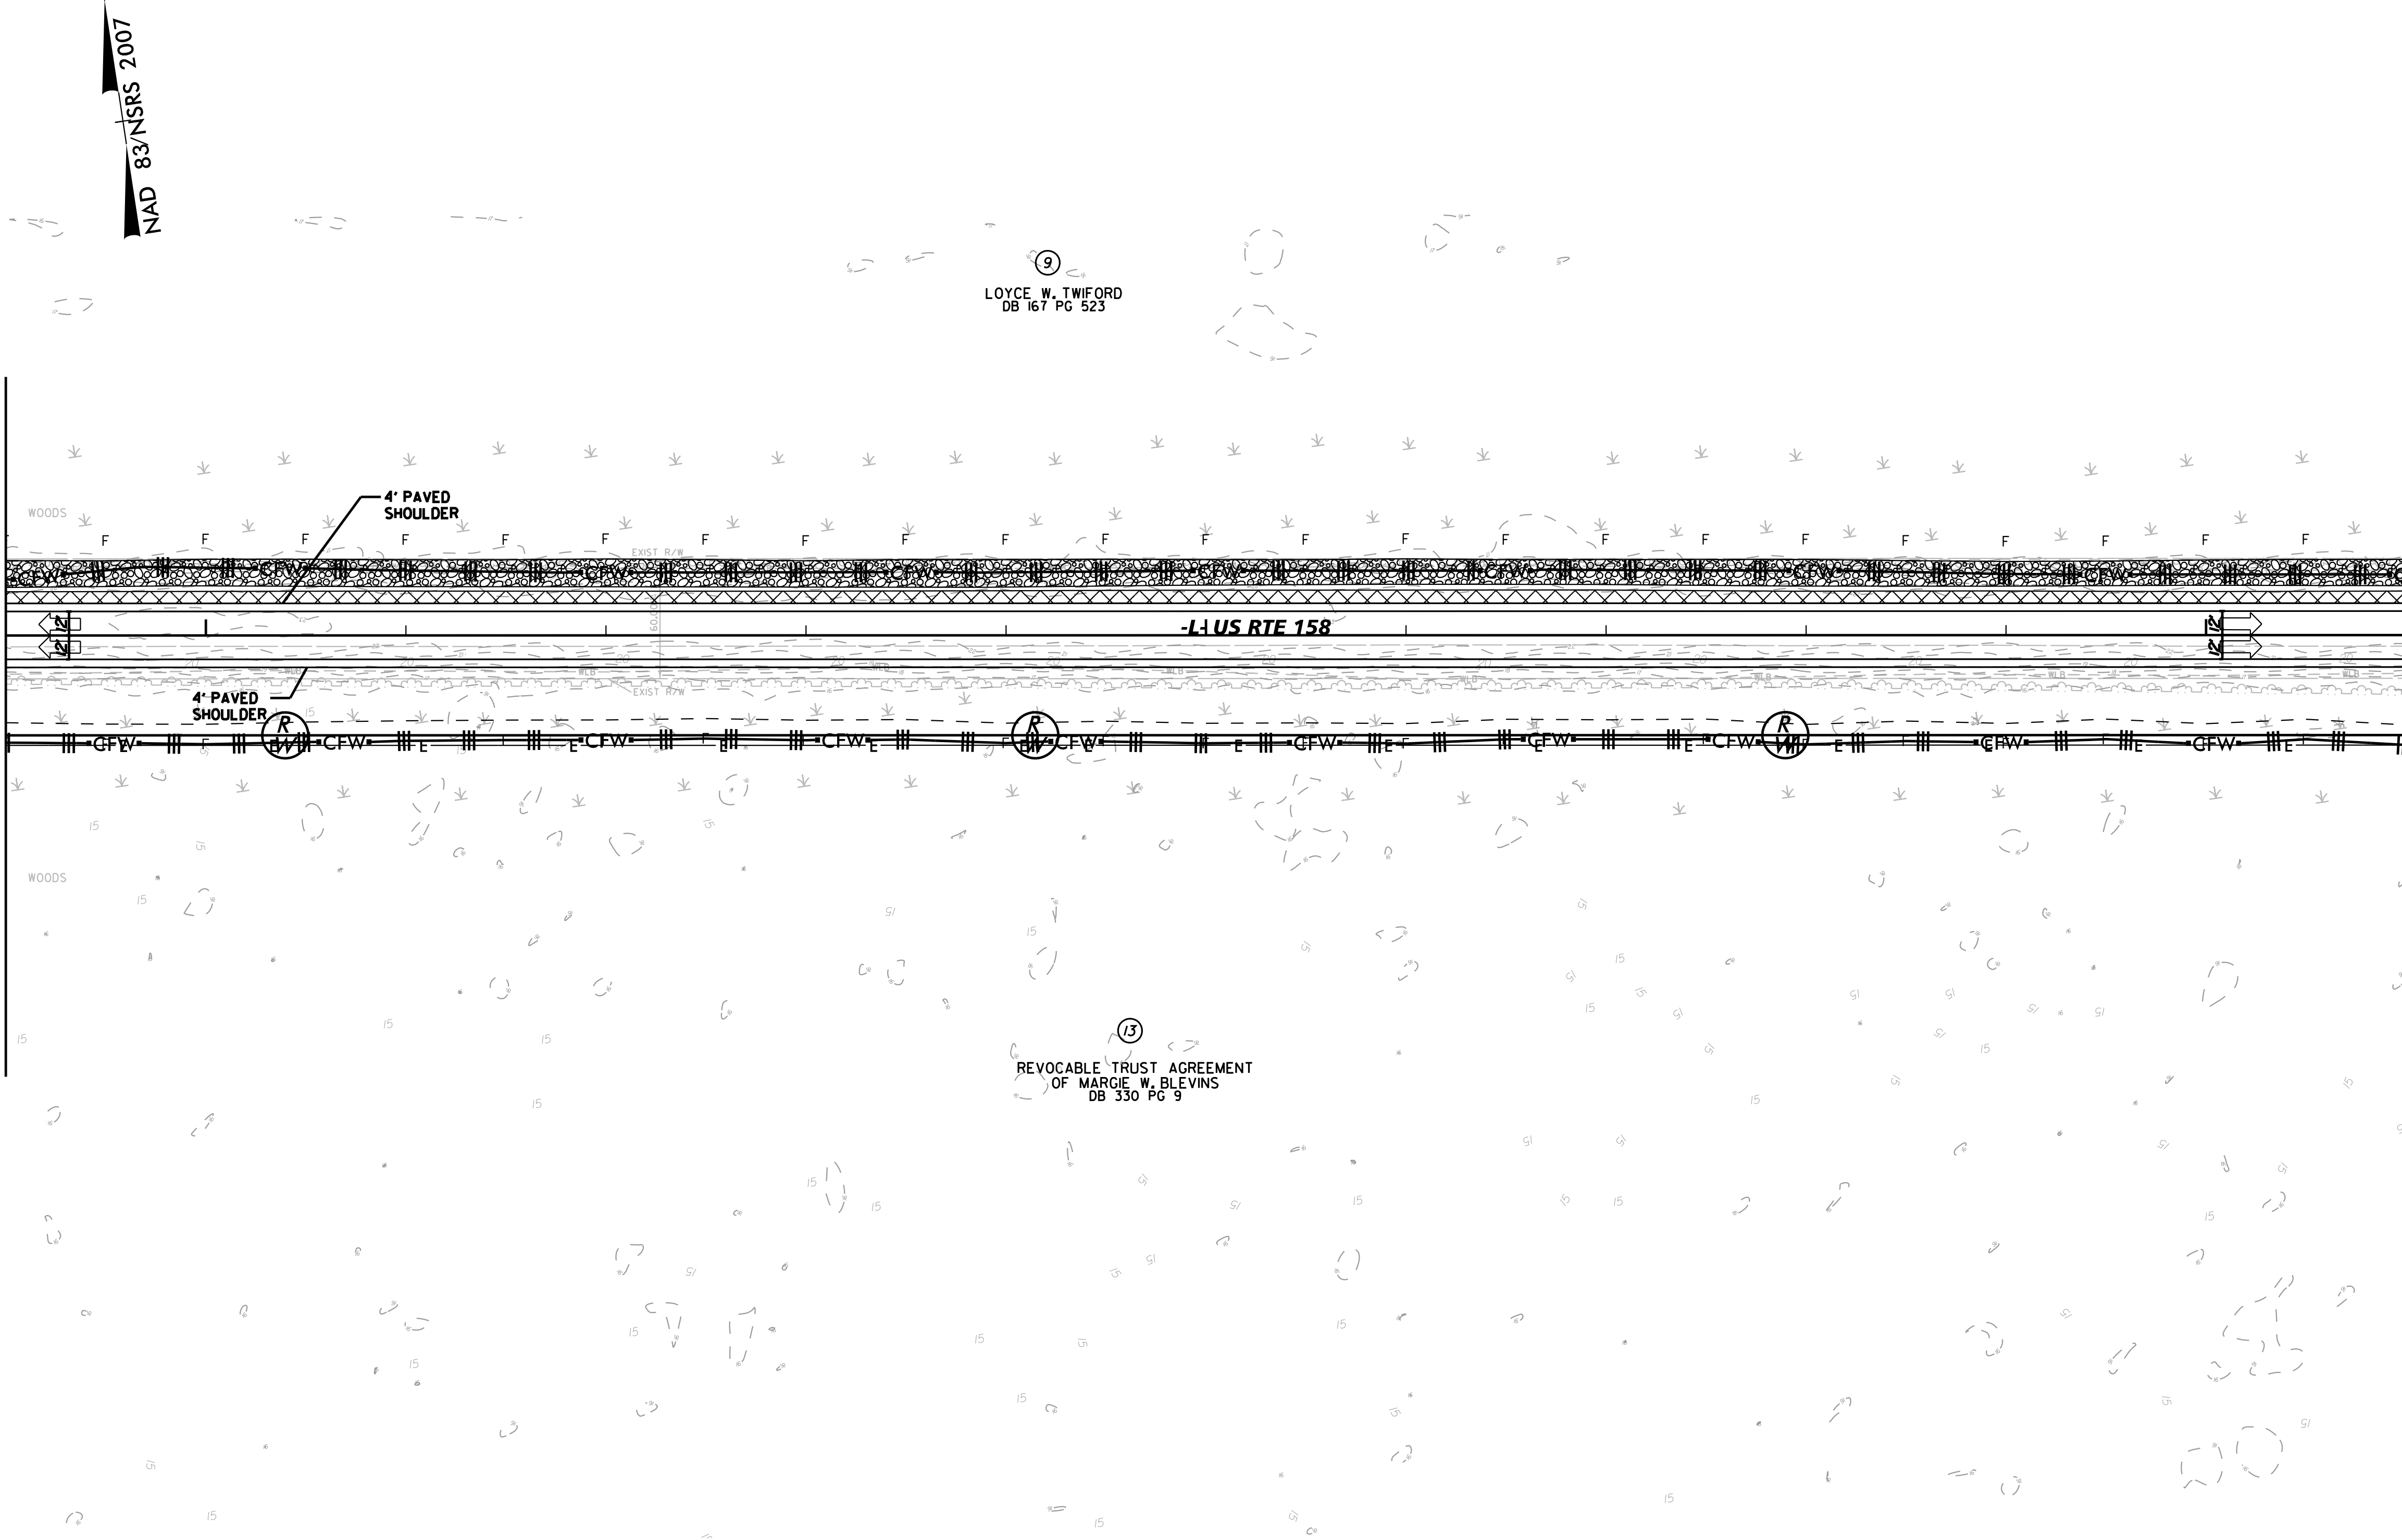

SEE SHEET NO. 24 AND 25 FOR -L- PROFILE