

5/14/99

NOTE:
PLACE TEMPORARY ROCK SEDIMENT DAMS TYPE - B
AND TEMPORARY ROCK SILT CHECKS TYPE - A AT
DRAINAGE OUTLETS.

CLEARING AND GRUBBING
EROSION CONTROL FOR
CONSTRUCTION SHEET 10

Kimley»Horn
4525 MAIN STREET, SUITE 1000
VIRGINIA BEACH, VA 23462

PROJECT REFERENCE NO.

R-5808

SHEET NO.


EC-10/CONST.10

ROADWAY DESIGN
ENGINEER

HYDRAULICS
ENGINEER

REVISIONS

NAD 83/NSRS 2007

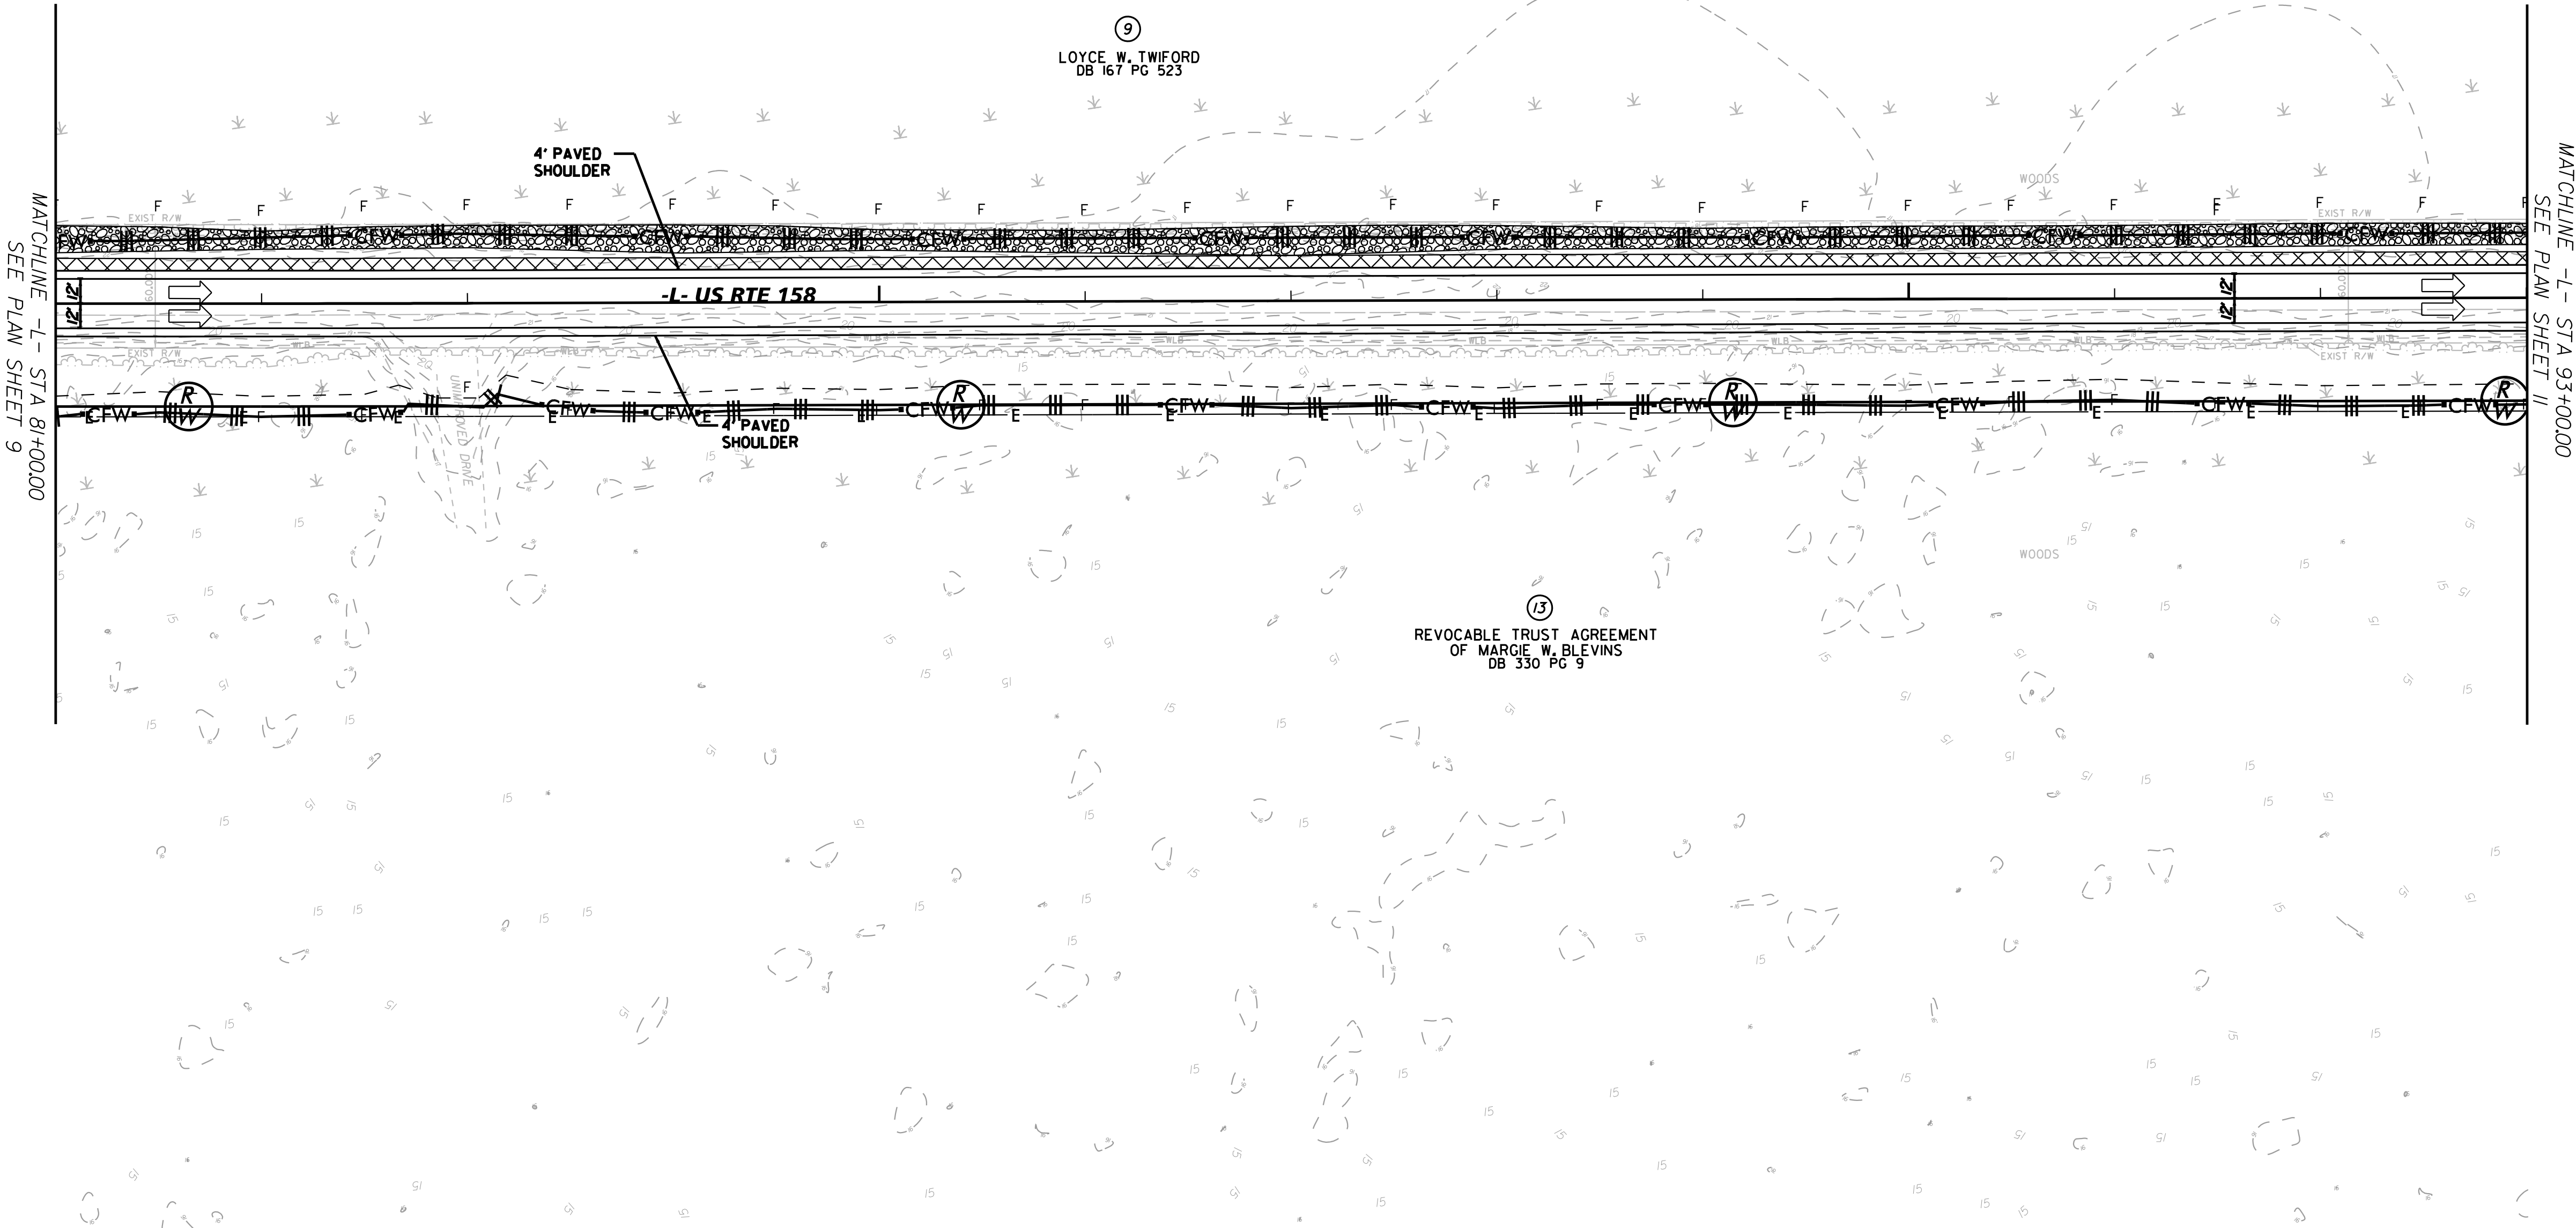

SEE SHEET NO. 25 FOR -L- PROFILE

5/26/2023