

5/14/99

NOTE:
PLACE TEMPORARY ROCK SEDIMENT DAMS TYPE - B
AND TEMPORARY ROCK SILT CHECKS TYPE - A AT
DRAINAGE OUTLETS.

CLEARING AND GRUBBING
EROSION CONTROL FOR
CONSTRUCTION SHEET 11

Kimley»Horn
4525 MAIN STREET, SUITE 1000
VIRGINIA BEACH, VA 23462

PROJECT REFERENCE NO.

R-5808

SHEET NO.

EC-II/CONST.II


ROADWAY DESIGN
ENGINEER

HYDRAULICS
ENGINEER

REVISIONS

NAD 83/NSRS 2007

MATCHLINE -L- STA 93+00.00
SEE PLAN SHEET 10

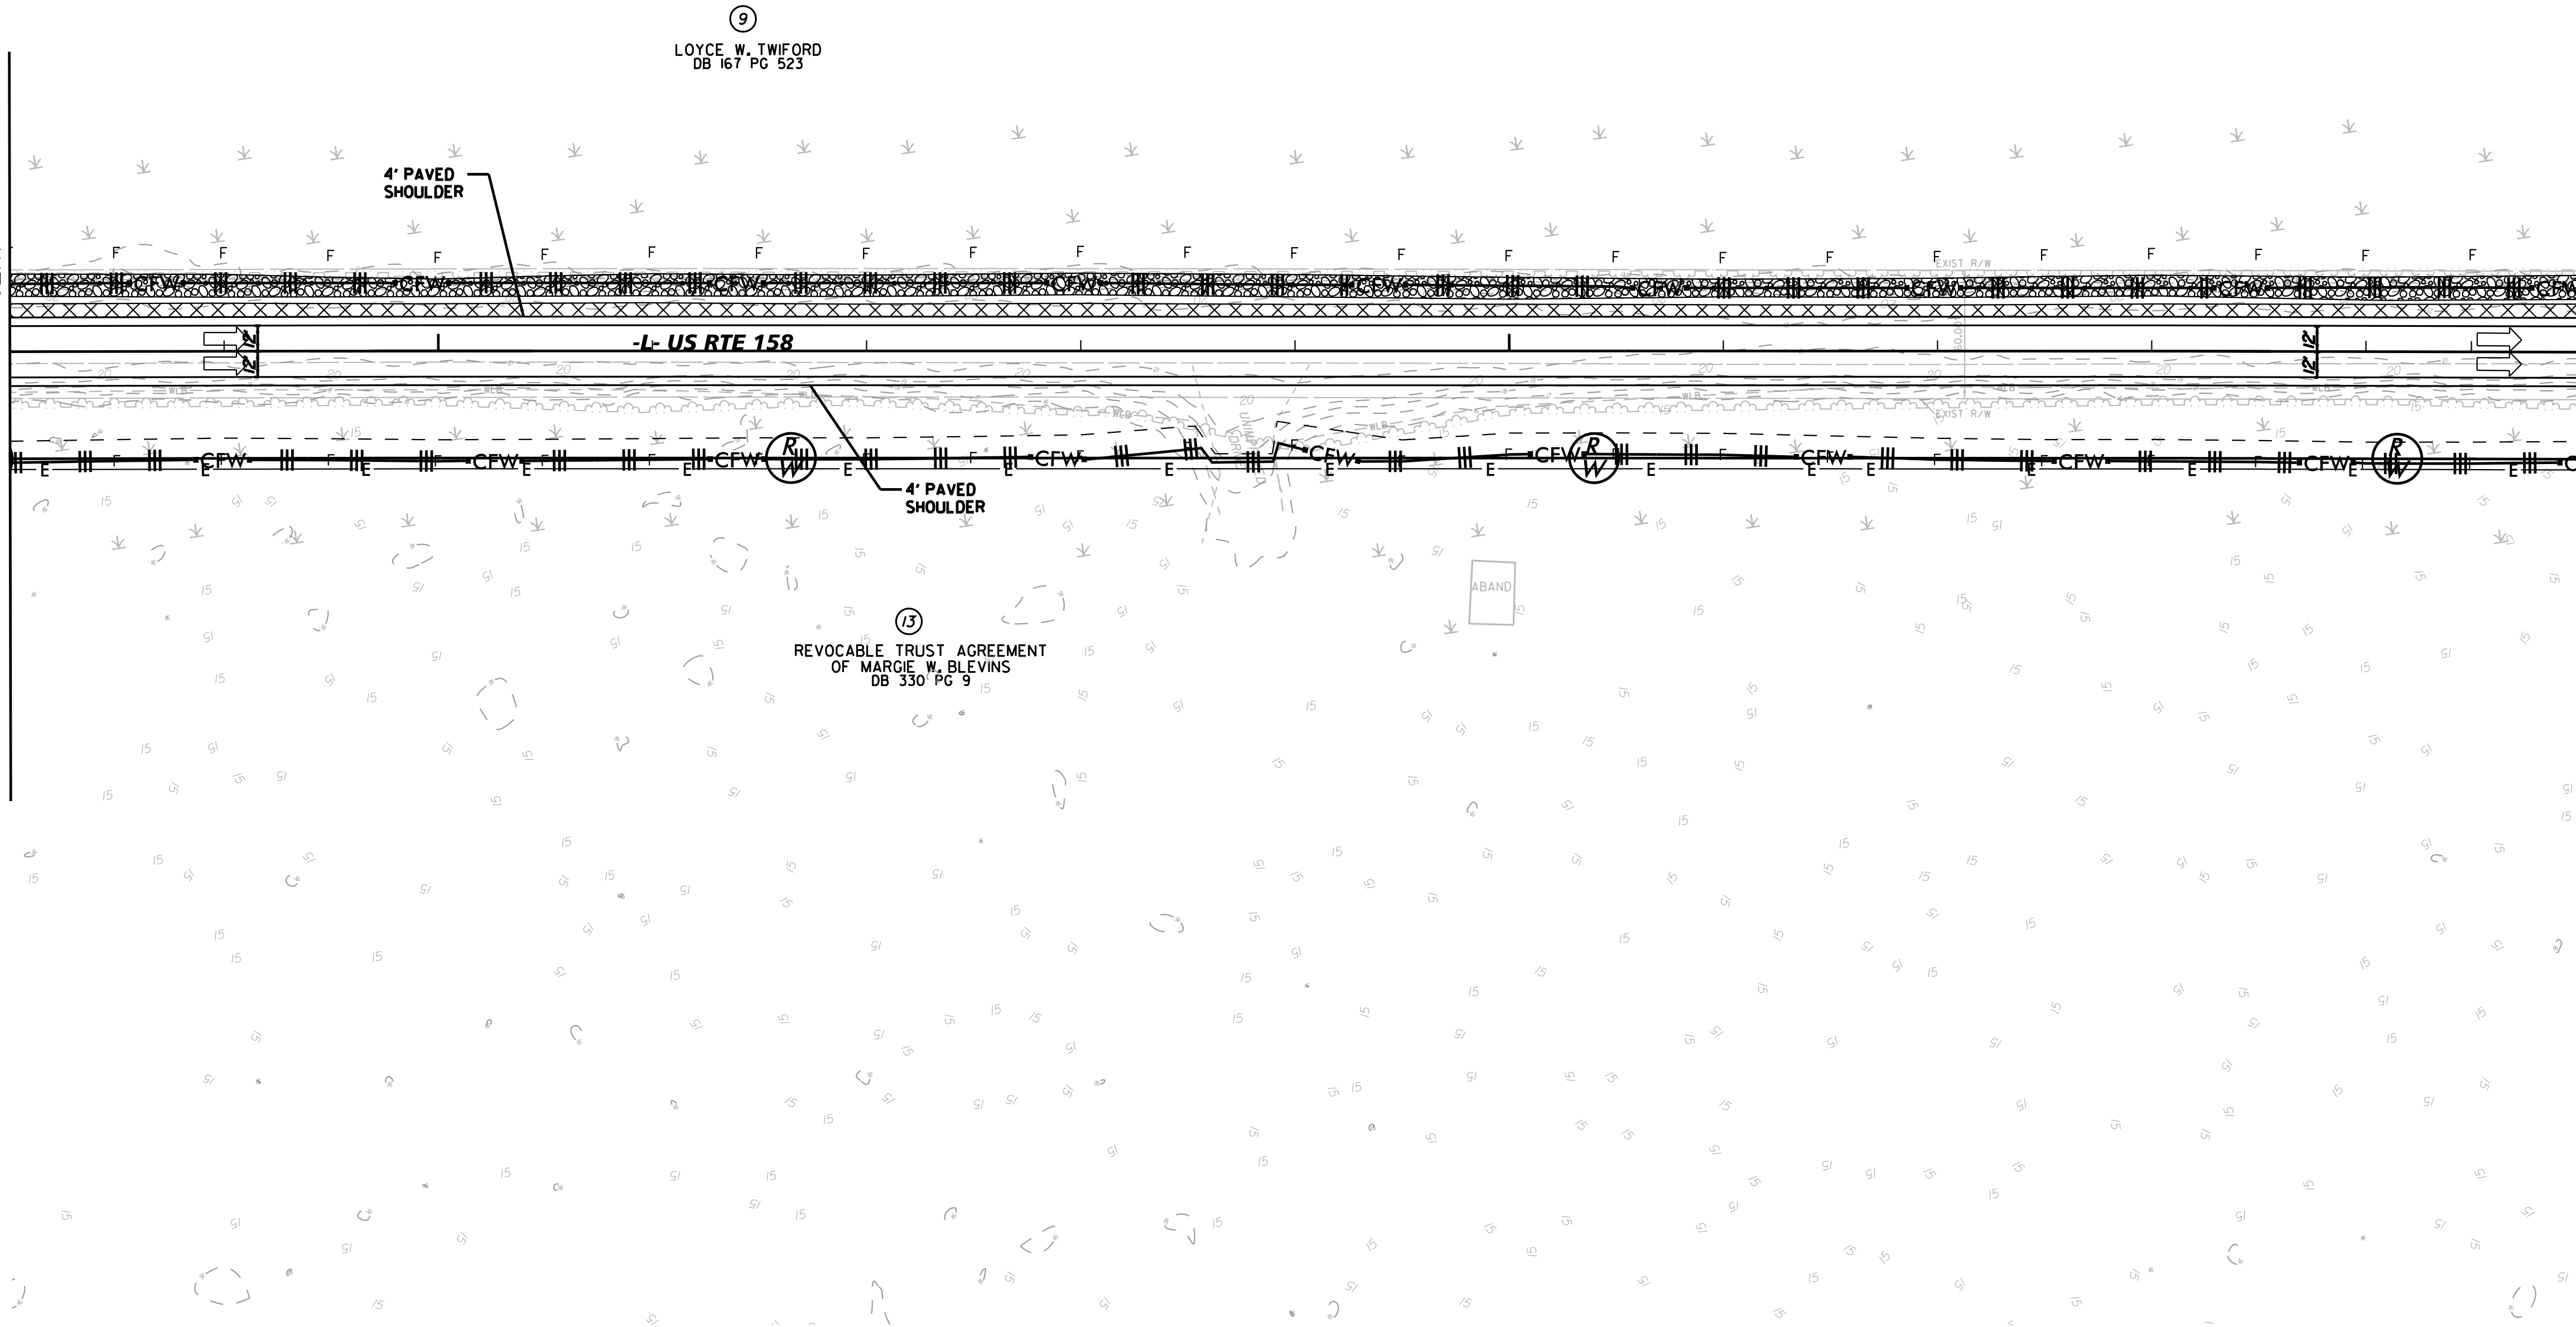

MATCHLINE -L- STA 105+00.00
SEE PLAN SHEET 12

5/26/2023

SEE SHEET NO. 25 AND 26 FOR -L- PROFILE