

5/14/99

NOTE:
PLACE TEMPORARY ROCK SEDIMENT DAMS TYPE - B
AND TEMPORARY ROCK SILT CHECKS TYPE - A AT
DRAINAGE OUTLETS.

CLEARING AND GRUBBING
EROSION CONTROL FOR
CONSTRUCTION SHEET 15

Kimley»Horn
4525 MAIN STREET, SUITE 1000
VIRGINIA BEACH, VA 23462


PROJECT REFERENCE NO. R-5808	SHEET NO. EC-15/CONST.15
ROADWAY DESIGN ENGINEER	HYDRAULICS ENGINEER

NAD 83/NSRS 2007

14
UNITED STATES OF AMERICA
DB 131 PG 172
DB 121 PG 33

REVISIONS

MATCHLINE -L- STA 14+0000
SEE PLAN SHEET 14

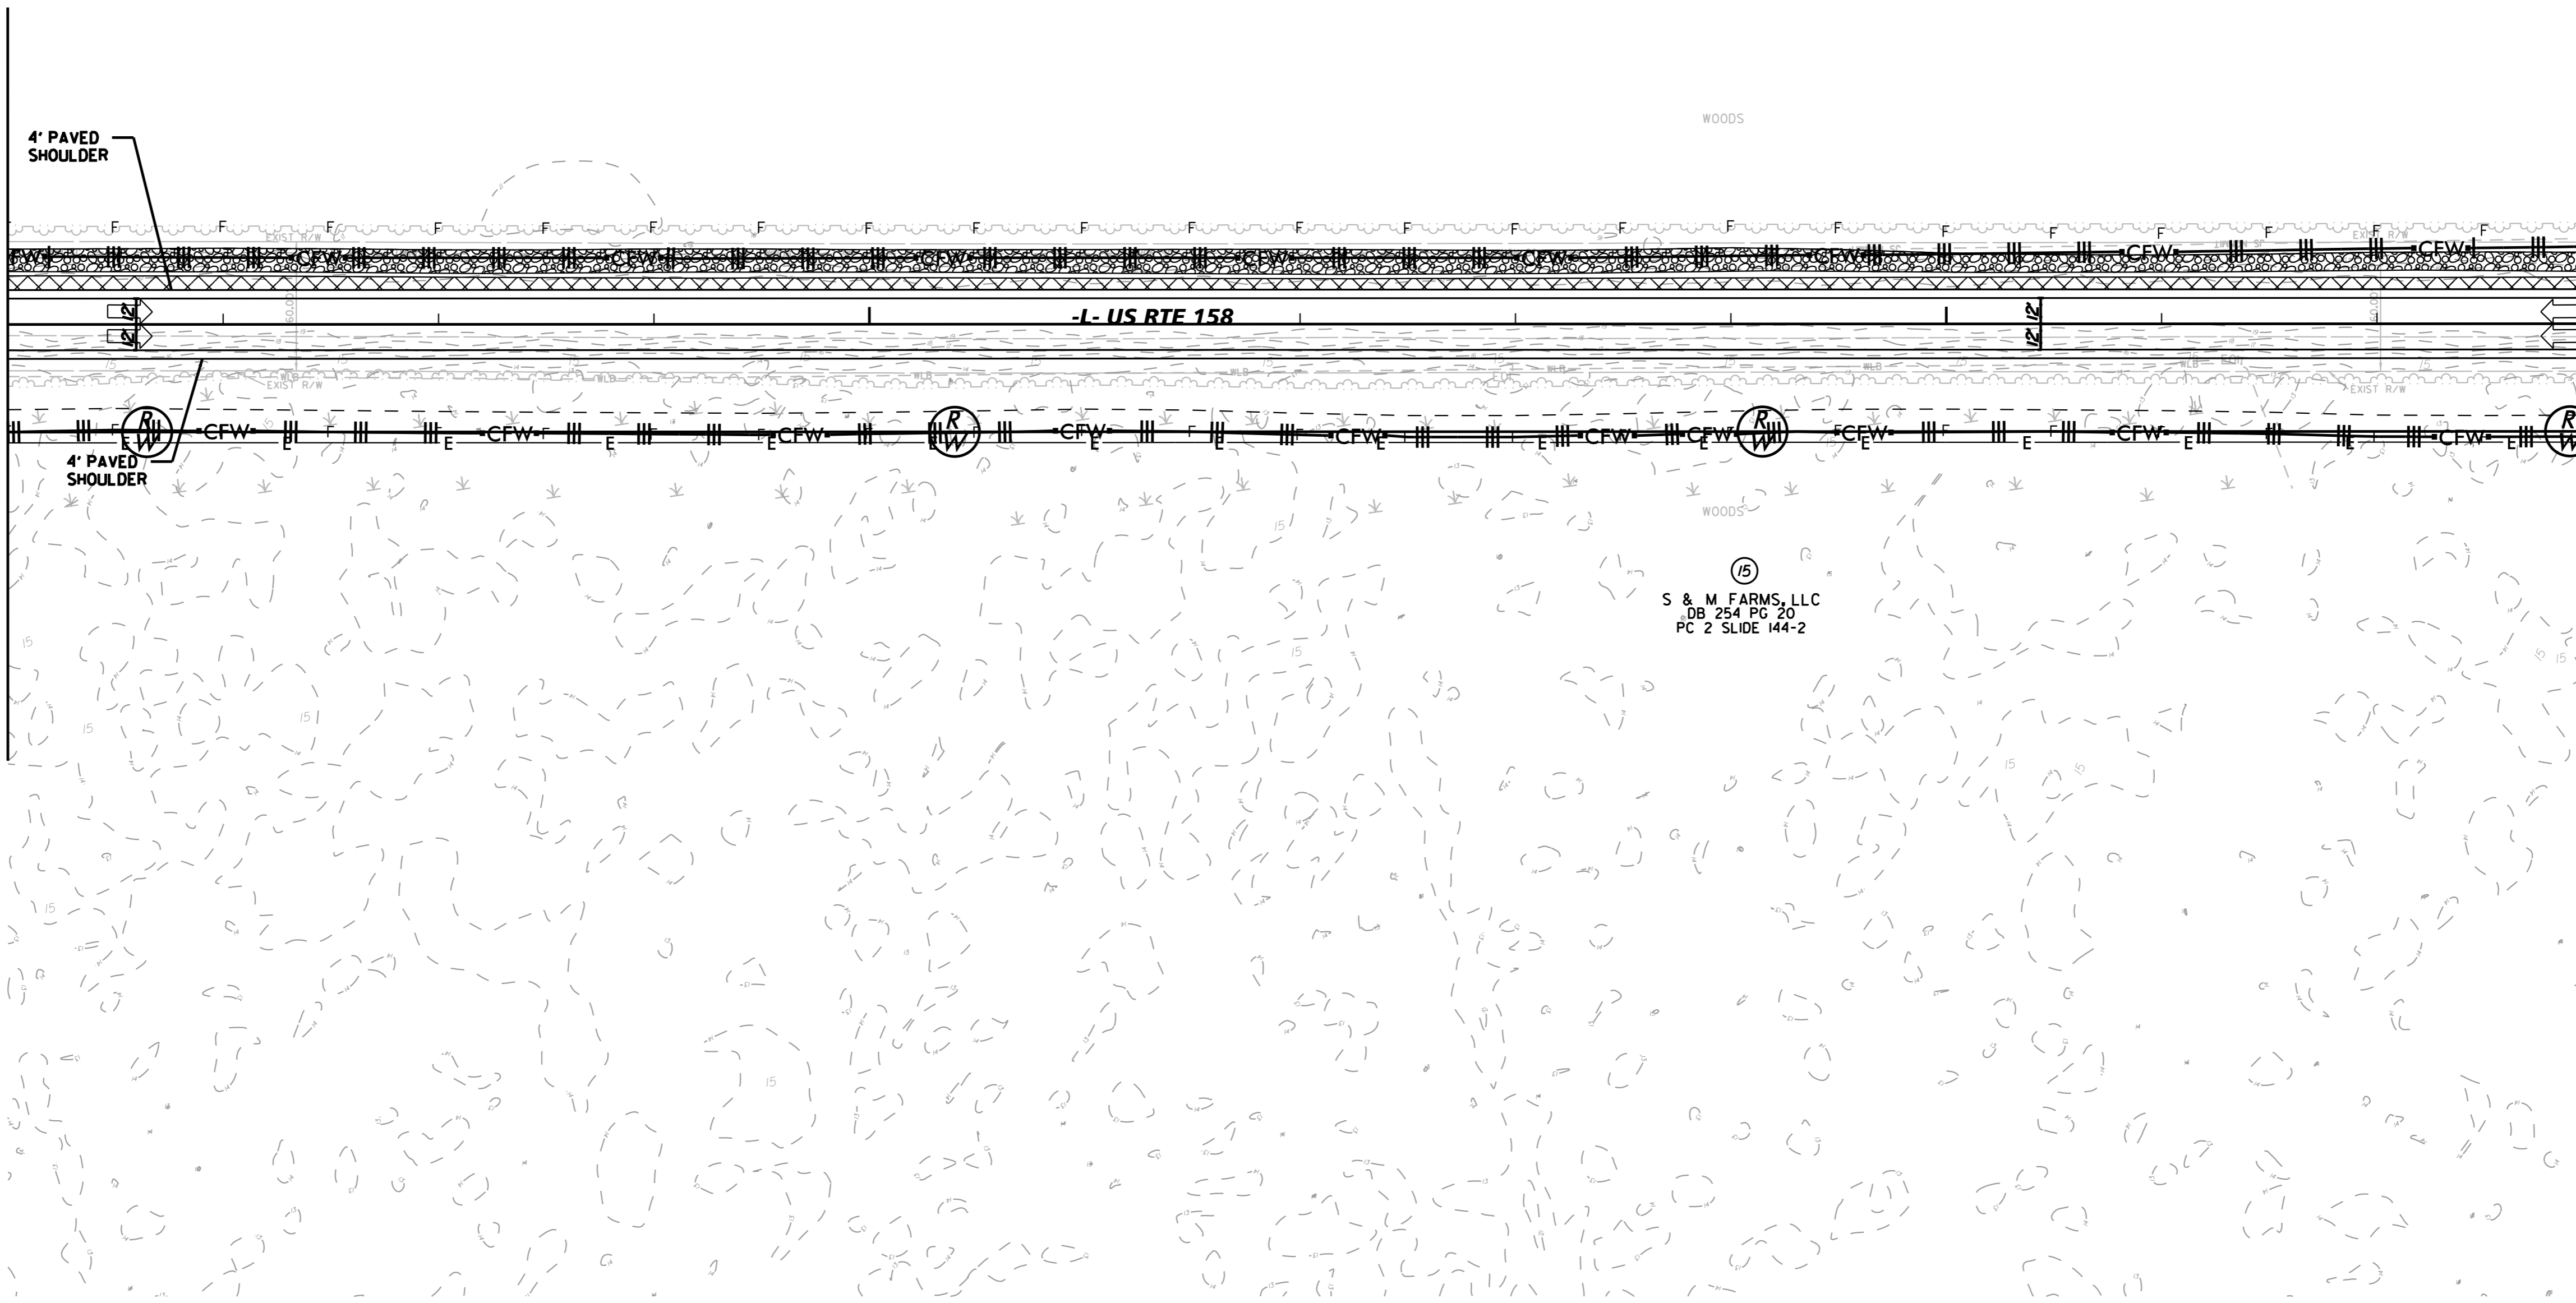

MATCHLINE -L- STA 153+0000
SEE PLAN SHEET 16

15
S & M FARMS, LLC
DB 254 PG 20
PC 2 SLIDE 144-2

5/26/2023

SEE SHEET NO. 27 FOR -L- PROFILE