


5/26/2023

CLEARING AND GRUBBING
EROSION CONTROL FOR
CONSTRUCTION SHEET 19

Kimley » Horn ©2023
4525 MAIN STREET, SUITE 1000
VIRGINIA BEACH, VA 23462

PROJECT REFERENCE NO.	SHEET NO.
<i>R-5808</i>	<i>EC-19/CONST.19</i>
ROADWAY DESIGN ENGINEER	HYDRAULICS ENGINEER

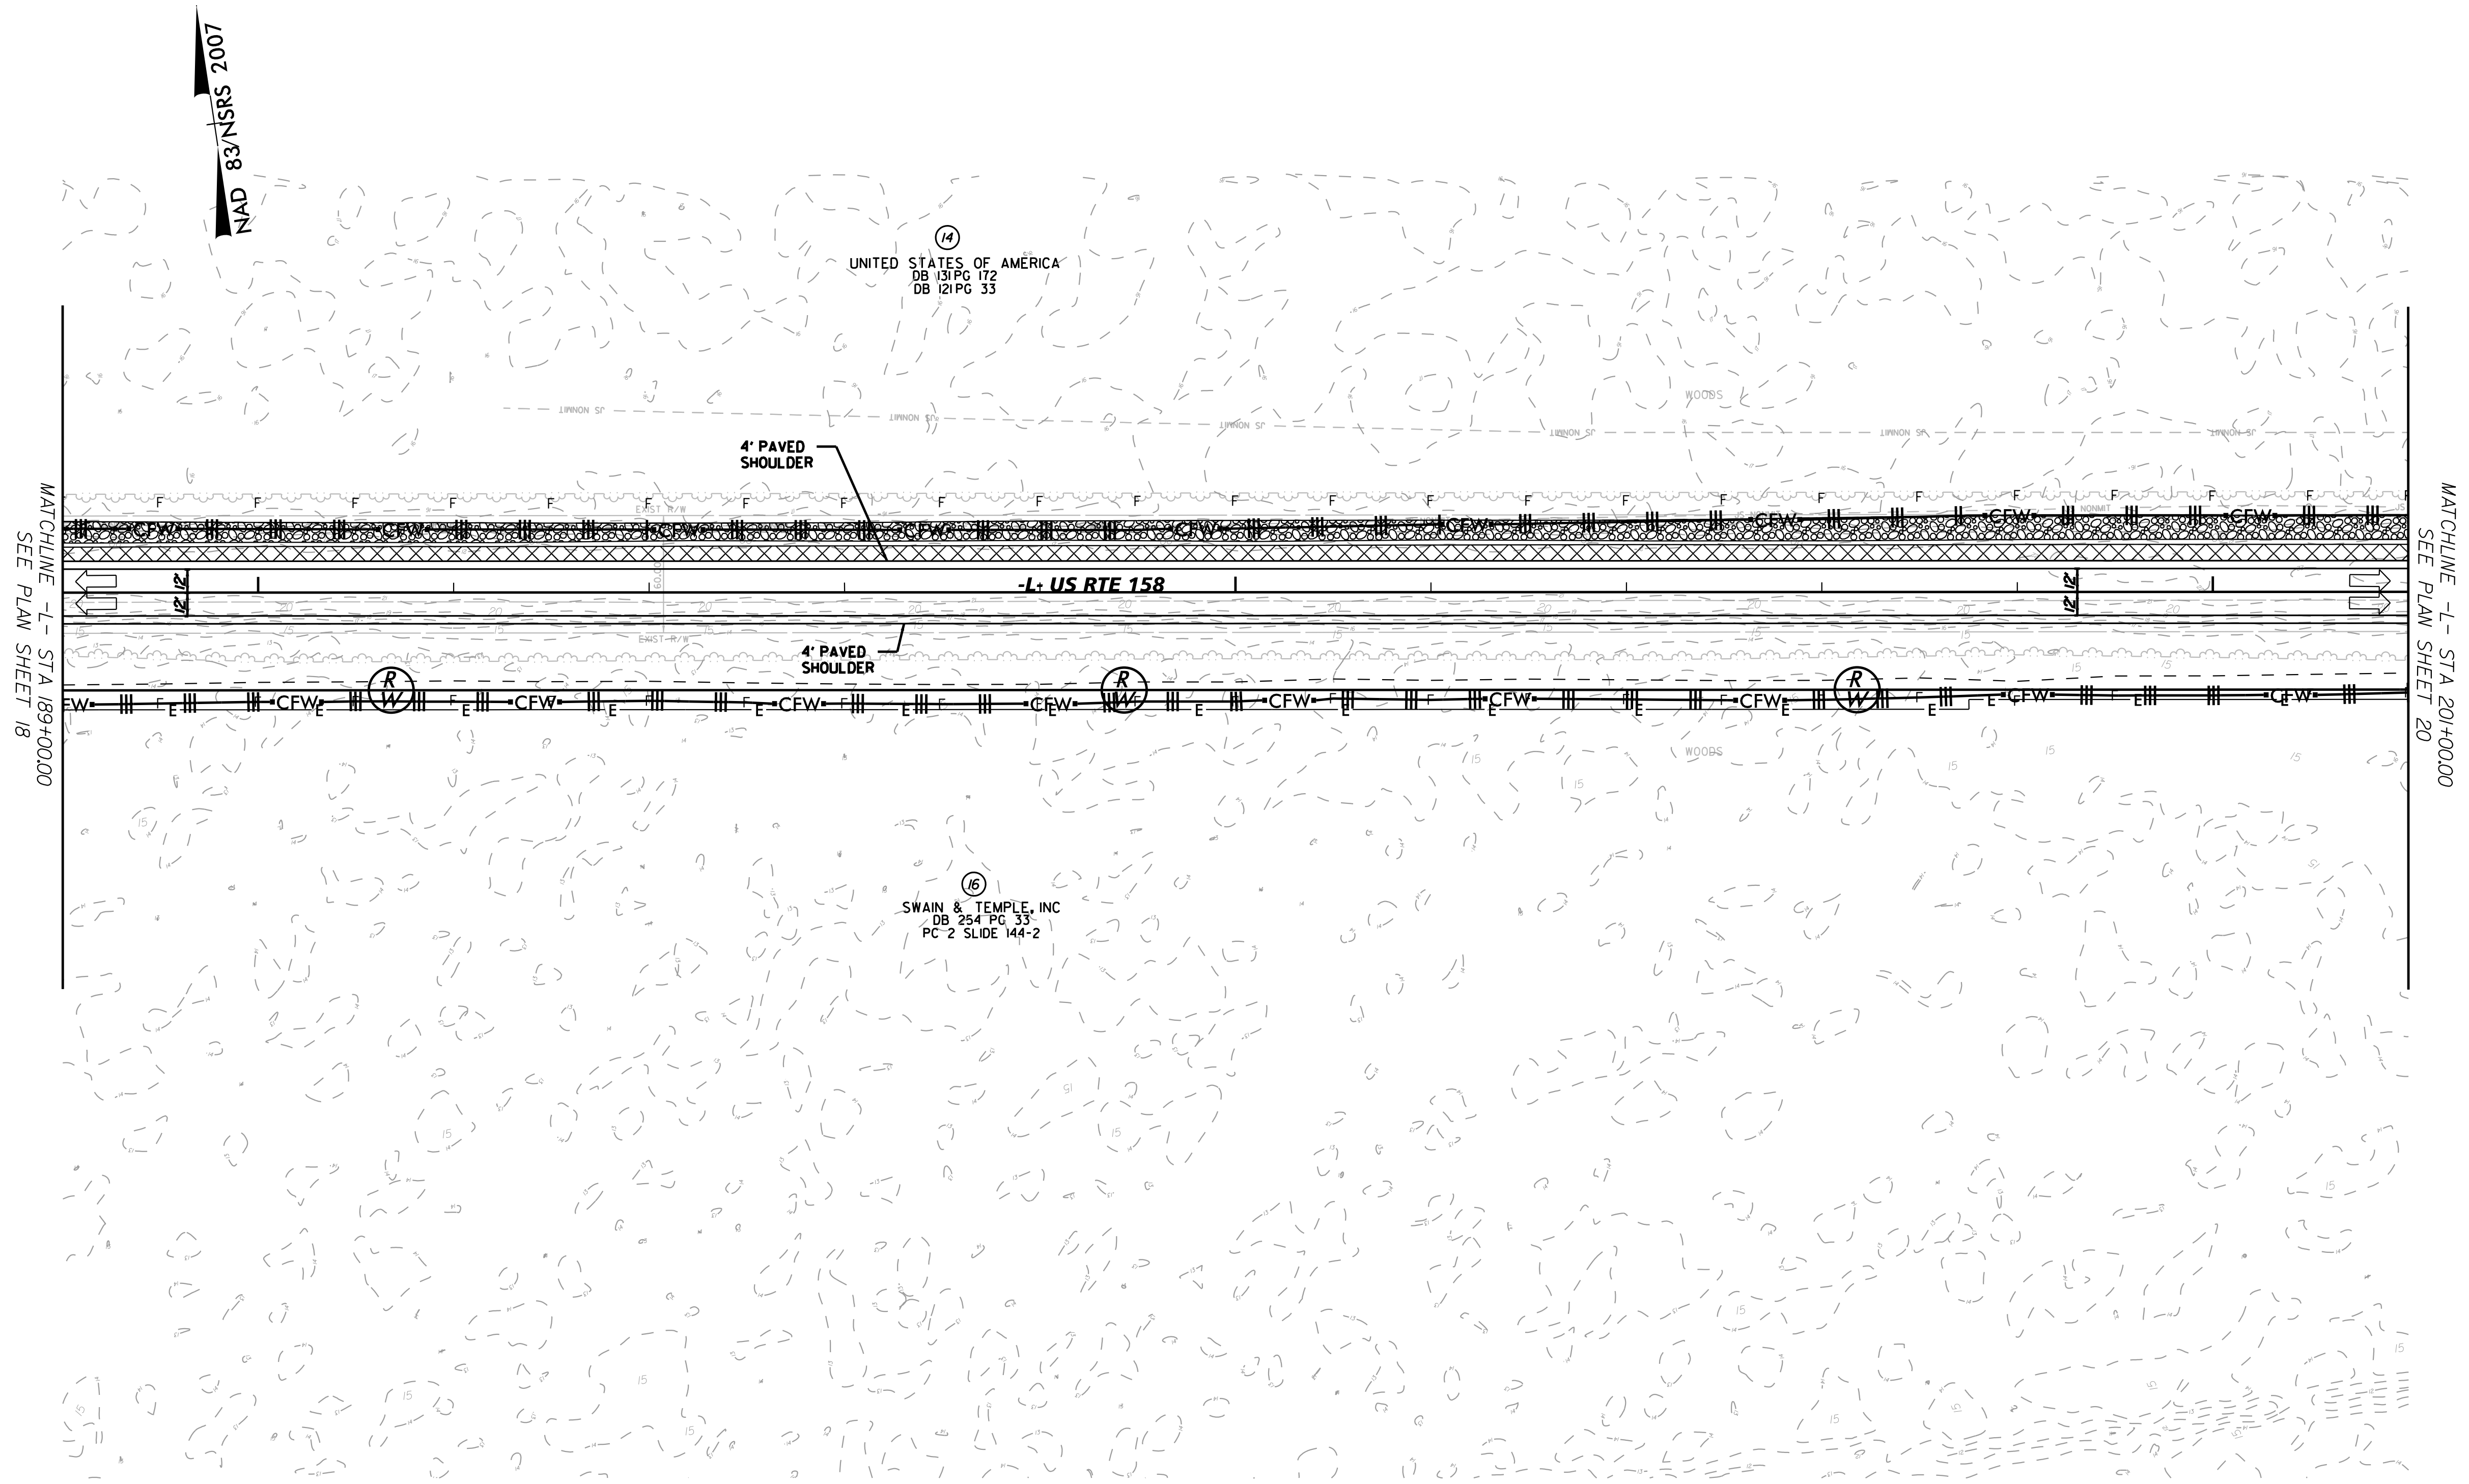

SEE SHEET NO. 29 FOR -L- PROFILE