

5/14/99

NOTE:
PLACE TEMPORARY ROCK SEDIMENT DAMS TYPE - B
AND TEMPORARY ROCK SILT CHECKS TYPE - A AT
DRAINAGE OUTLETS.

CLEARING AND GRUBBING
EROSION CONTROL FOR
CONSTRUCTION SHEET 21


Kimley » Horn
4525 MAIN STREET, SUITE 1000
VIRGINIA BEACH, VA 23462

PROJECT REFERENCE NO. R-5808	SHEET NO. EC-21/CONST. 21
ROADWAY DESIGN ENGINEER	HYDRAULICS ENGINEER

REVISIONS

MATCHLINE -L- STA 213+0000
SEE PLAN SHEET 20

MATCHLINE -L- STA 225+0000
SEE PLAN SHEET 22

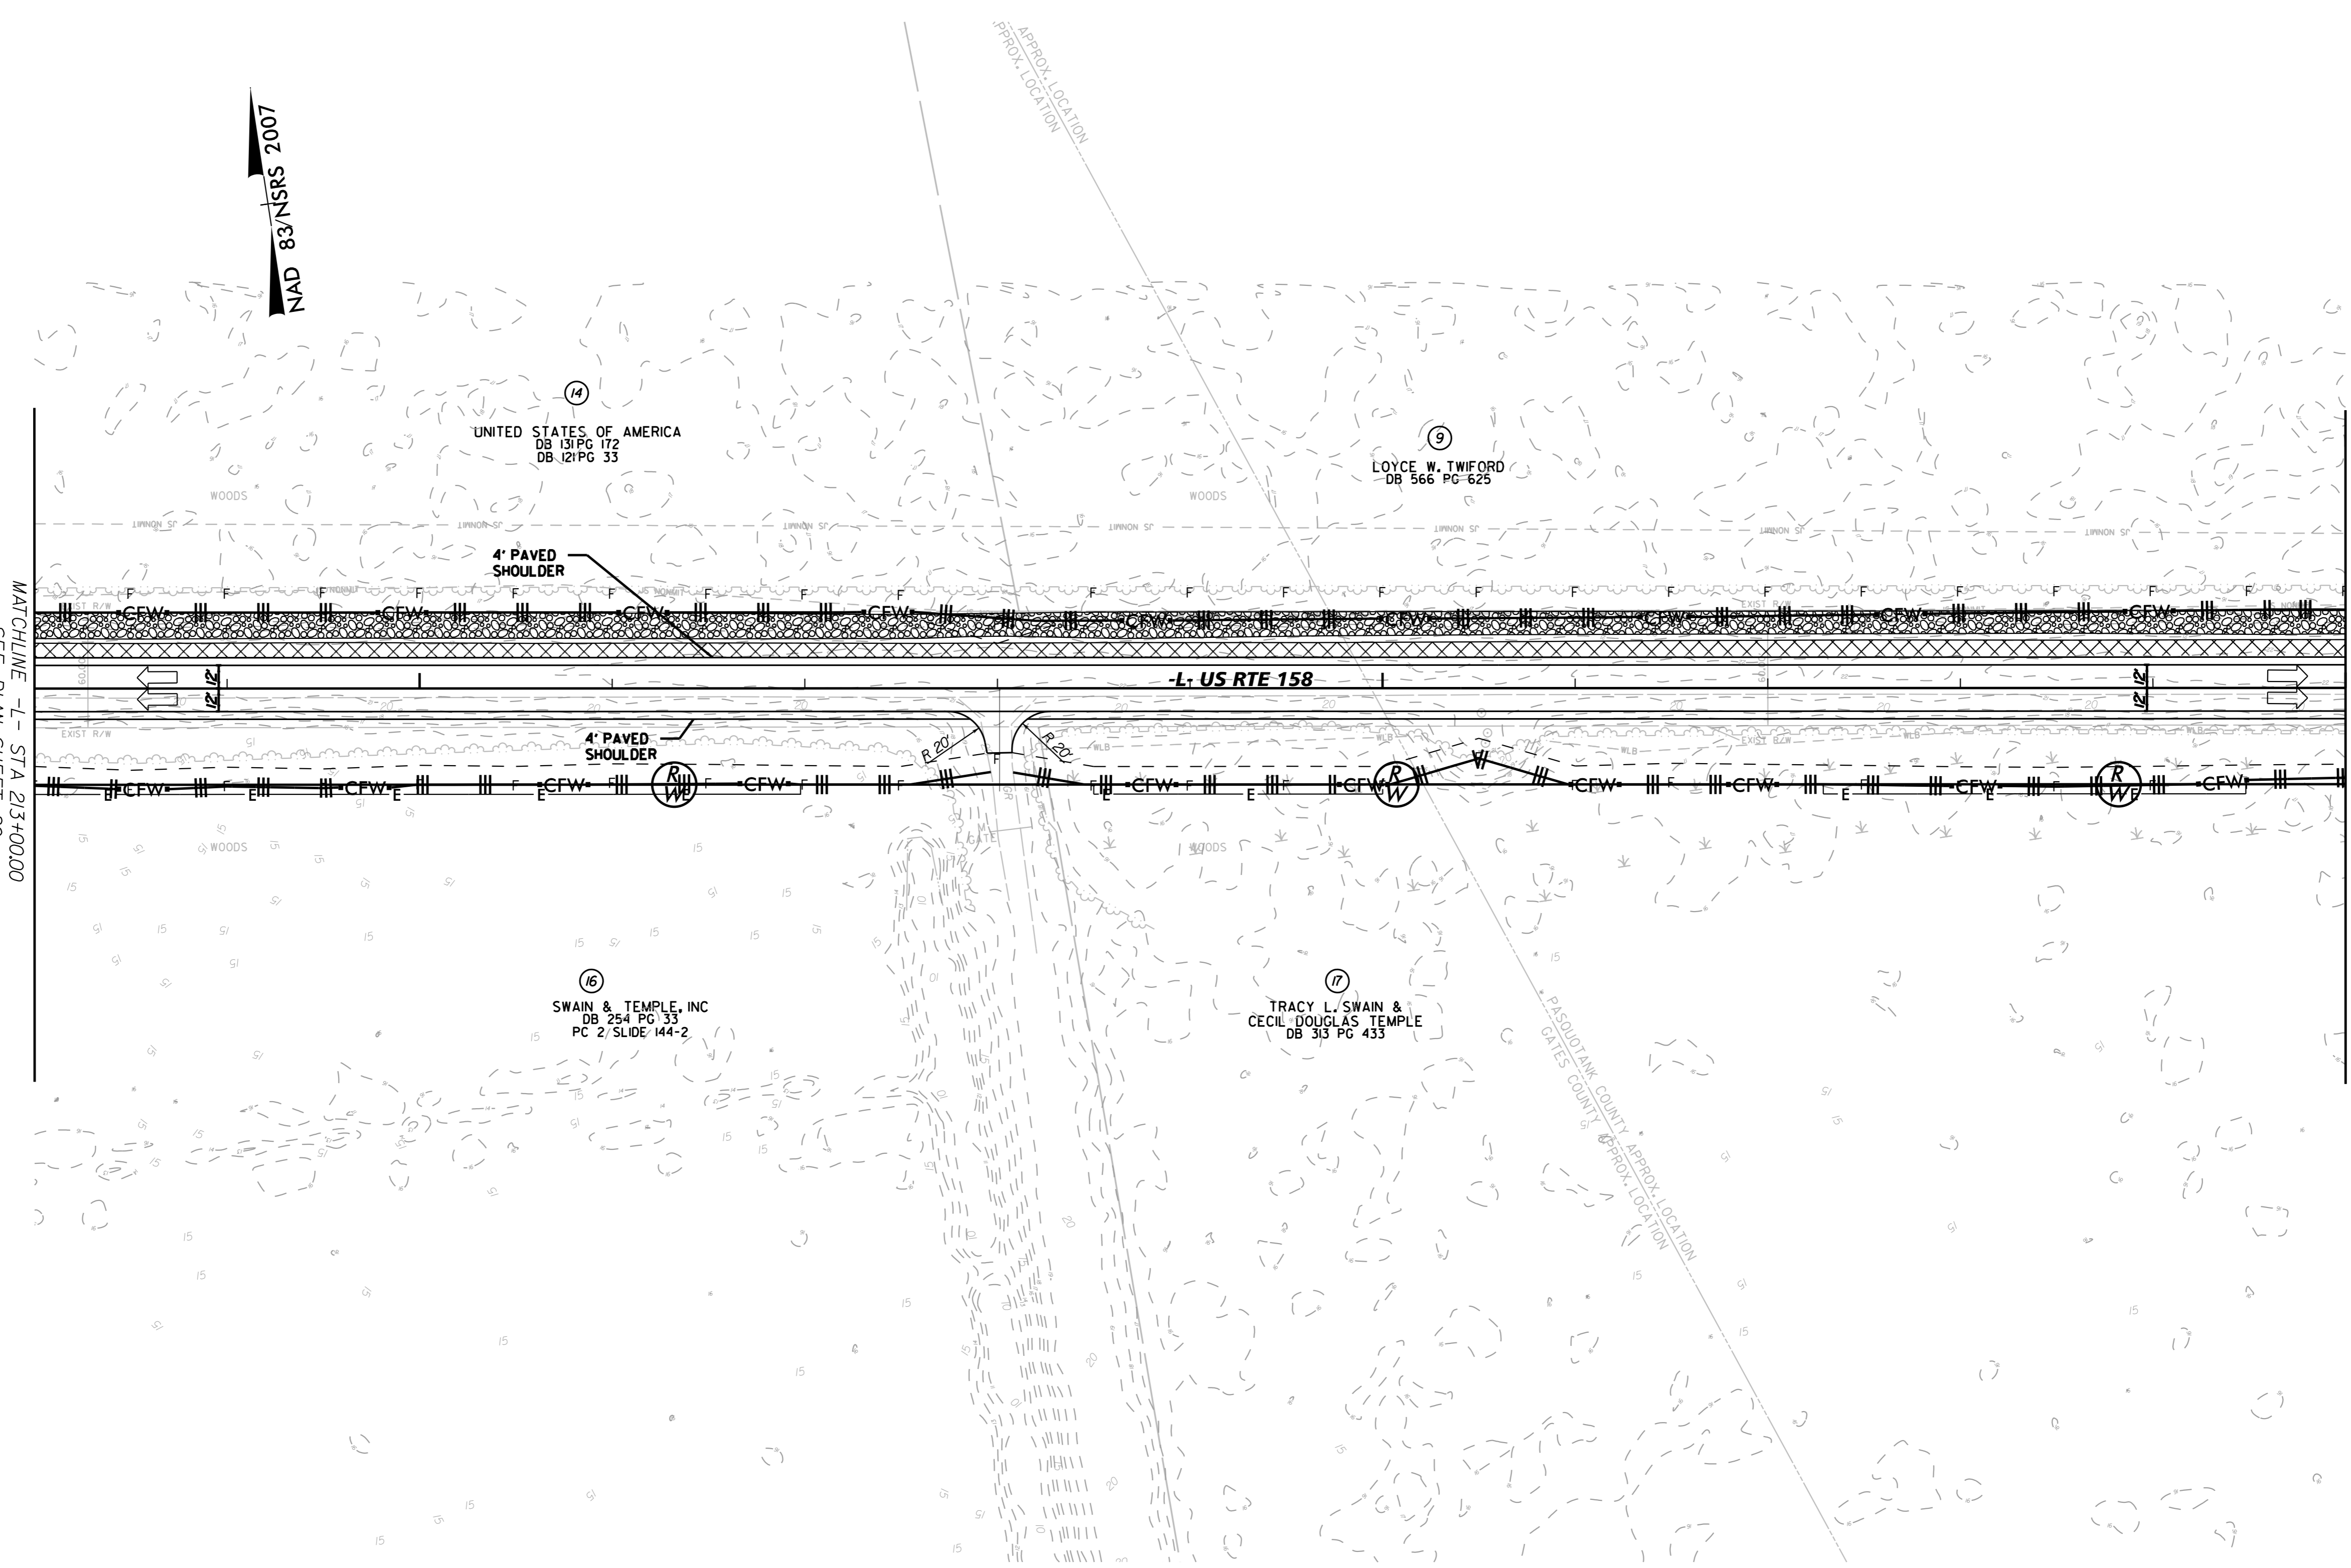

5/26/2023

SEE SHEET NO. 30 FOR -L- PROFILE