

5/14/99

NOTE:
THE OUTSIDE BUFFER, WETLAND, OR WATER BOUNDARY
SHALL BE CLEARLY MARKED BY HIGHLY VISIBLE FENCING
(ORANGE SAFETY FENCE).

FINAL EROSION CONTROL FOR
CONSTRUCTION SHEET 10

Kimley»Horn
4525 MAIN STREET, SUITE 1000
VIRGINIA BEACH, VA 23462

PROJECT REFERENCE NO.

R-5808

SHEET NO.

EC-29/CONST.10

ROADWAY DESIGN
ENGINEER


HYDRAULICS
ENGINEER

NOTE:
UTILIZE COIR FIBER MATTING ADJACENT
TO WETLANDS/JURISDICTIONAL AREAS, AND AS DIRECTED.

REVISIONS

5/14/99
NAD 83/NSRS 2007

MATCHLINE -L- STA 81+00.00
SEE PLAN SHEET 9

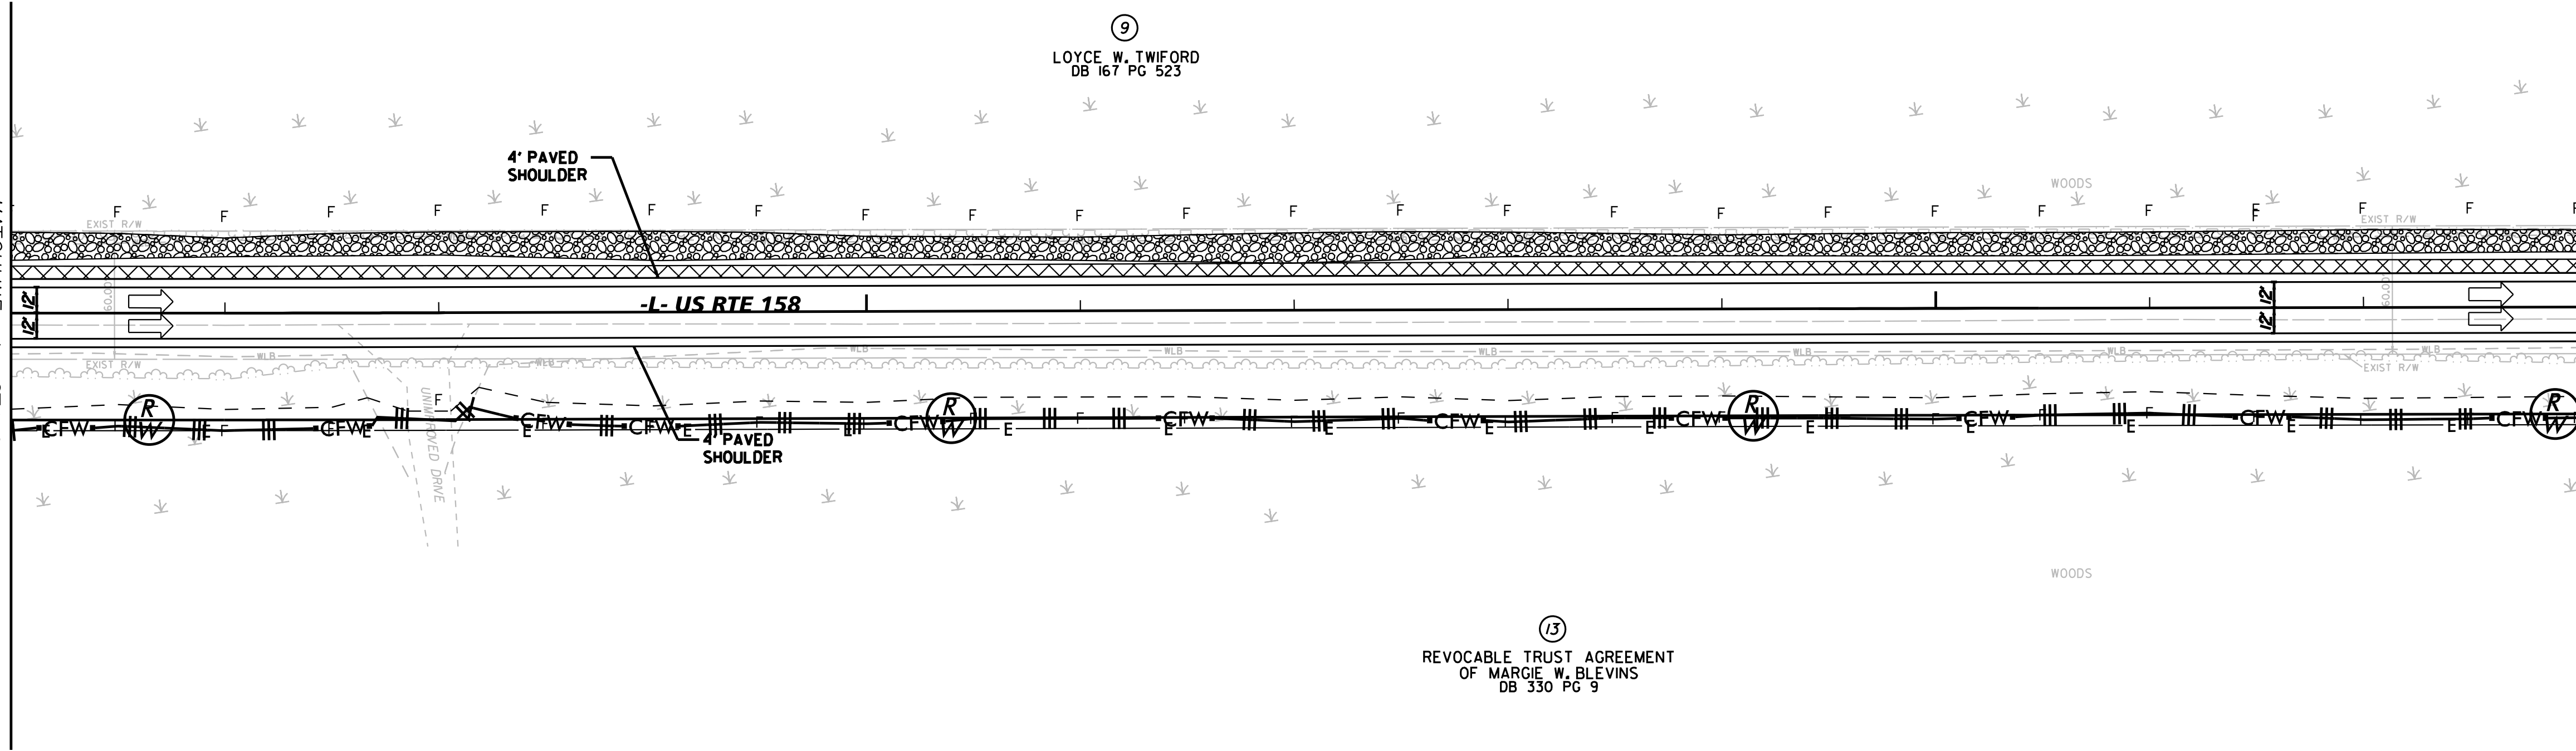

5/26/2023

SEE SHEET NO. 25 FOR -L- PROFILE