

STATE OF NORTH CAROLINA
DIVISION OF HIGHWAYS

HENDERSON COUNTY


STATE	STATE PROJECT REFERENCE NO.	SHEET NO.	TOTAL SHEETS
N.C.	CONTRACT I.D. 205017	1	10
STATE PROJ. NO.	DESCRIPTION		
18314.1045070	SITE 312		
18314.1045071	SITE 313		
18314.1045072	SITE 314		
18314.1045038	SITE 336		
18314.1045037	SITE 335		
18314.1045041	SITE 316		
18314.1045050	SITE 321		
18314.1045045	SITE 323		
18314.1045044	SITE 324		
18314.1045047	SITE 325		

LOCATION:

ALONG U.S. HWY 64 BEGINNING AT THE INTERSECTION OF SR-1613 SLICK ROCK ROAD AND ENDING AT THE INTERSECTION OF SR-1701 ROCK BROAD RIV.

TYPE OF WORK:


GRADING, SLOPE STABILIZATION, ASPHALT PAVING, PAVEMENT MARKINGS, GUARDRAIL INSTALLATION, TRAFFIC CONTROL, DRAINAGE, SHORING, RETAINING WALLS, DEBRIS REMOVAL AND EROSION CONTROL

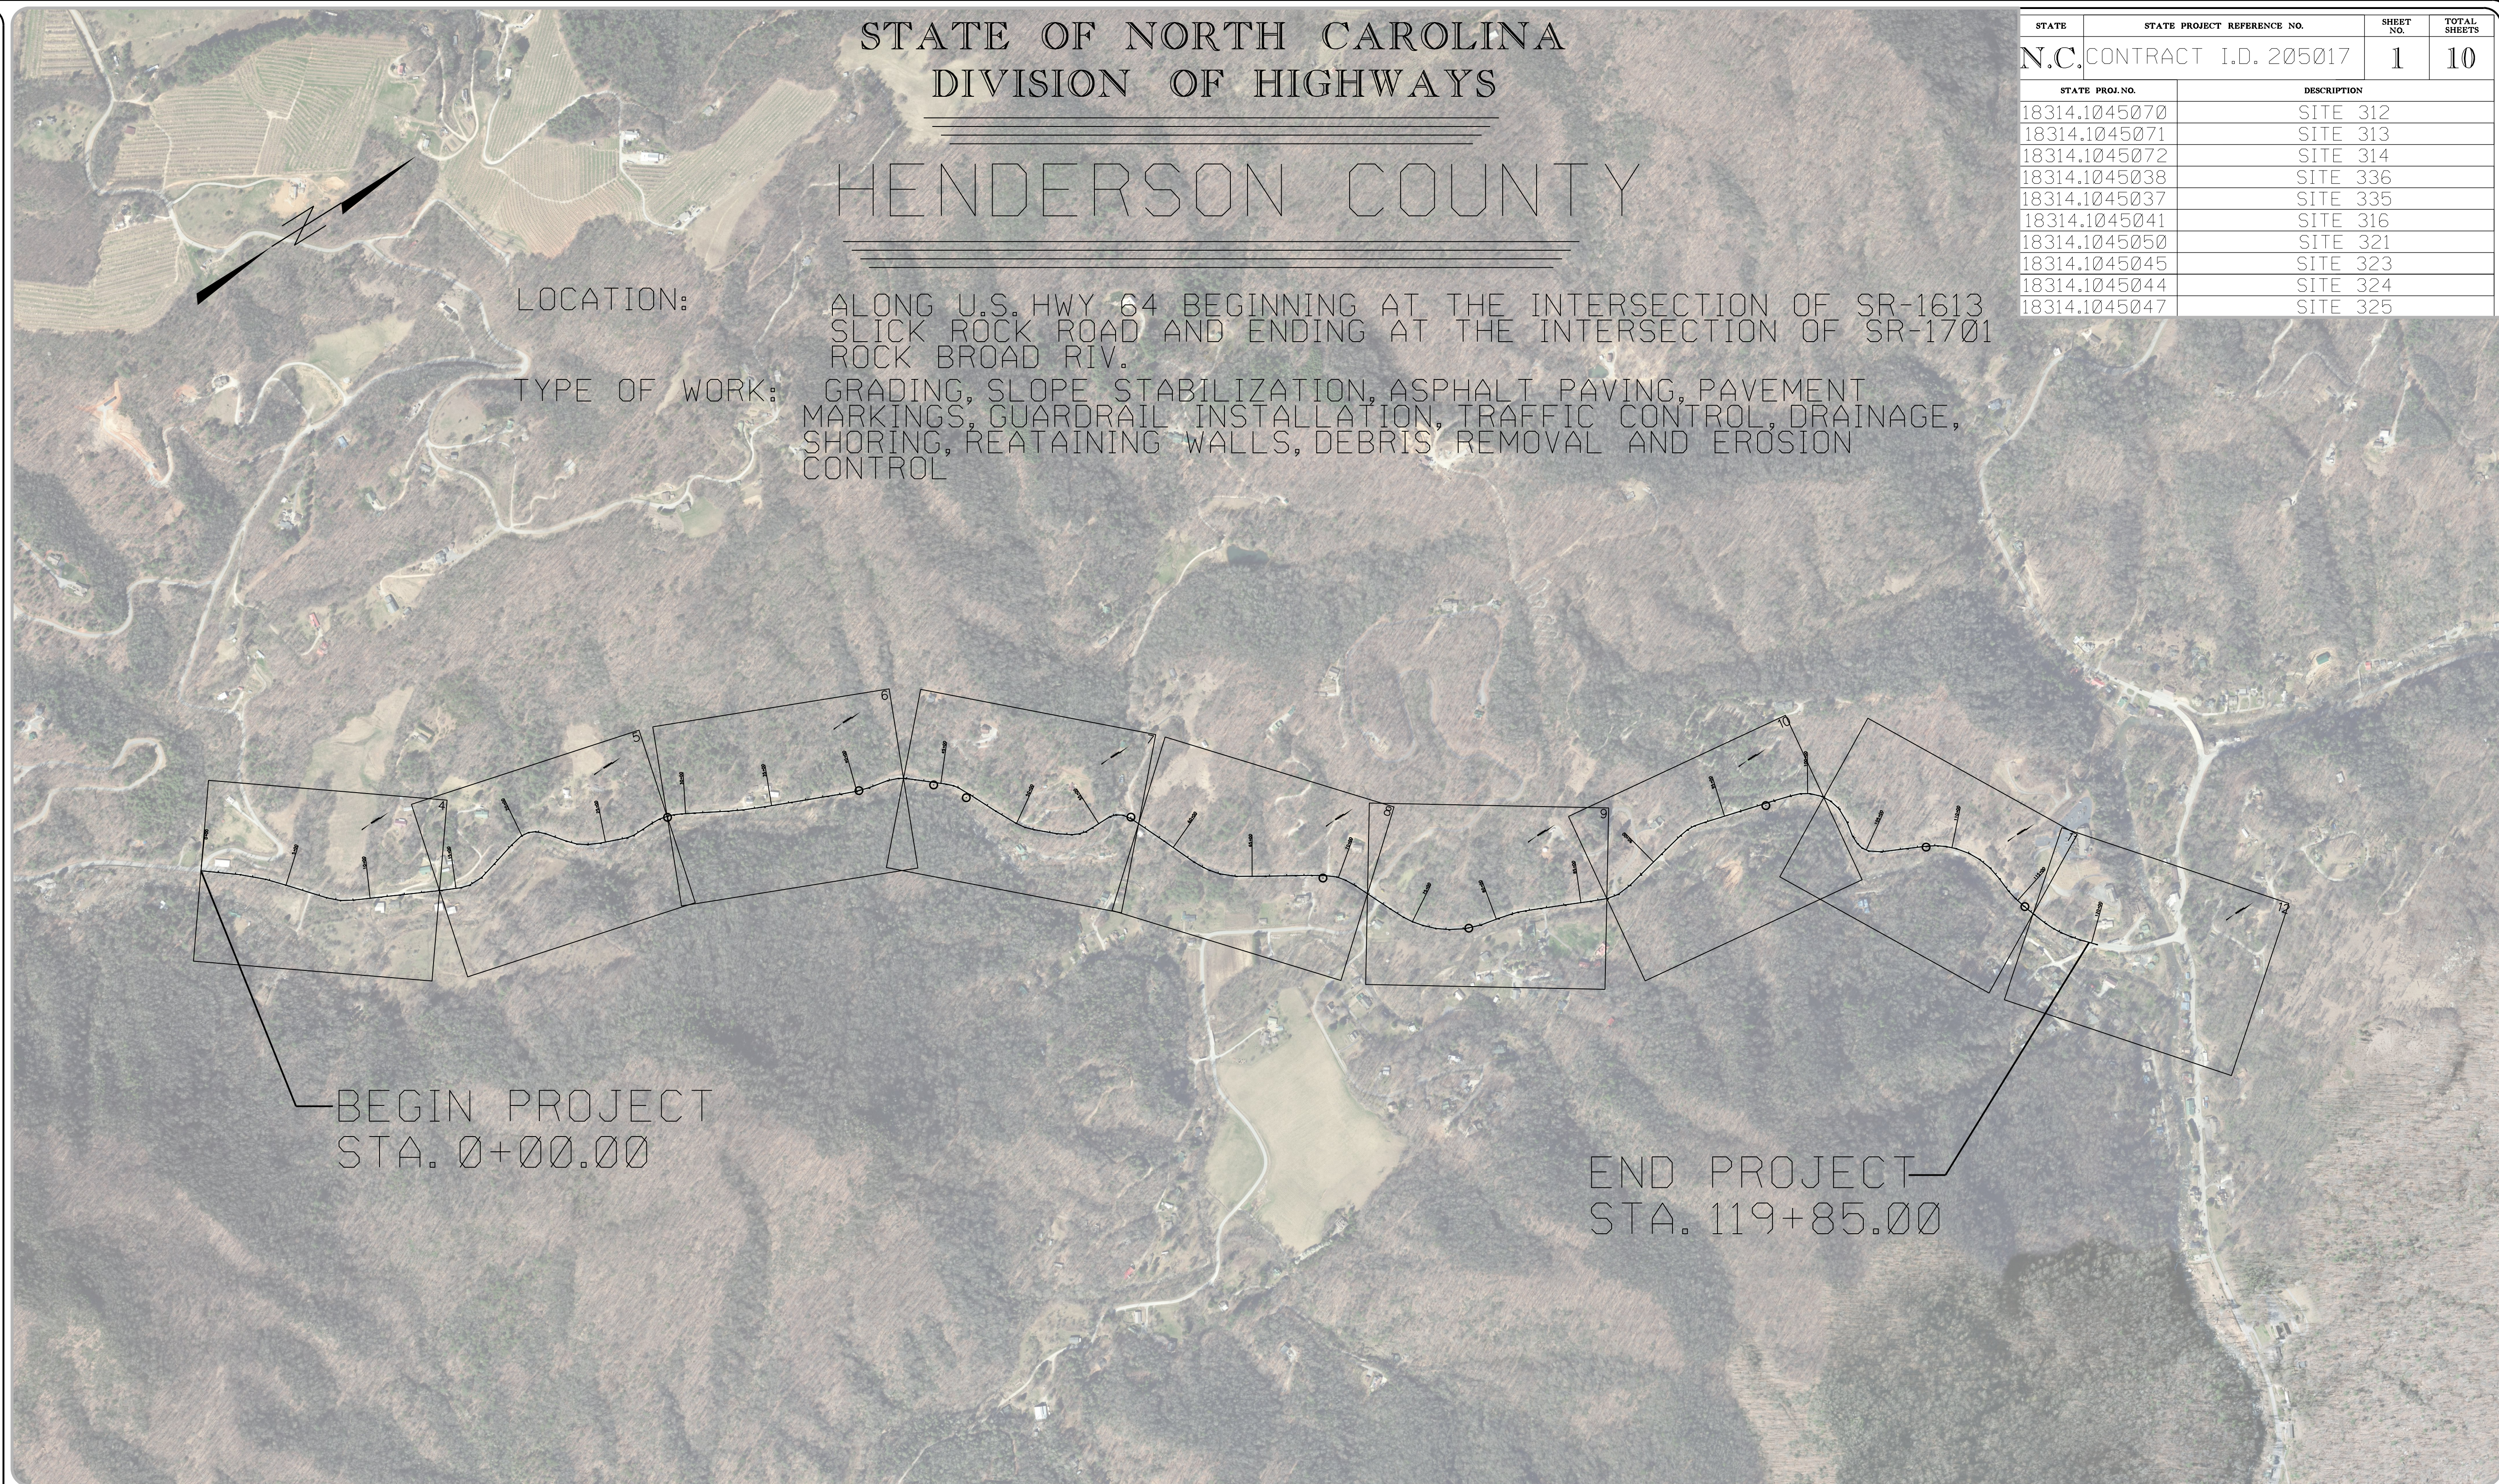

BEGIN PROJECT
STA. 0+00.00

END PROJECT
STA. 119+85.00

GRAPHIC SCALES

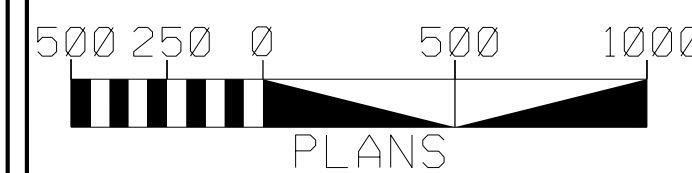

PLANS

PROJECT LENGTH

TOTAL LENGTH STATE PROJECT = 2.270 MILES

