


09/08/99

TIP PROJECT: BR-0152

CONTRACT: C204979

See Sheet 1A For Index of Sheets

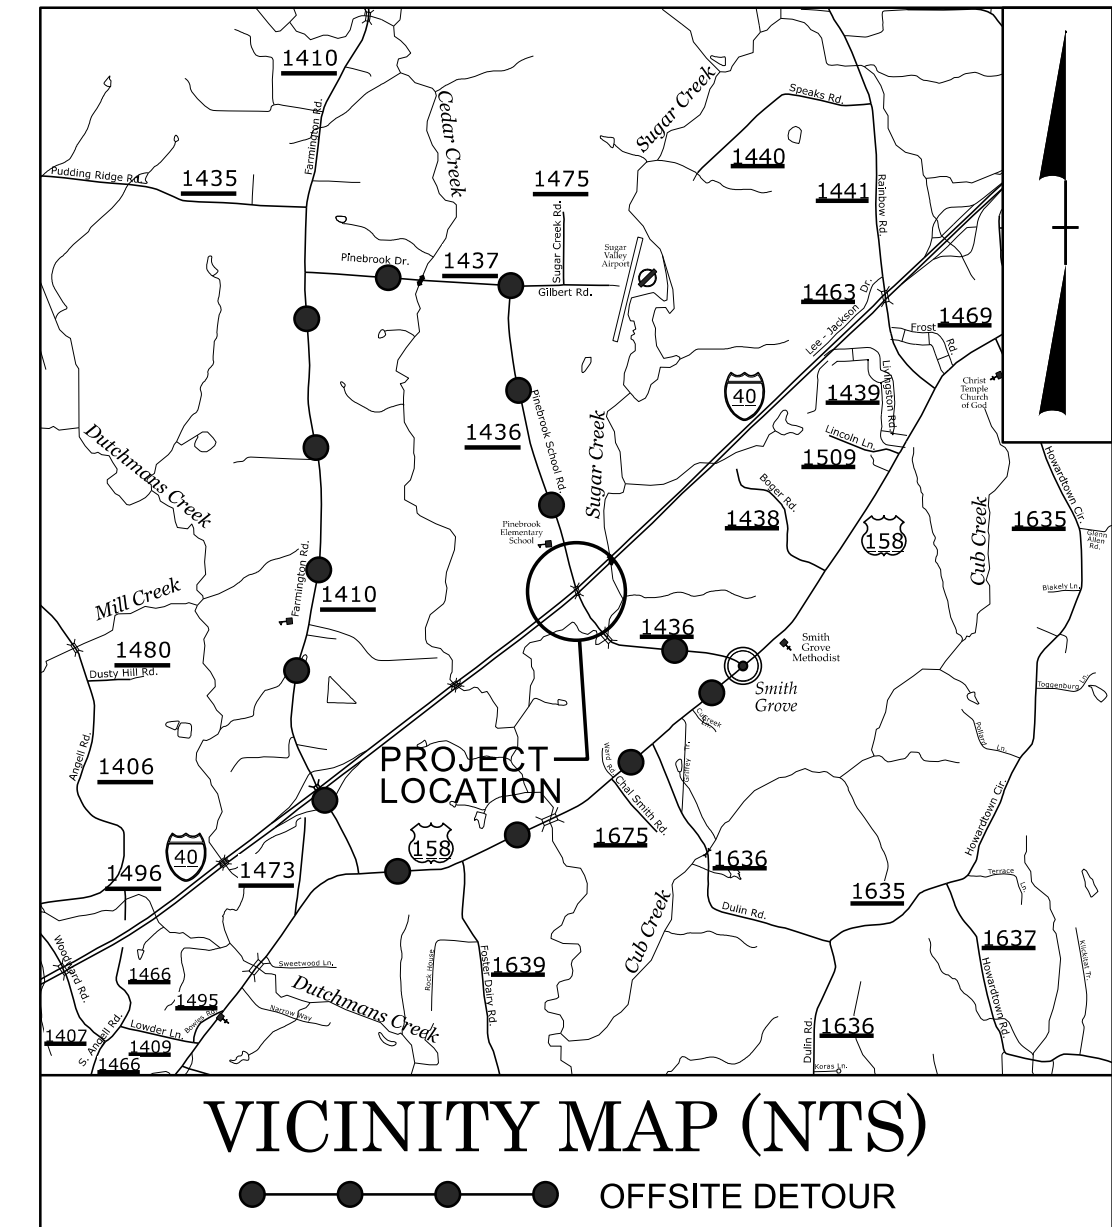

STATE OF NORTH CAROLINA
DIVISION OF HIGHWAYS




PLAN FOR PROPOSED
HIGHWAY EROSION CONTROL

DAVIE COUNTY

LOCATION: *REPLACEMENT OF BRIDGE NO. 76 ON SR 1436
(PINEBROOK SCHOOL RD)*


TYPE OF WORK: *GRADING, DRAINAGE, PAVING, AND STRUCTURE*

STATE	STATE PROJECT REFERENCE NO.	SHEET NO.	TOTAL SHEETS
N.C.	BR-0152	EC-11	
STATE PROJ. NO.	F. A. PROJ. NO.	DESCRIPTION	
67152.1.1		P.E.	
67152.2.1		ROW	
51600.3.1	5160001	CONST.	

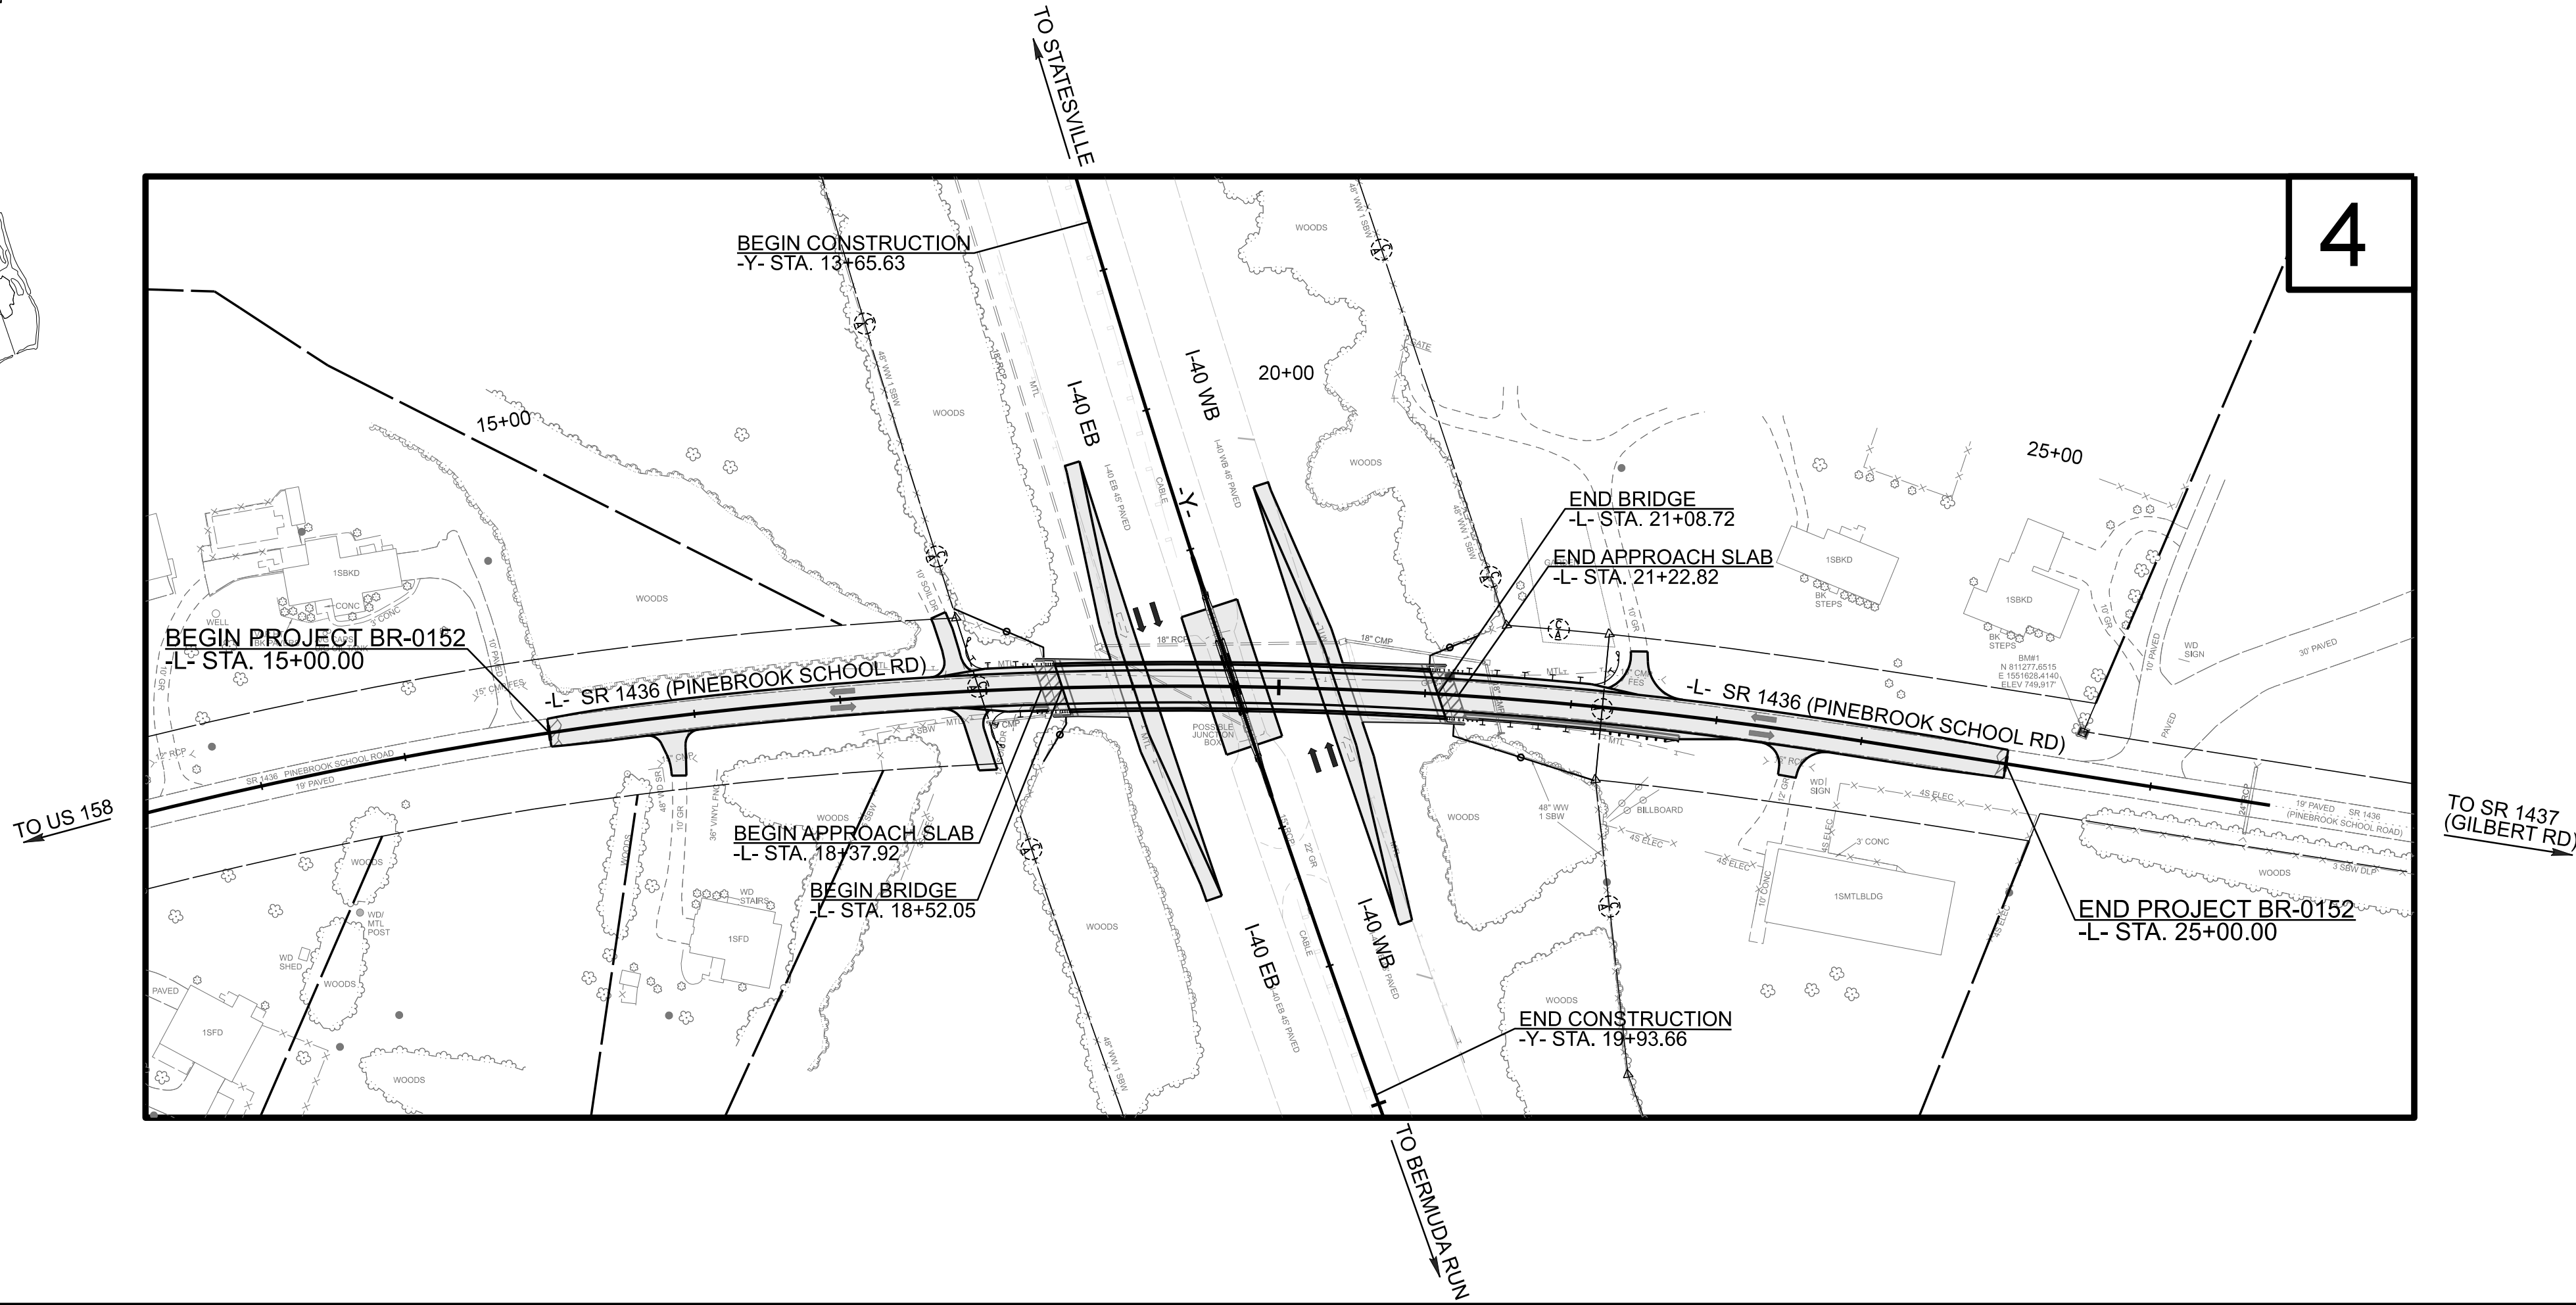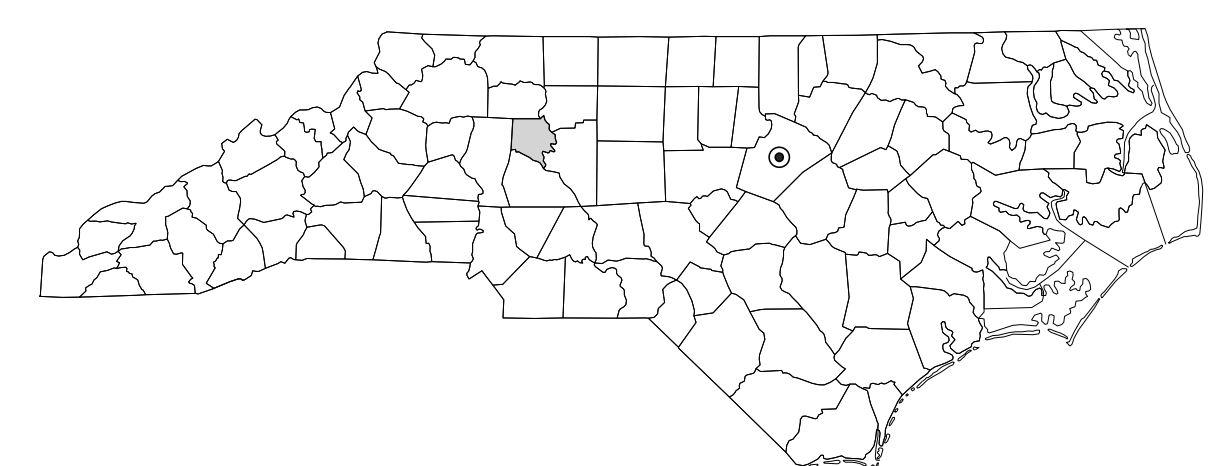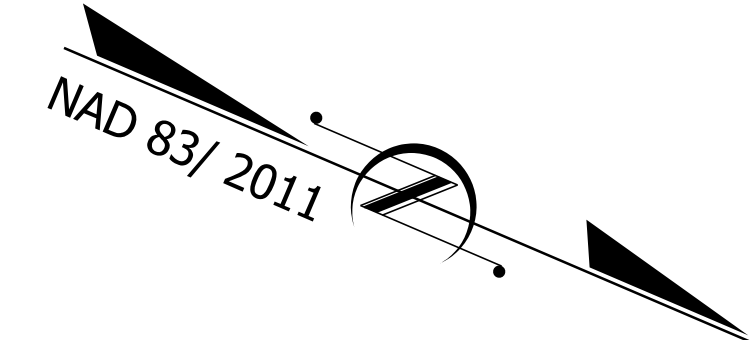

THIS PROJECT CONTAINS
EROSION CONTROL PLANS
FOR CLEARING AND
GRUBBING PHASE OF
CONSTRUCTION.

GRAPHIC SCALE

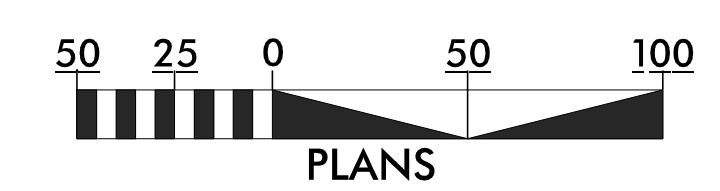

PLANS

THESE EROSION AND SEDIMENT CONTROL PLANS COMPLY WITH THE APPLICABLE REGULATIONS SET FORTH BY THE NCG-010000 GENERAL CONSTRUCTION PERMIT ISSUED BY THE NORTH CAROLINA DEPARTMENT OF ENVIRONMENTAL QUALITY DIVISION OF ENERGY, MINERAL, AND LAND RESOURCES.



Prepared in the Office of:
wsp
434 FAYETTEVILLE ST. #1500
RALEIGH, N.C. 27601
NC ENG F-0165

Designed by:

James Owen Britt 4228
NAME LEVEL III CERTIFICATION NO.

Roadway Standard Drawings

The "Roadway Standard Drawings"- Roadway Design Unit - N. C. Department of Transportation - Raleigh, N. C., dated January 2024 and the latest revision thereto are applicable to this project and by reference hereby are considered a part of these plans.