

5/14/99


NOTE:
PLACE TEMPORARY ROCK SEDIMENT DAMS TYPE - B
AND TEMPORARY ROCK SILT CHECKS TYPE - A AT
DRAINAGE OUTLETS.

CLEARING AND GRUBBING
EROSION CONTROL FOR
CONSTRUCTION SHEET 4

Kimley Horn
421 FAYETTEVILLE STREET, SUITE 600
RALEIGH, NC 27601
RIGHT-OF-WAY REV.
CONST. REV.

PROJECT REFERENCE NO. R-5930B	SHEET NO. EC-4/CONST.4
R-5930 RW SHEET NO.	ROADWAY DESIGN ENGINEER
ROADWAY DESIGN ENGINEER	HYDRAULICS ENGINEER

NAD 83 / NA 2011

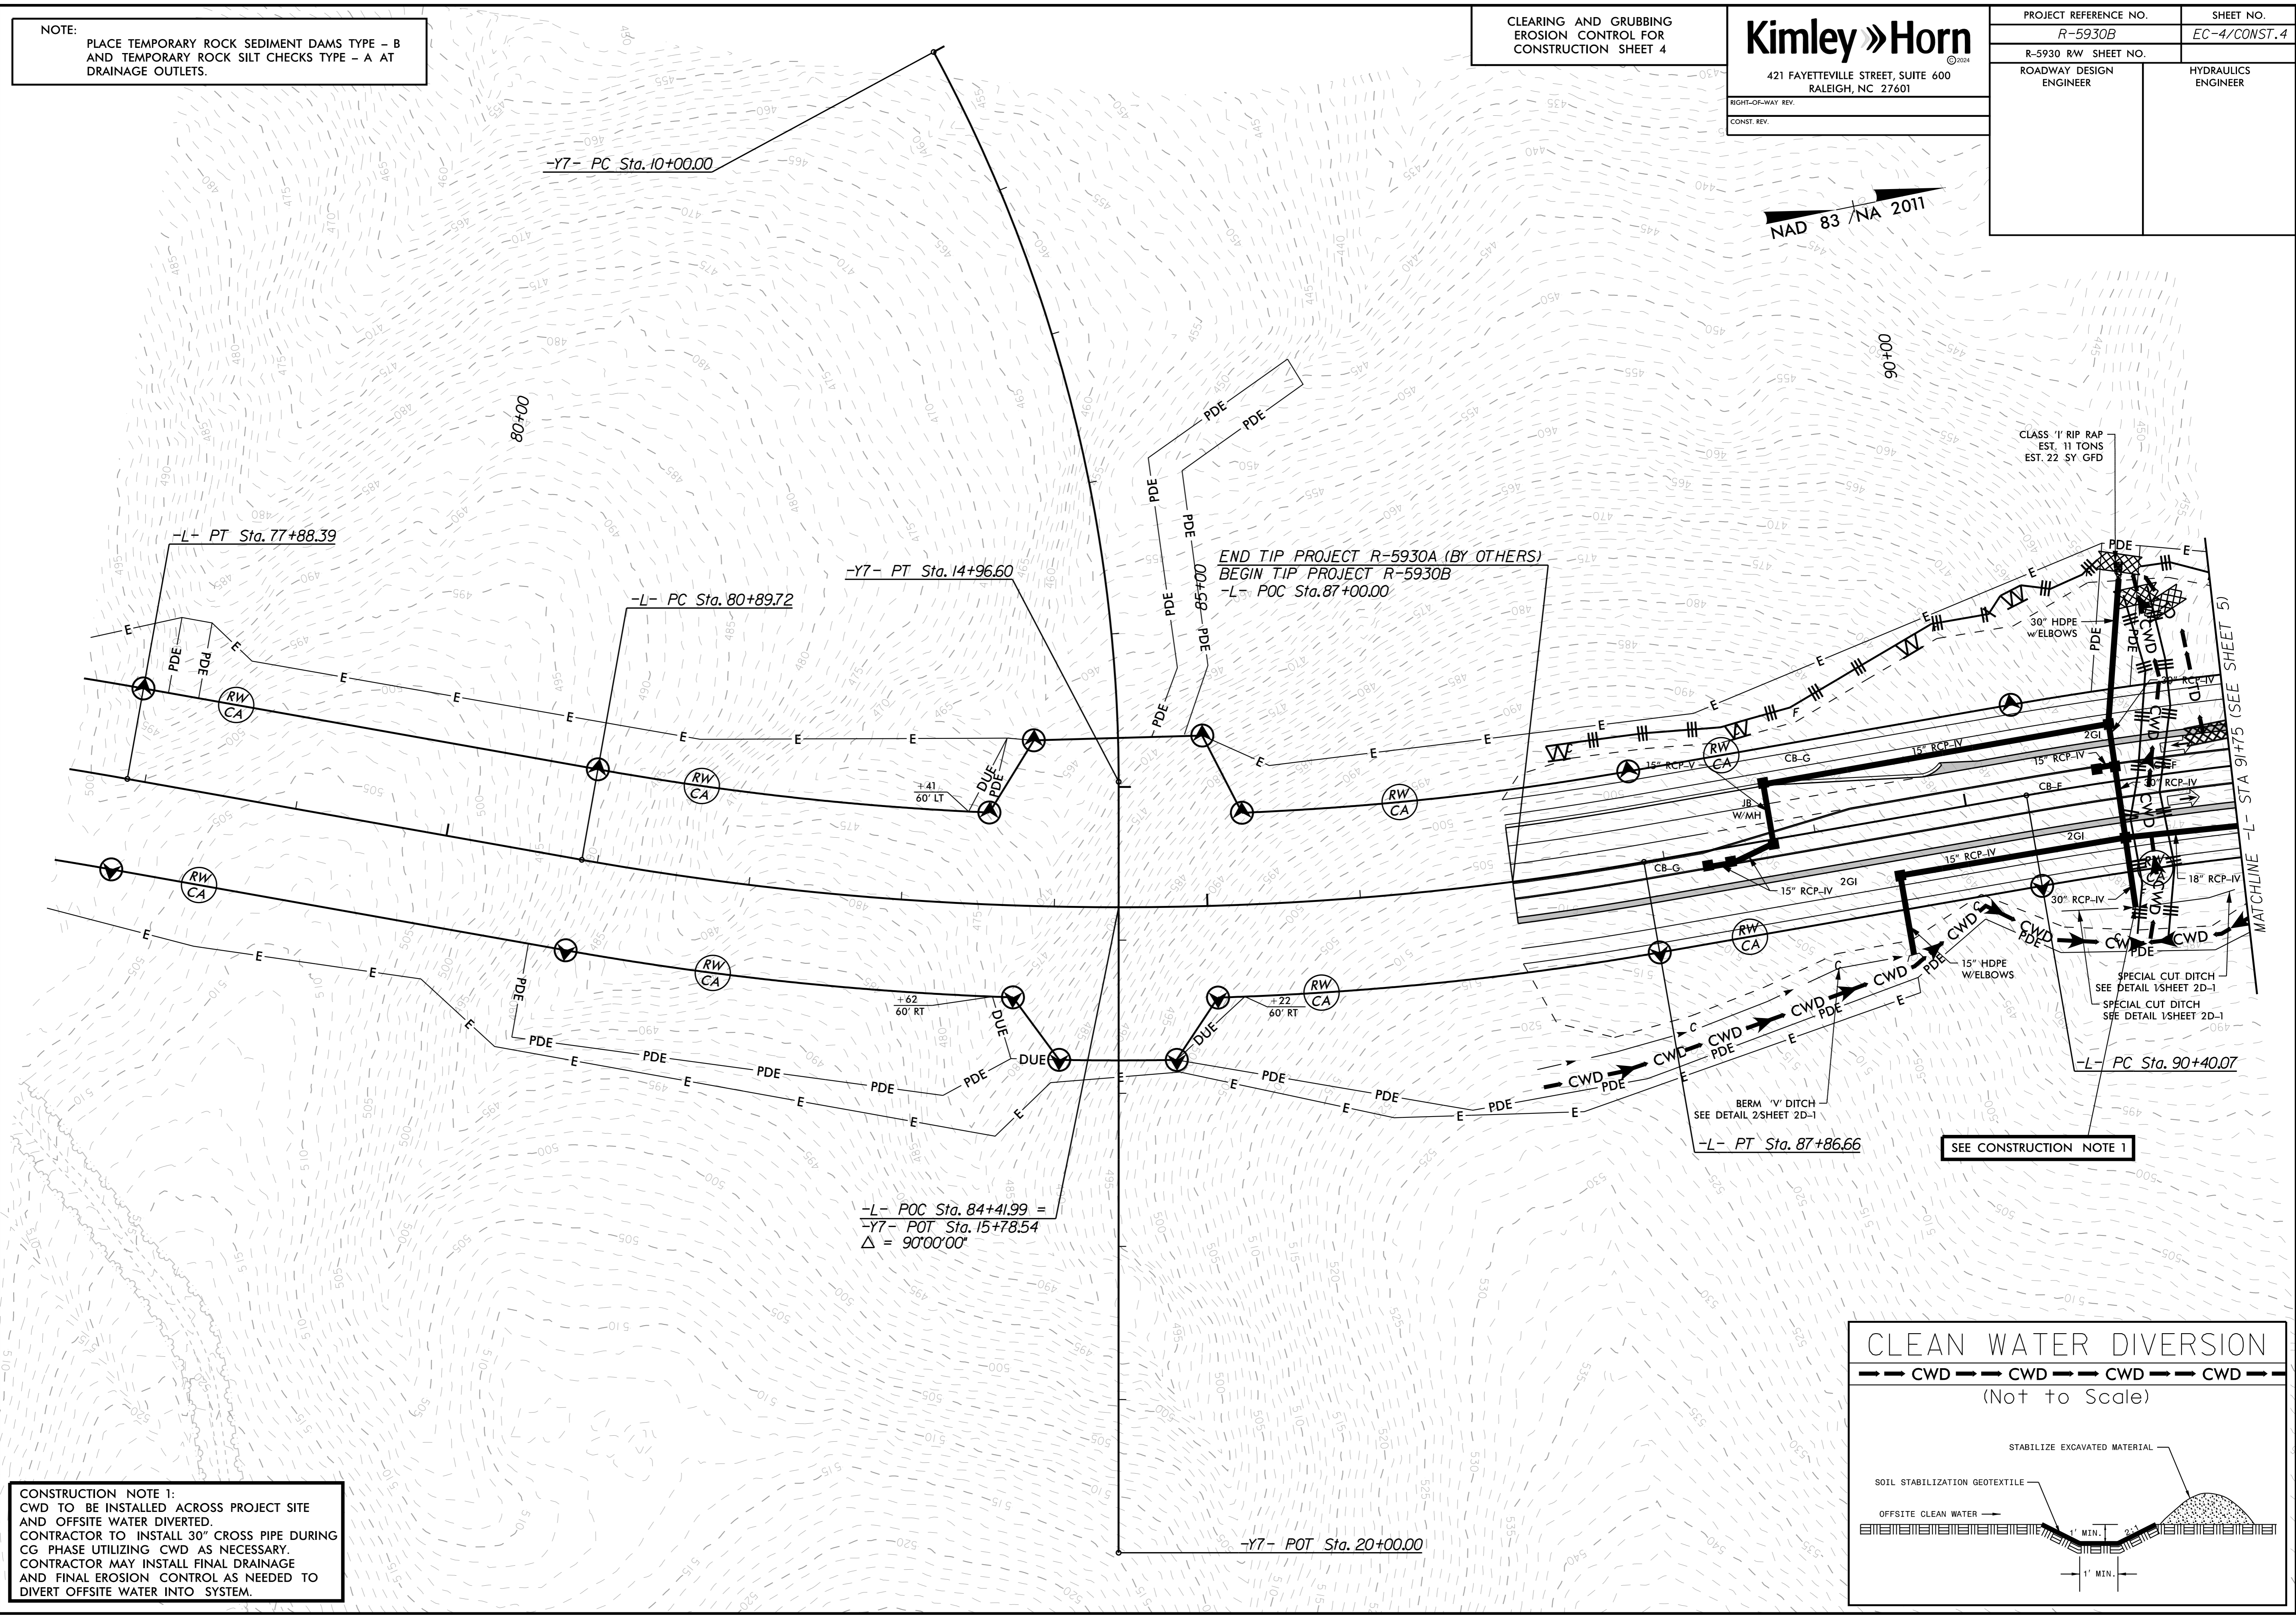

REVISIONS

CONSTRUCTION NOTE 1:
CWD TO BE INSTALLED ACROSS PROJECT SITE
AND OFFSITE WATER DIVERTED.
CONTRACTOR TO INSTALL 30" CROSS PIPE DURING
CG PHASE UTILIZING CWD AS NECESSARY.
CONTRACTOR MAY INSTALL FINAL DRAINAGE
AND FINAL EROSION CONTROL AS NEEDED TO
DIVERT OFFSITE WATER INTO SYSTEM.

