


NOTE:
PLACE TEMPORARY ROCK SEDIMENT DAMS TYPE - B AND TEMPORARY ROCK SILT CHECKS TYPE - A AT DRAINAGE OUTLETS.

CLEARING AND GRUBBING
EROSION CONTROL FOR
CONSTRUCTION SHEET 5

Kimley » Horn
421 FAYETTEVILLE STREET, SUITE 600
RALEIGH, NC 27601

PROJECT REFERENCE NO. R-5930B	SHEET NO. EC-5/CONST.5
R-5930 RW SHEET NO.	ROADWAY DESIGN ENGINEER
	HYDRAULICS ENGINEER

NAD 83 / NA 2011

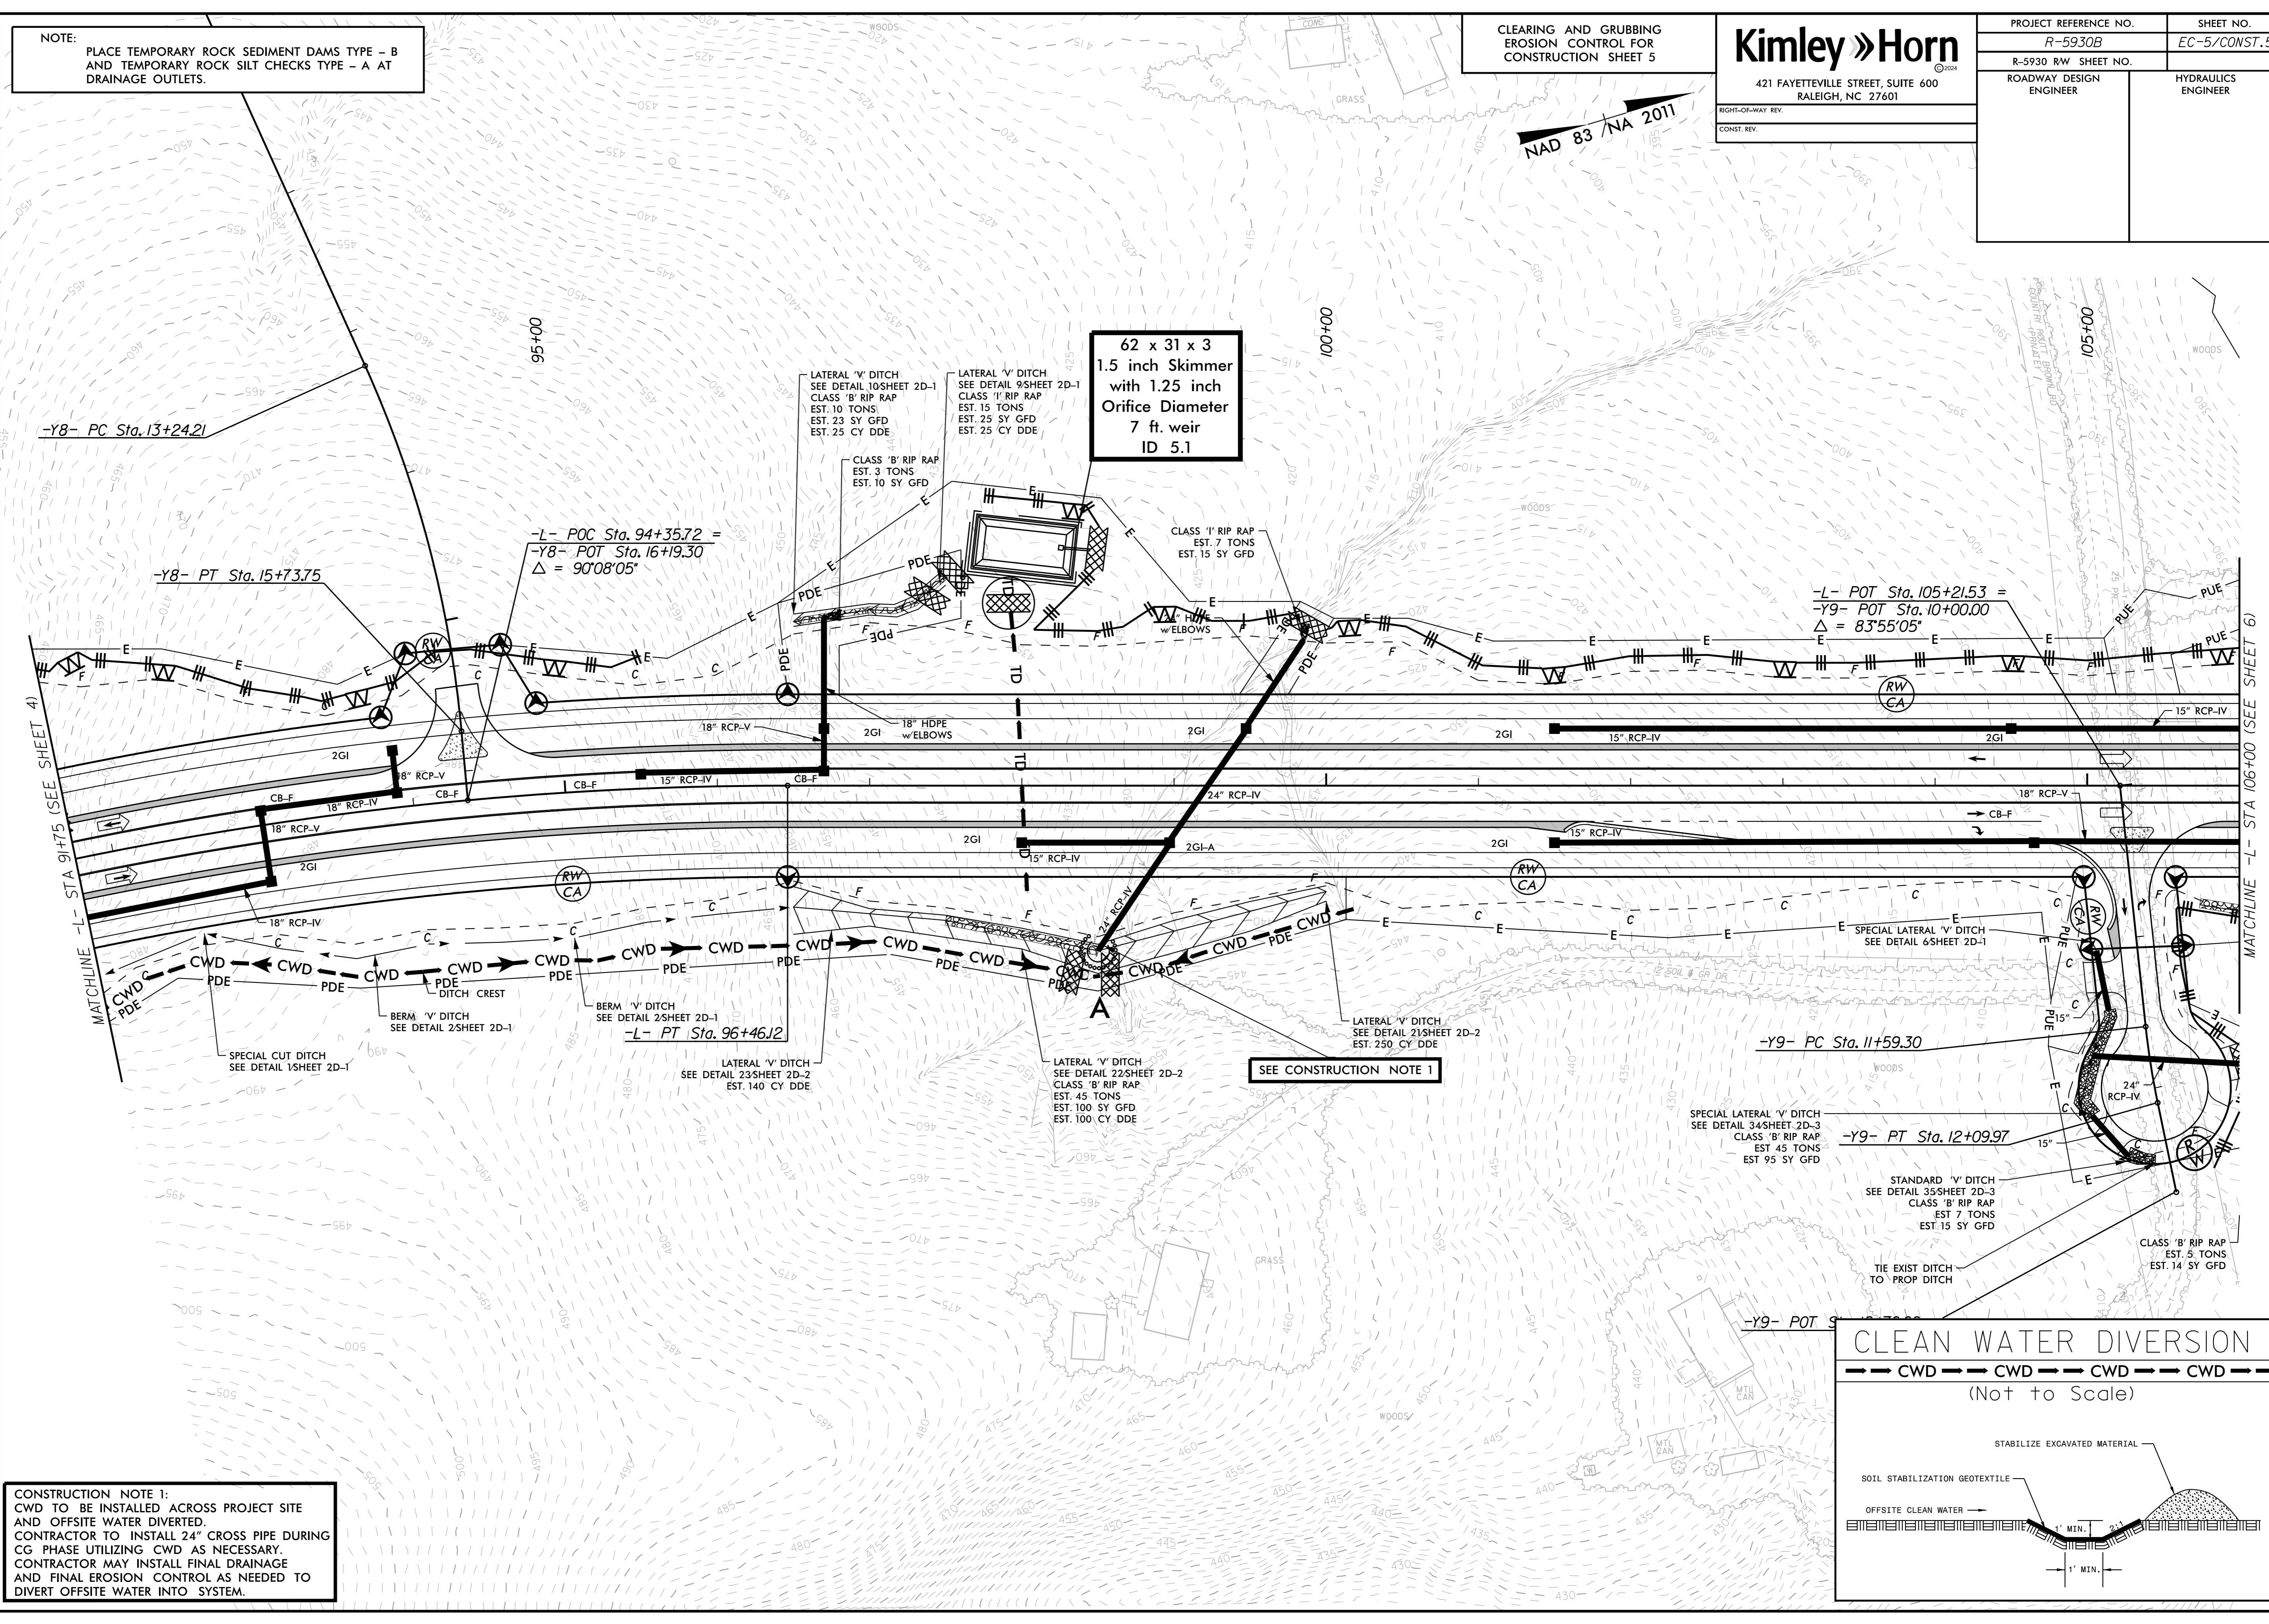

REVISIONS

CONSTRUCTION NOTE 1:
CWD TO BE INSTALLED ACROSS PROJECT SITE AND OFFSITE WATER DIVERTED.
CONTRACTOR TO INSTALL 24" CROSS PIPE DURING CG PHASE UTILIZING CWD AS NECESSARY.
CONTRACTOR MAY INSTALL FINAL DRAINAGE AND FINAL EROSION CONTROL AS NEEDED TO DIVERT OFFSITE WATER INTO SYSTEM.

62 x 31 x 3
1.5 inch Skimmer
with 1.25 inch
Orifice Diameter
7 ft. weir
ID 5.1

SEE CONSTRUCTION NOTE 1

