

5/14/99

NOTE:
PLACE TEMPORARY ROCK SEDIMENT DAMS TYPE - B
AND TEMPORARY ROCK SILT CHECKS TYPE - A AT
DRAINAGE OUTLETS.


CLEARING AND GRUBBING
EROSION CONTROL FOR
CONSTRUCTION SHEET 7

Kimley » Horn

421 FAYETTEVILLE STREET, SUITE 600
RALEIGH, NC 27601

RIGHT-OF-WAY REV.
CONST. REV.

PROJECT REFERENCE NO. R-5930B	SHEET NO. EC-7/CONST.7
R-5930 RW SHEET NO.	HYDRAULICS ENGINEER
ROADWAY DESIGN ENGINEER	ENGINEER

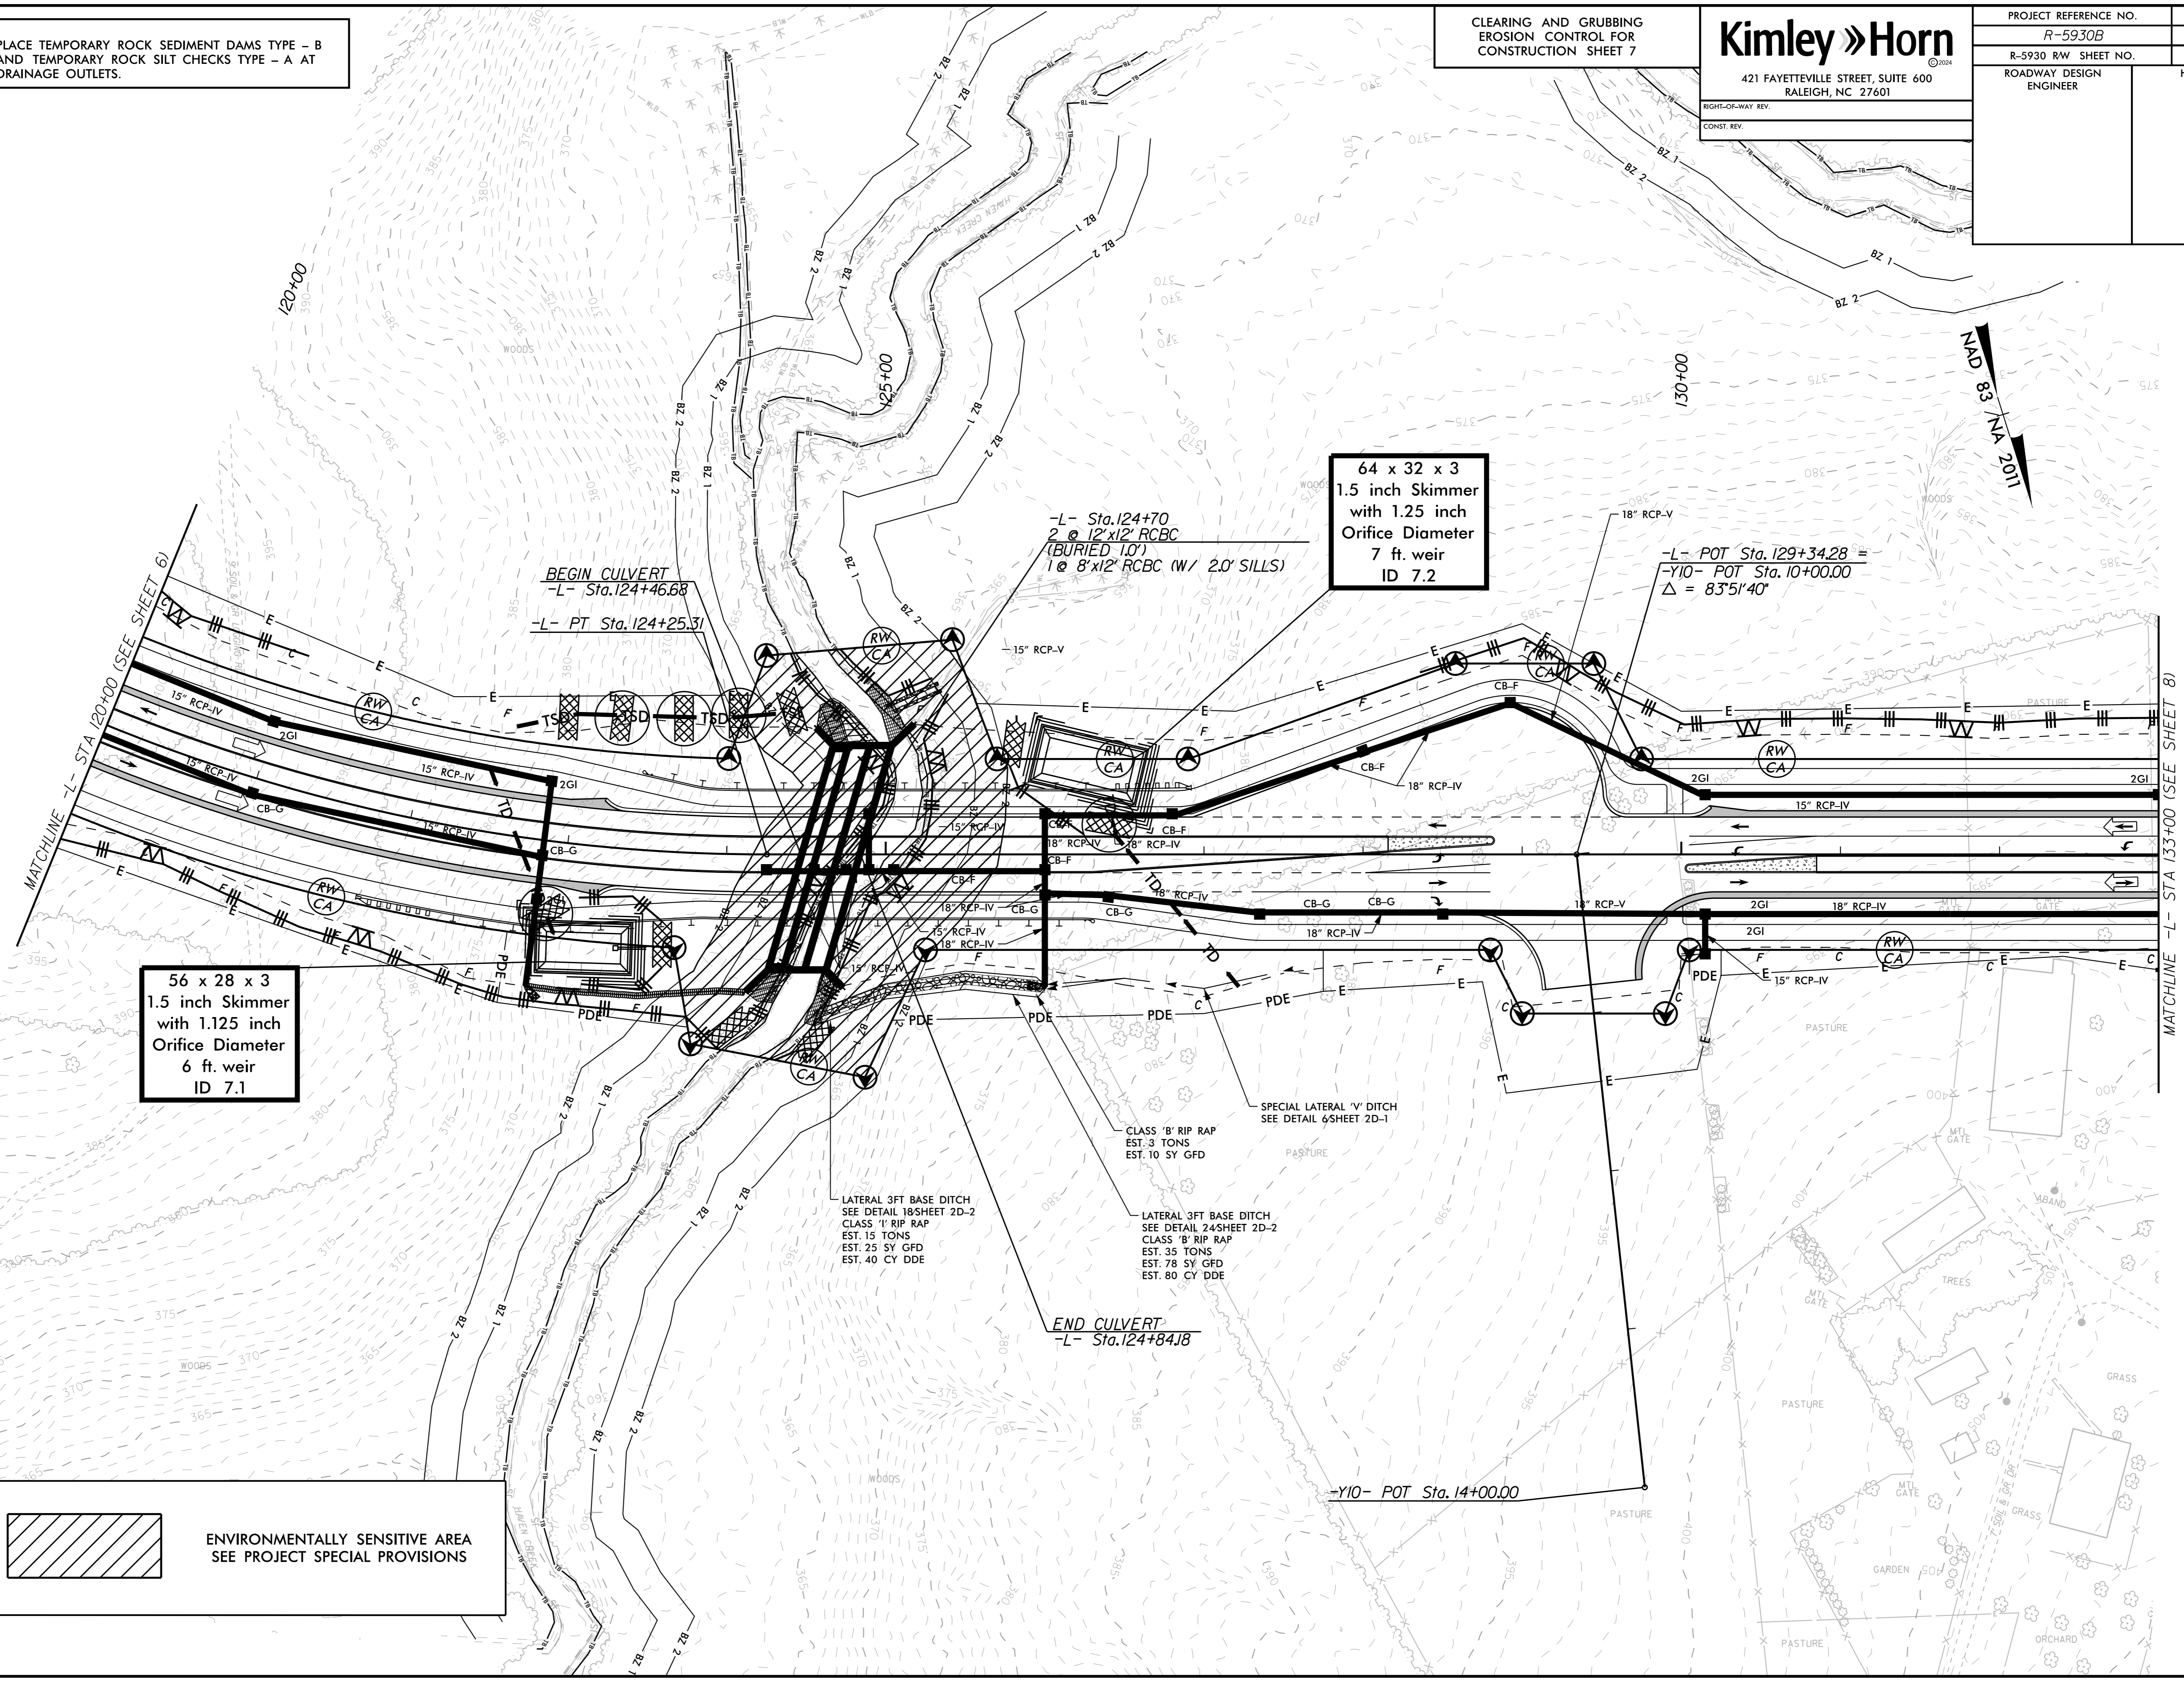

56 x 28 x 3
1.5 inch Skimmer
with 1.125 inch
Orifice Diameter
6 ft. weir
ID 7.1


64 x 32 x 3
1.5 inch Skimmer
with 1.25 inch
Orifice Diameter
7 ft. weir
ID 7.2

BEGIN CULVERT
-L- Sta. 124+46.68
-L- PT Sta. 124+25.31

-L- Sta. 124+70
2 @ 12' x 12' RCBC
(BURIED 10')
1 @ 8' x 12' RCBC (W/ 2.0' SILLS)

-L- POT Sta. 129+34.28 =
-Y10- POT Sta. 10+00.00
Δ = 83°51'40"

END CULVERT
-L- Sta. 124+84.18

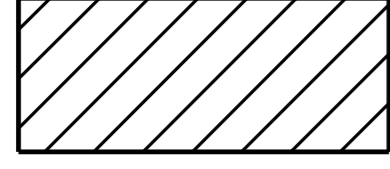 ENVIRONMENTALLY SENSITIVE AREA
SEE PROJECT SPECIAL PROVISIONS

REVISIONS

MATCHLINE -L- STA 133+00 (SEE SHEET 8)

MATCHLINE -L- STA 120+00 (SEE SHEET 6)