


NOTE:
PLACE TEMPORARY ROCK SEDIMENT DAMS TYPE - B
AND TEMPORARY ROCK SILT CHECKS TYPE - A AT
DRAINAGE OUTLETS.


CLEARING AND GRUBBING
EROSION CONTROL FOR
CONSTRUCTION SHEET 8

Kimley » Horn
421 FAYETTEVILLE STREET, SUITE 600
RALEIGH, NC 27601

PROJECT REFERENCE NO. R-5930B	SHEET NO. EC-8/CONST. 8
R-5930 RW SHEET NO.	HYDRAULICS ENGINEER
ROADWAY DESIGN ENGINEER	

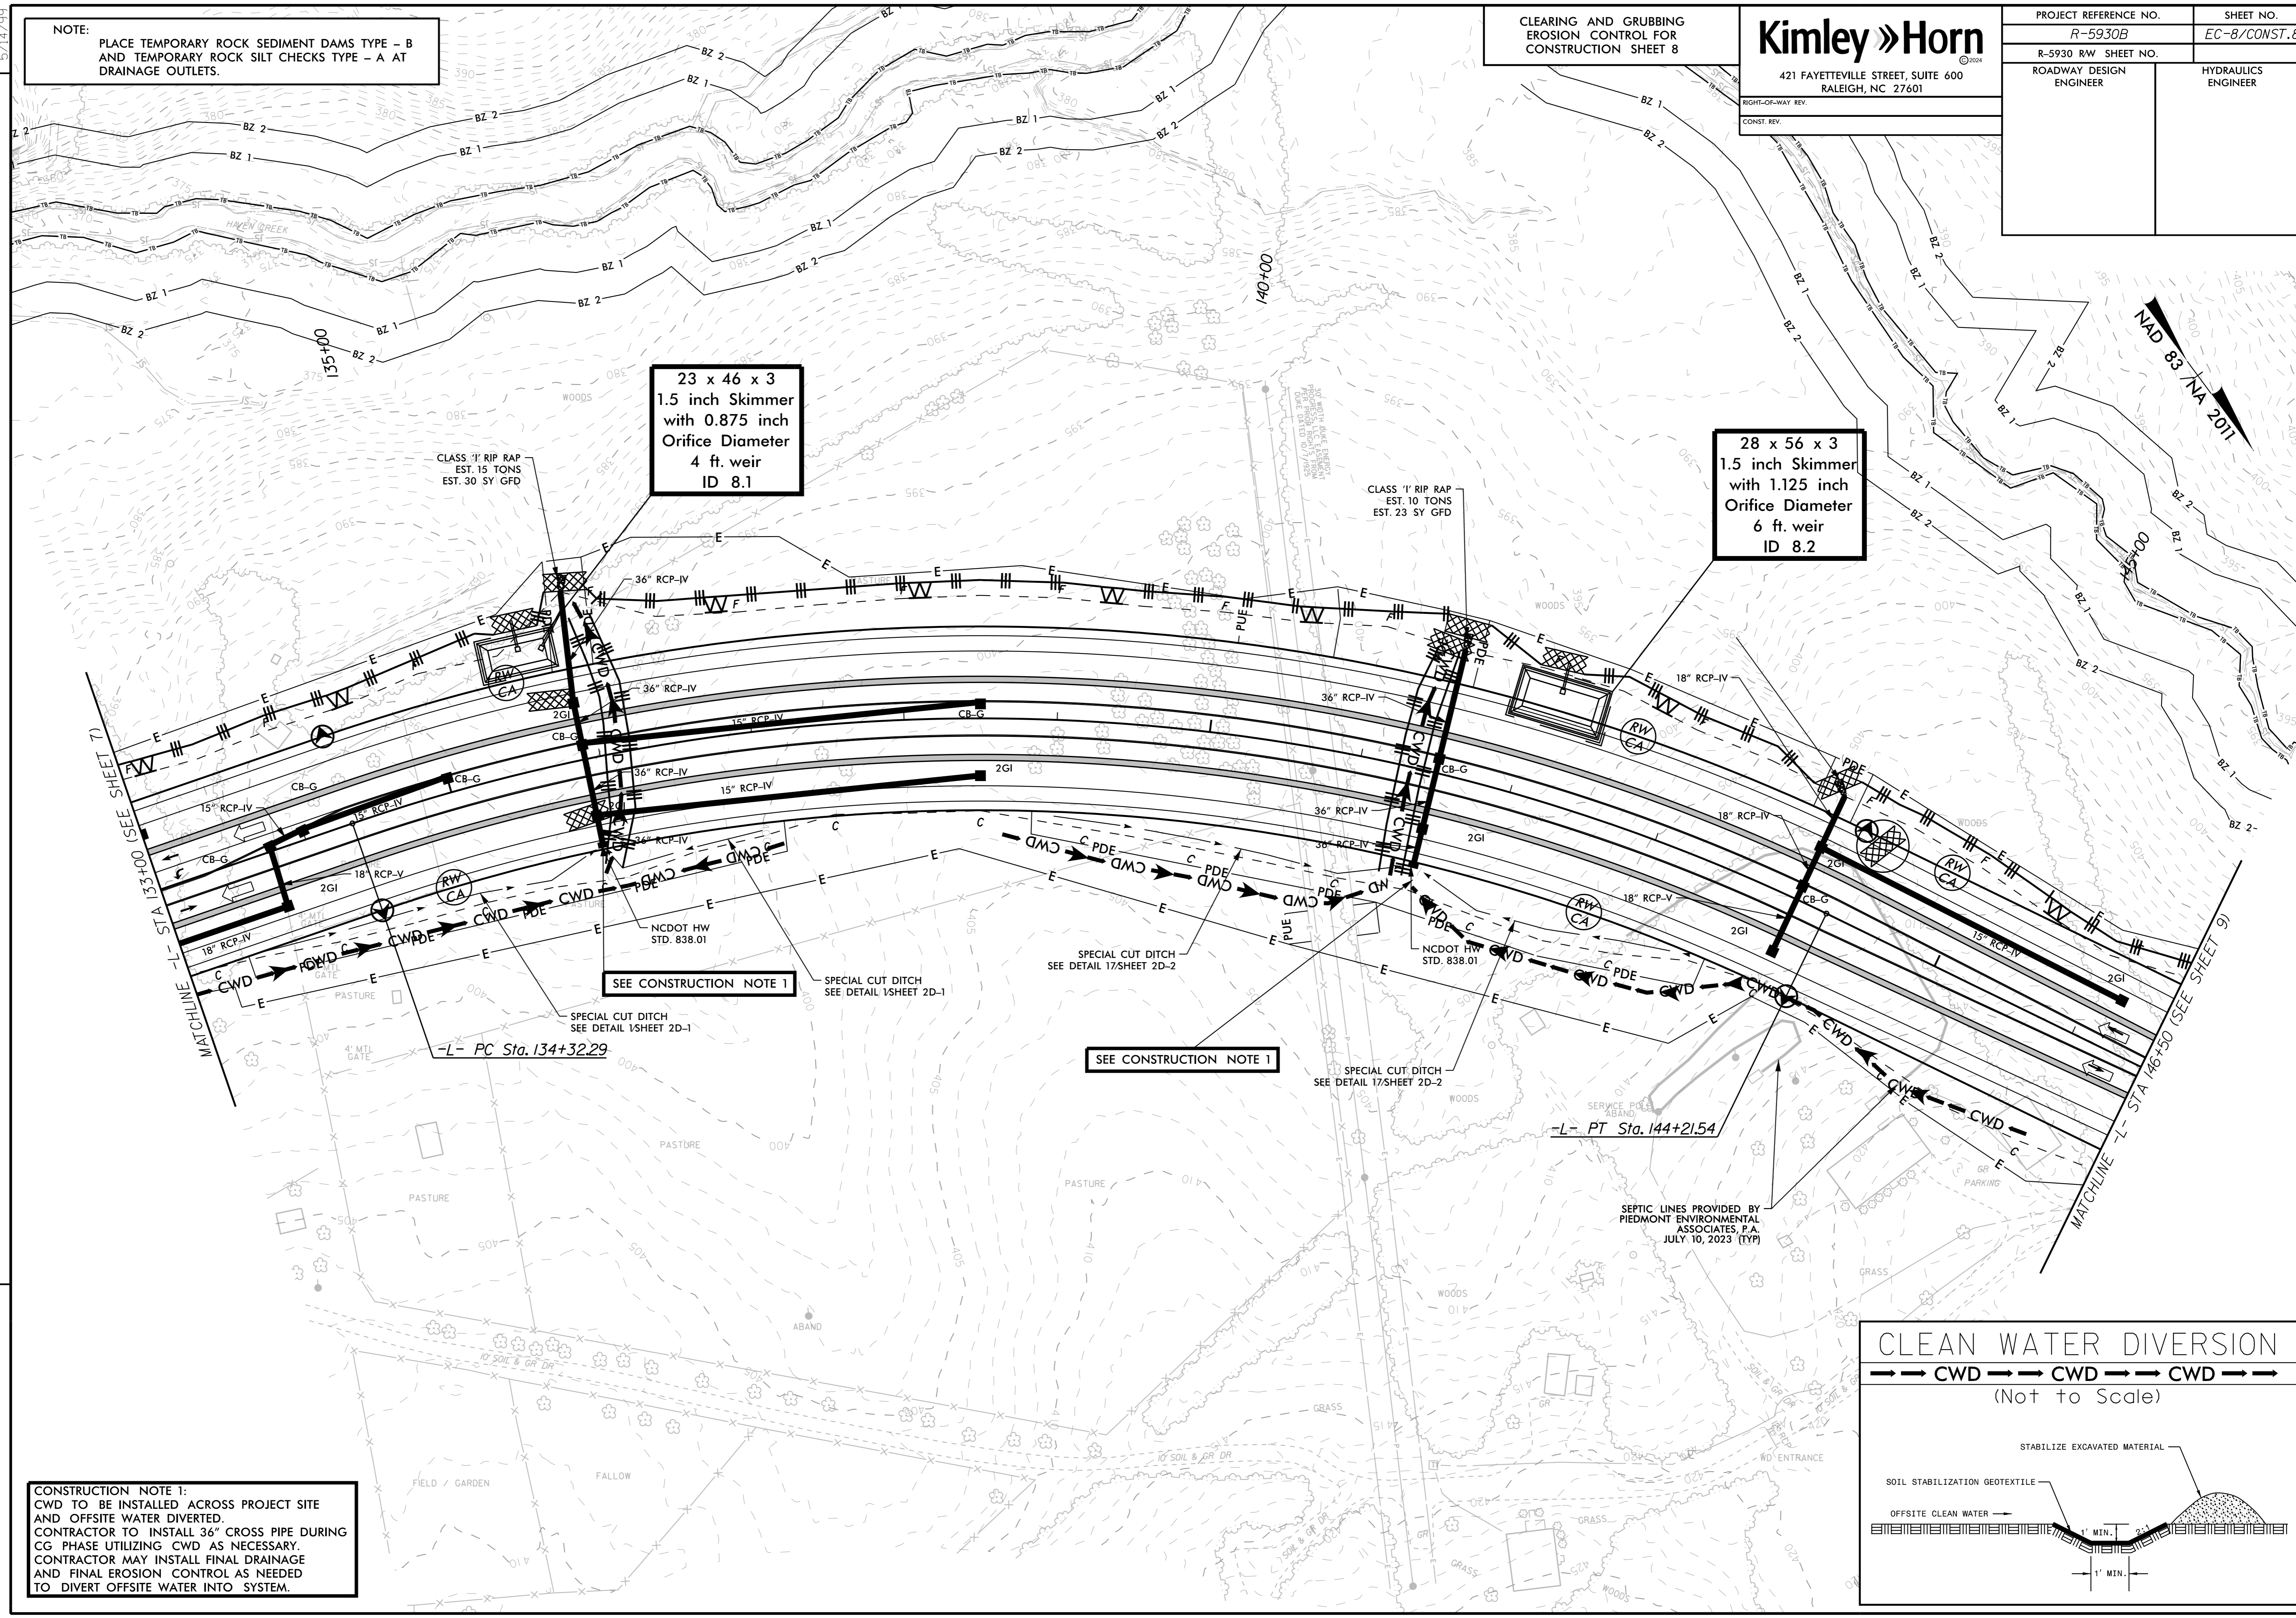

CONSTRUCTION NOTE 1:
CWD TO BE INSTALLED ACROSS PROJECT SITE
AND OFFSITE WATER DIVERTED
CONTRACTOR TO INSTALL 36" CROSS PIPE DURING
CG PHASE UTILIZING CWD AS NECESSARY.
CONTRACTOR MAY INSTALL FINAL DRAINAGE
AND FINAL EROSION CONTROL AS NEEDED
TO DIVERT OFFSITE WATER INTO SYSTEM.

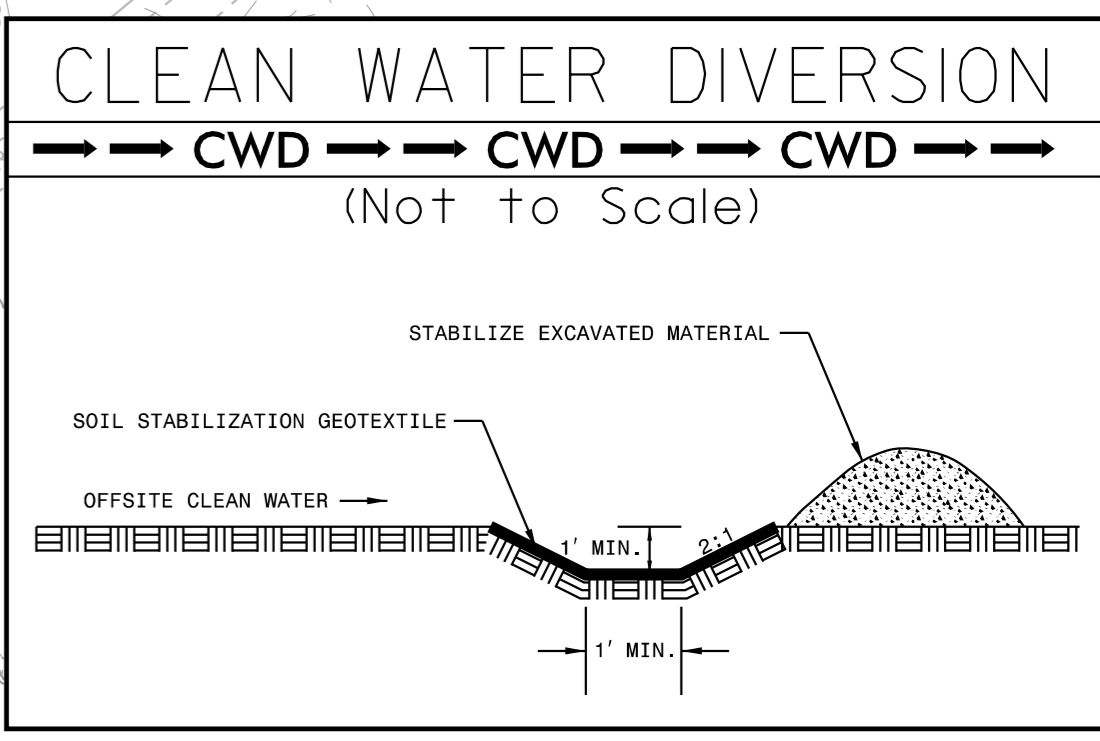

REVISIONS

5/14/2023