


NOTE:  
PLACE TEMPORARY ROCK SEDIMENT DAMS TYPE - B  
AND TEMPORARY ROCK SILT CHECKS TYPE - A AT  
DRAINAGE OUTLETS.

CLEARING AND GRUBBING  
EROSION CONTROL FOR  
CONSTRUCTION SHEET 10

PROJECT REFERENCE NO. R-5930B		SHEET NO. EC-10/CONST.10	
ROADWAY DESIGN ENGINEER		HYDRAULICS ENGINEER	
421 FAYETTEVILLE STREET, SUITE 600 RALEIGH, NC 27601			
RIGHT-OF-WAY REV.		CONST. REV.	

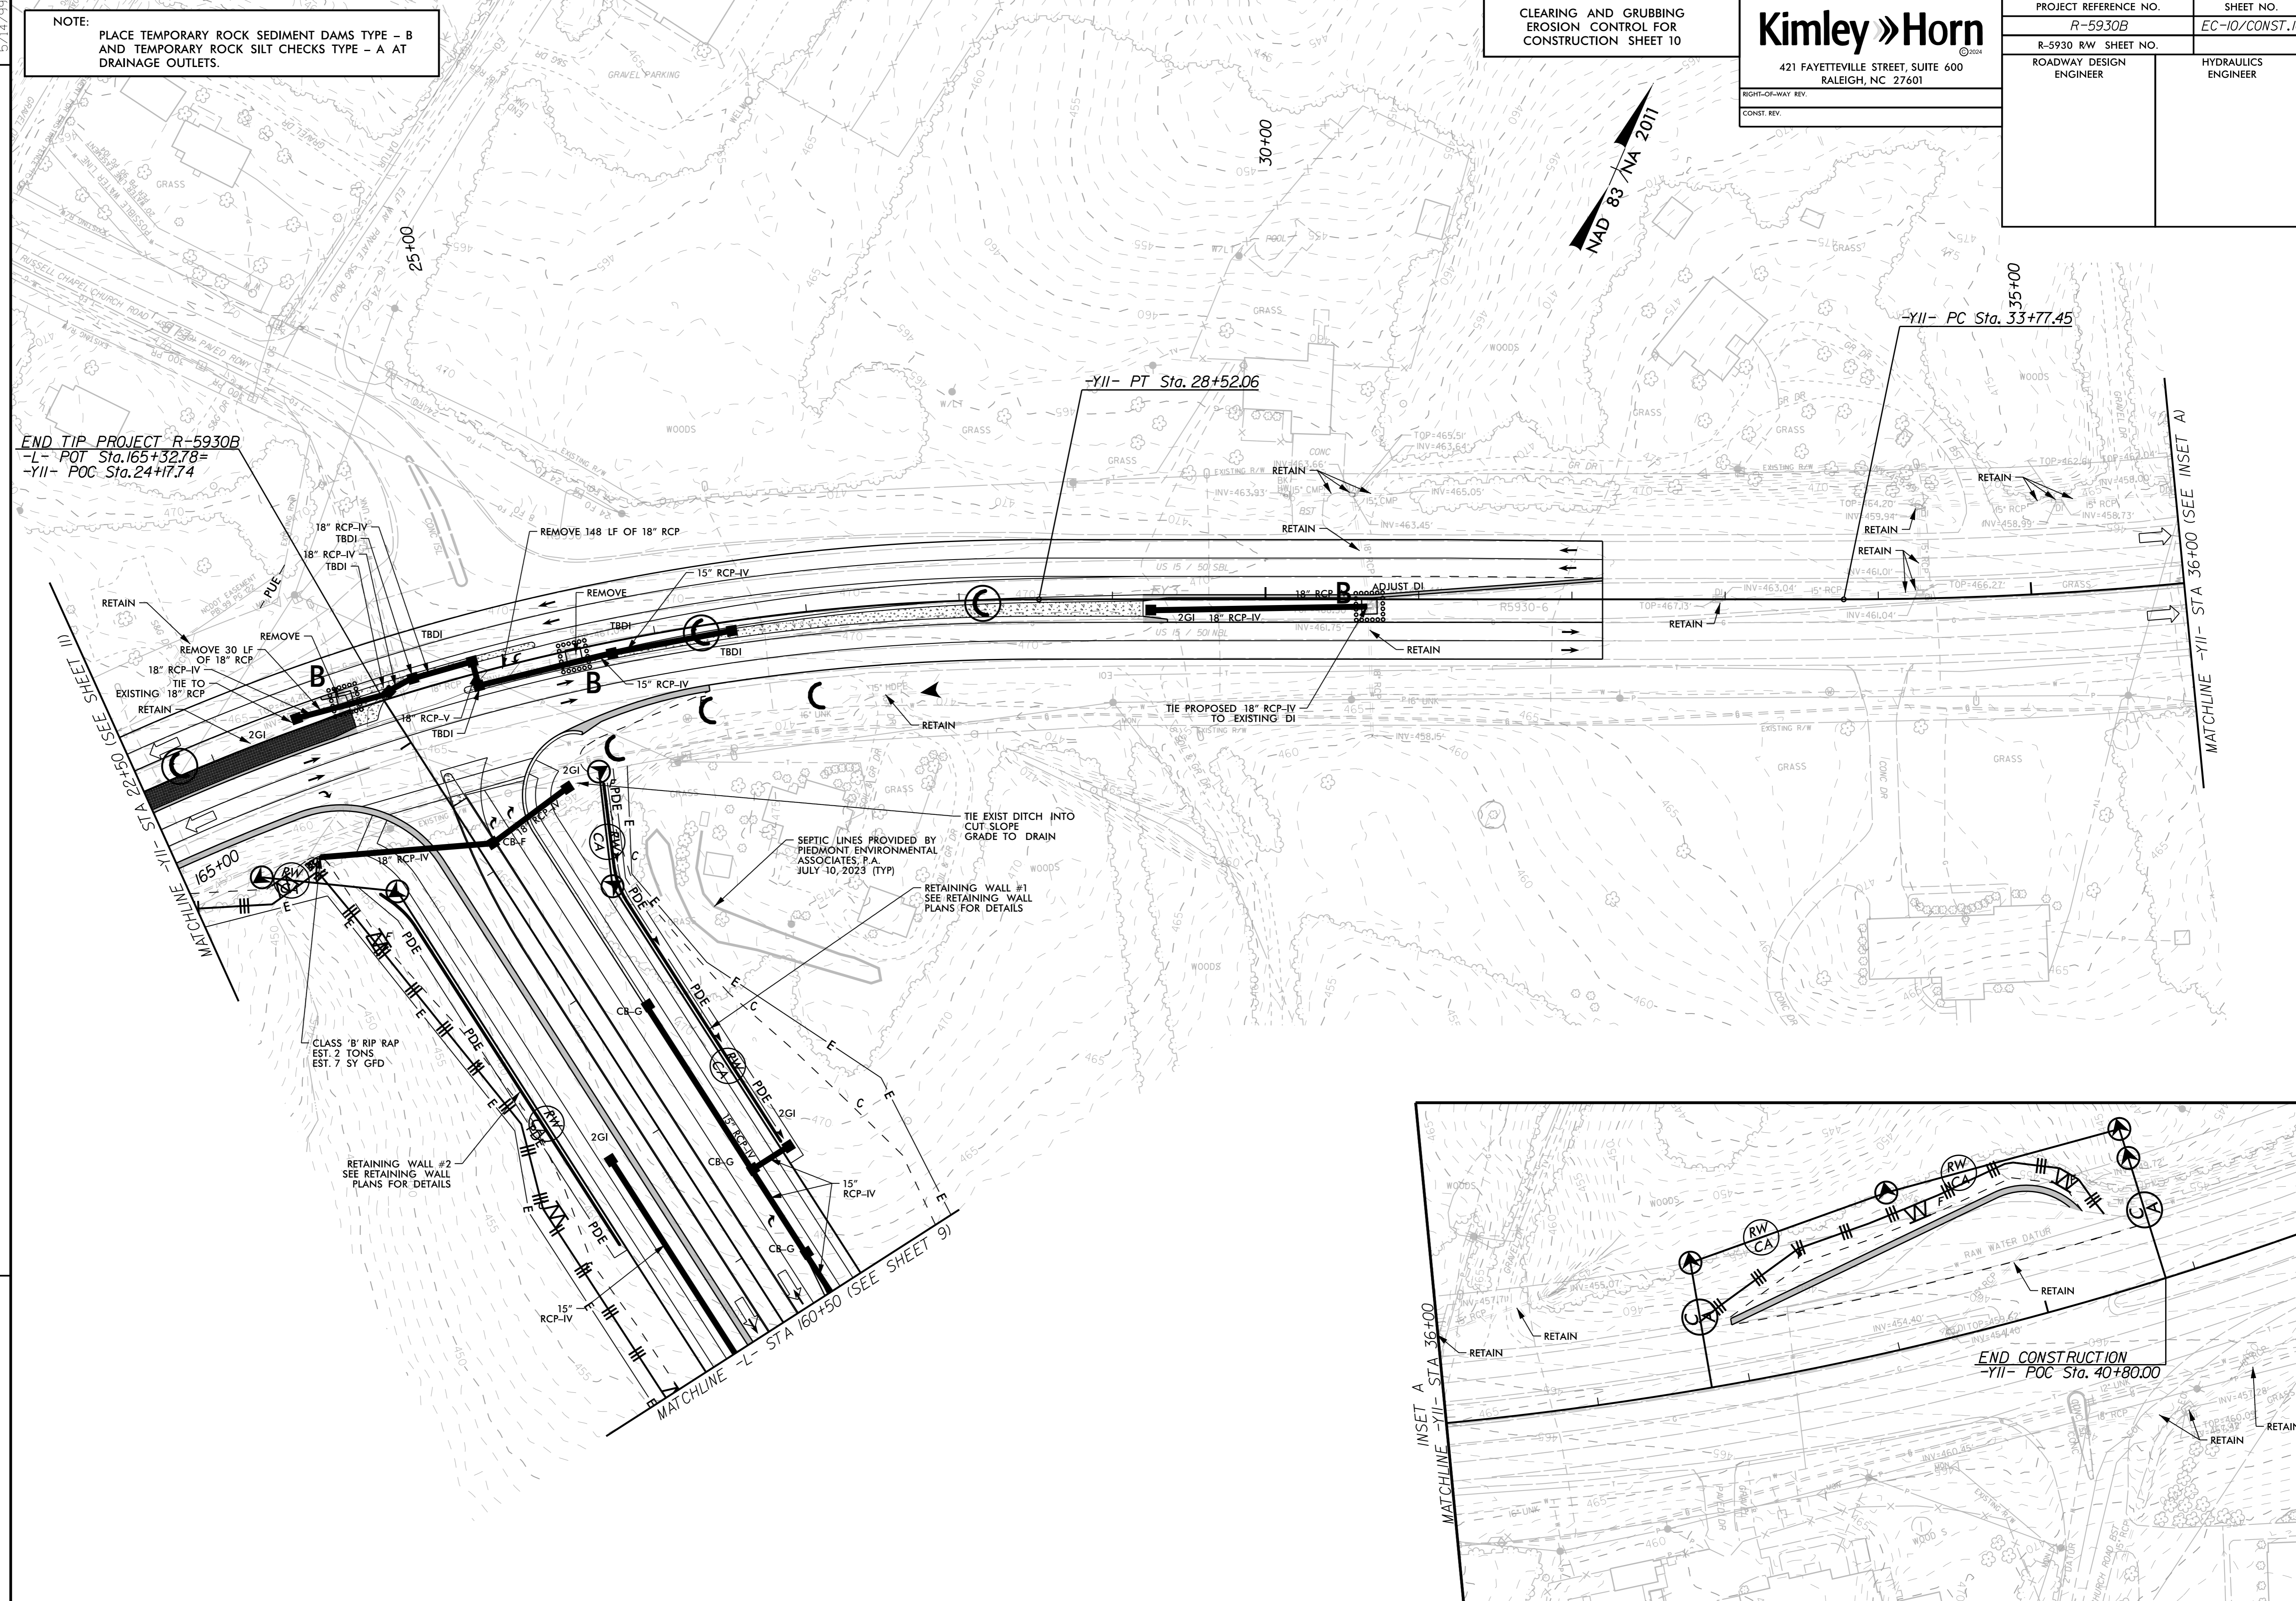

END TIP PROJECT R-5930B  
-L- POT Sta. 165+32.78=  
-YII- POC Sta. 24+17.74


-YII- PT Sta. 28+52.06

-YII- PC Sta. 33+77.45

MATCHLINE -YII- STA 36+00 (SEE INSET A)

MATCHLINE -YI- STA 165+00 (SEE SHEET 9)

MATCHLINE -L- STA 160+50 (SEE SHEET 9)

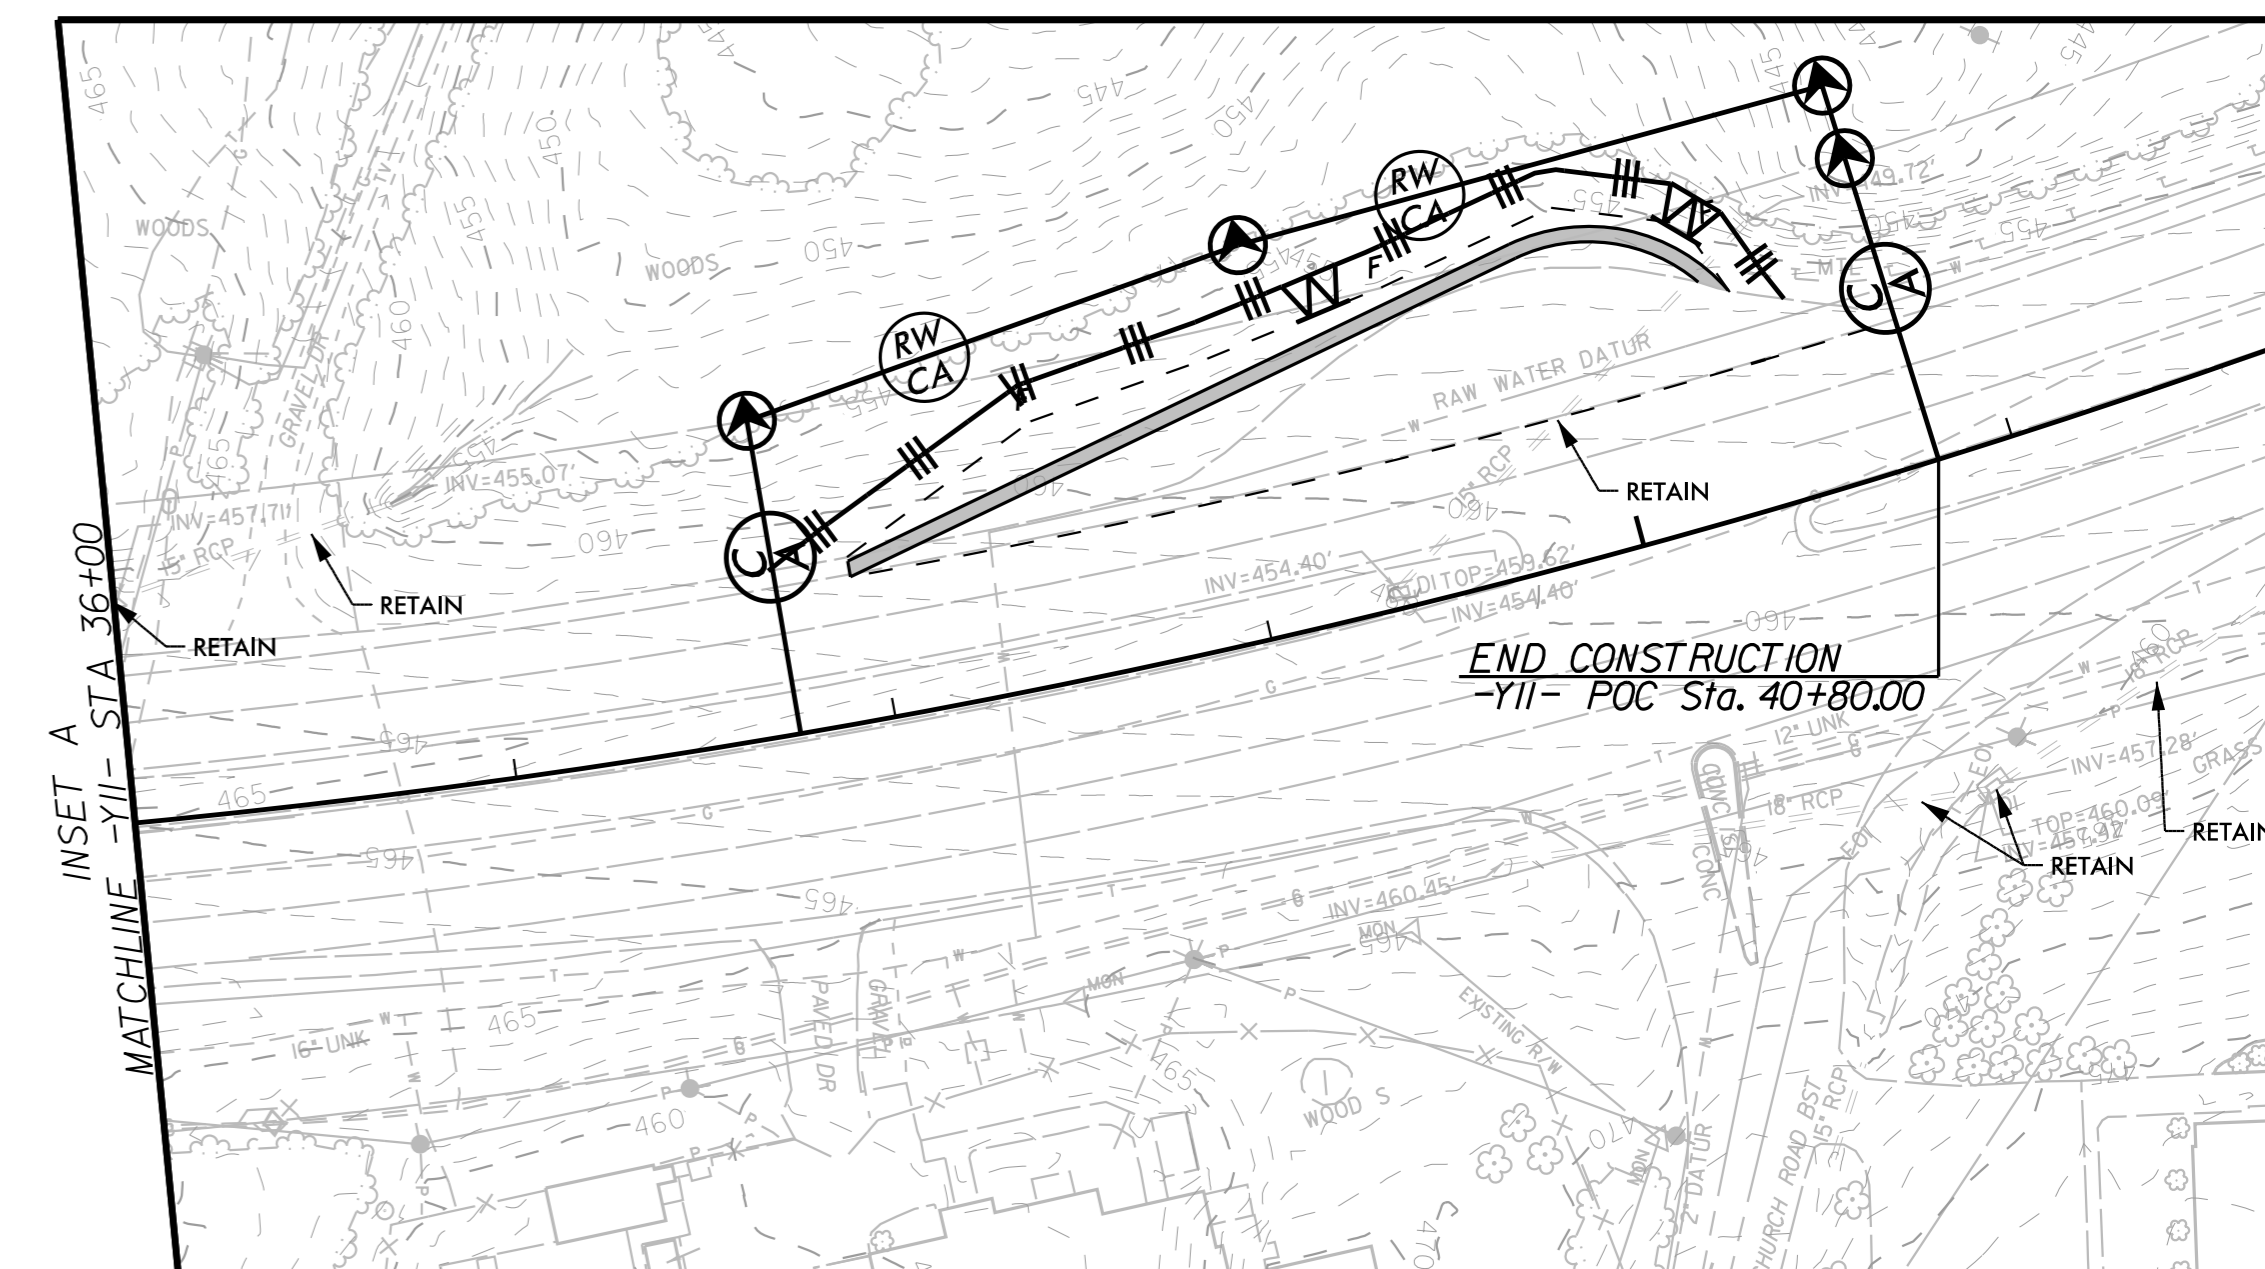

INSET A  
MATCHLINE -YII- STA 36+00

REVISIONS