


5/14/99

FINAL EROSION CONTROL FOR  
CONSTRUCTION SHEET 7

**Kimley Horn**  
 421 FAYETTEVILLE STREET, SUITE 600  
 RALEIGH, NC 27601

RIGHT-OF-WAY REV.  
 CONST. REV.

PROJECT REFERENCE NO. R-5930B	SHEET NO. EC-15/CONST.7
R-5930 RW SHEET NO.	HYDRAULICS ENGINEER
ROADWAY DESIGN ENGINEER	ENGINEER

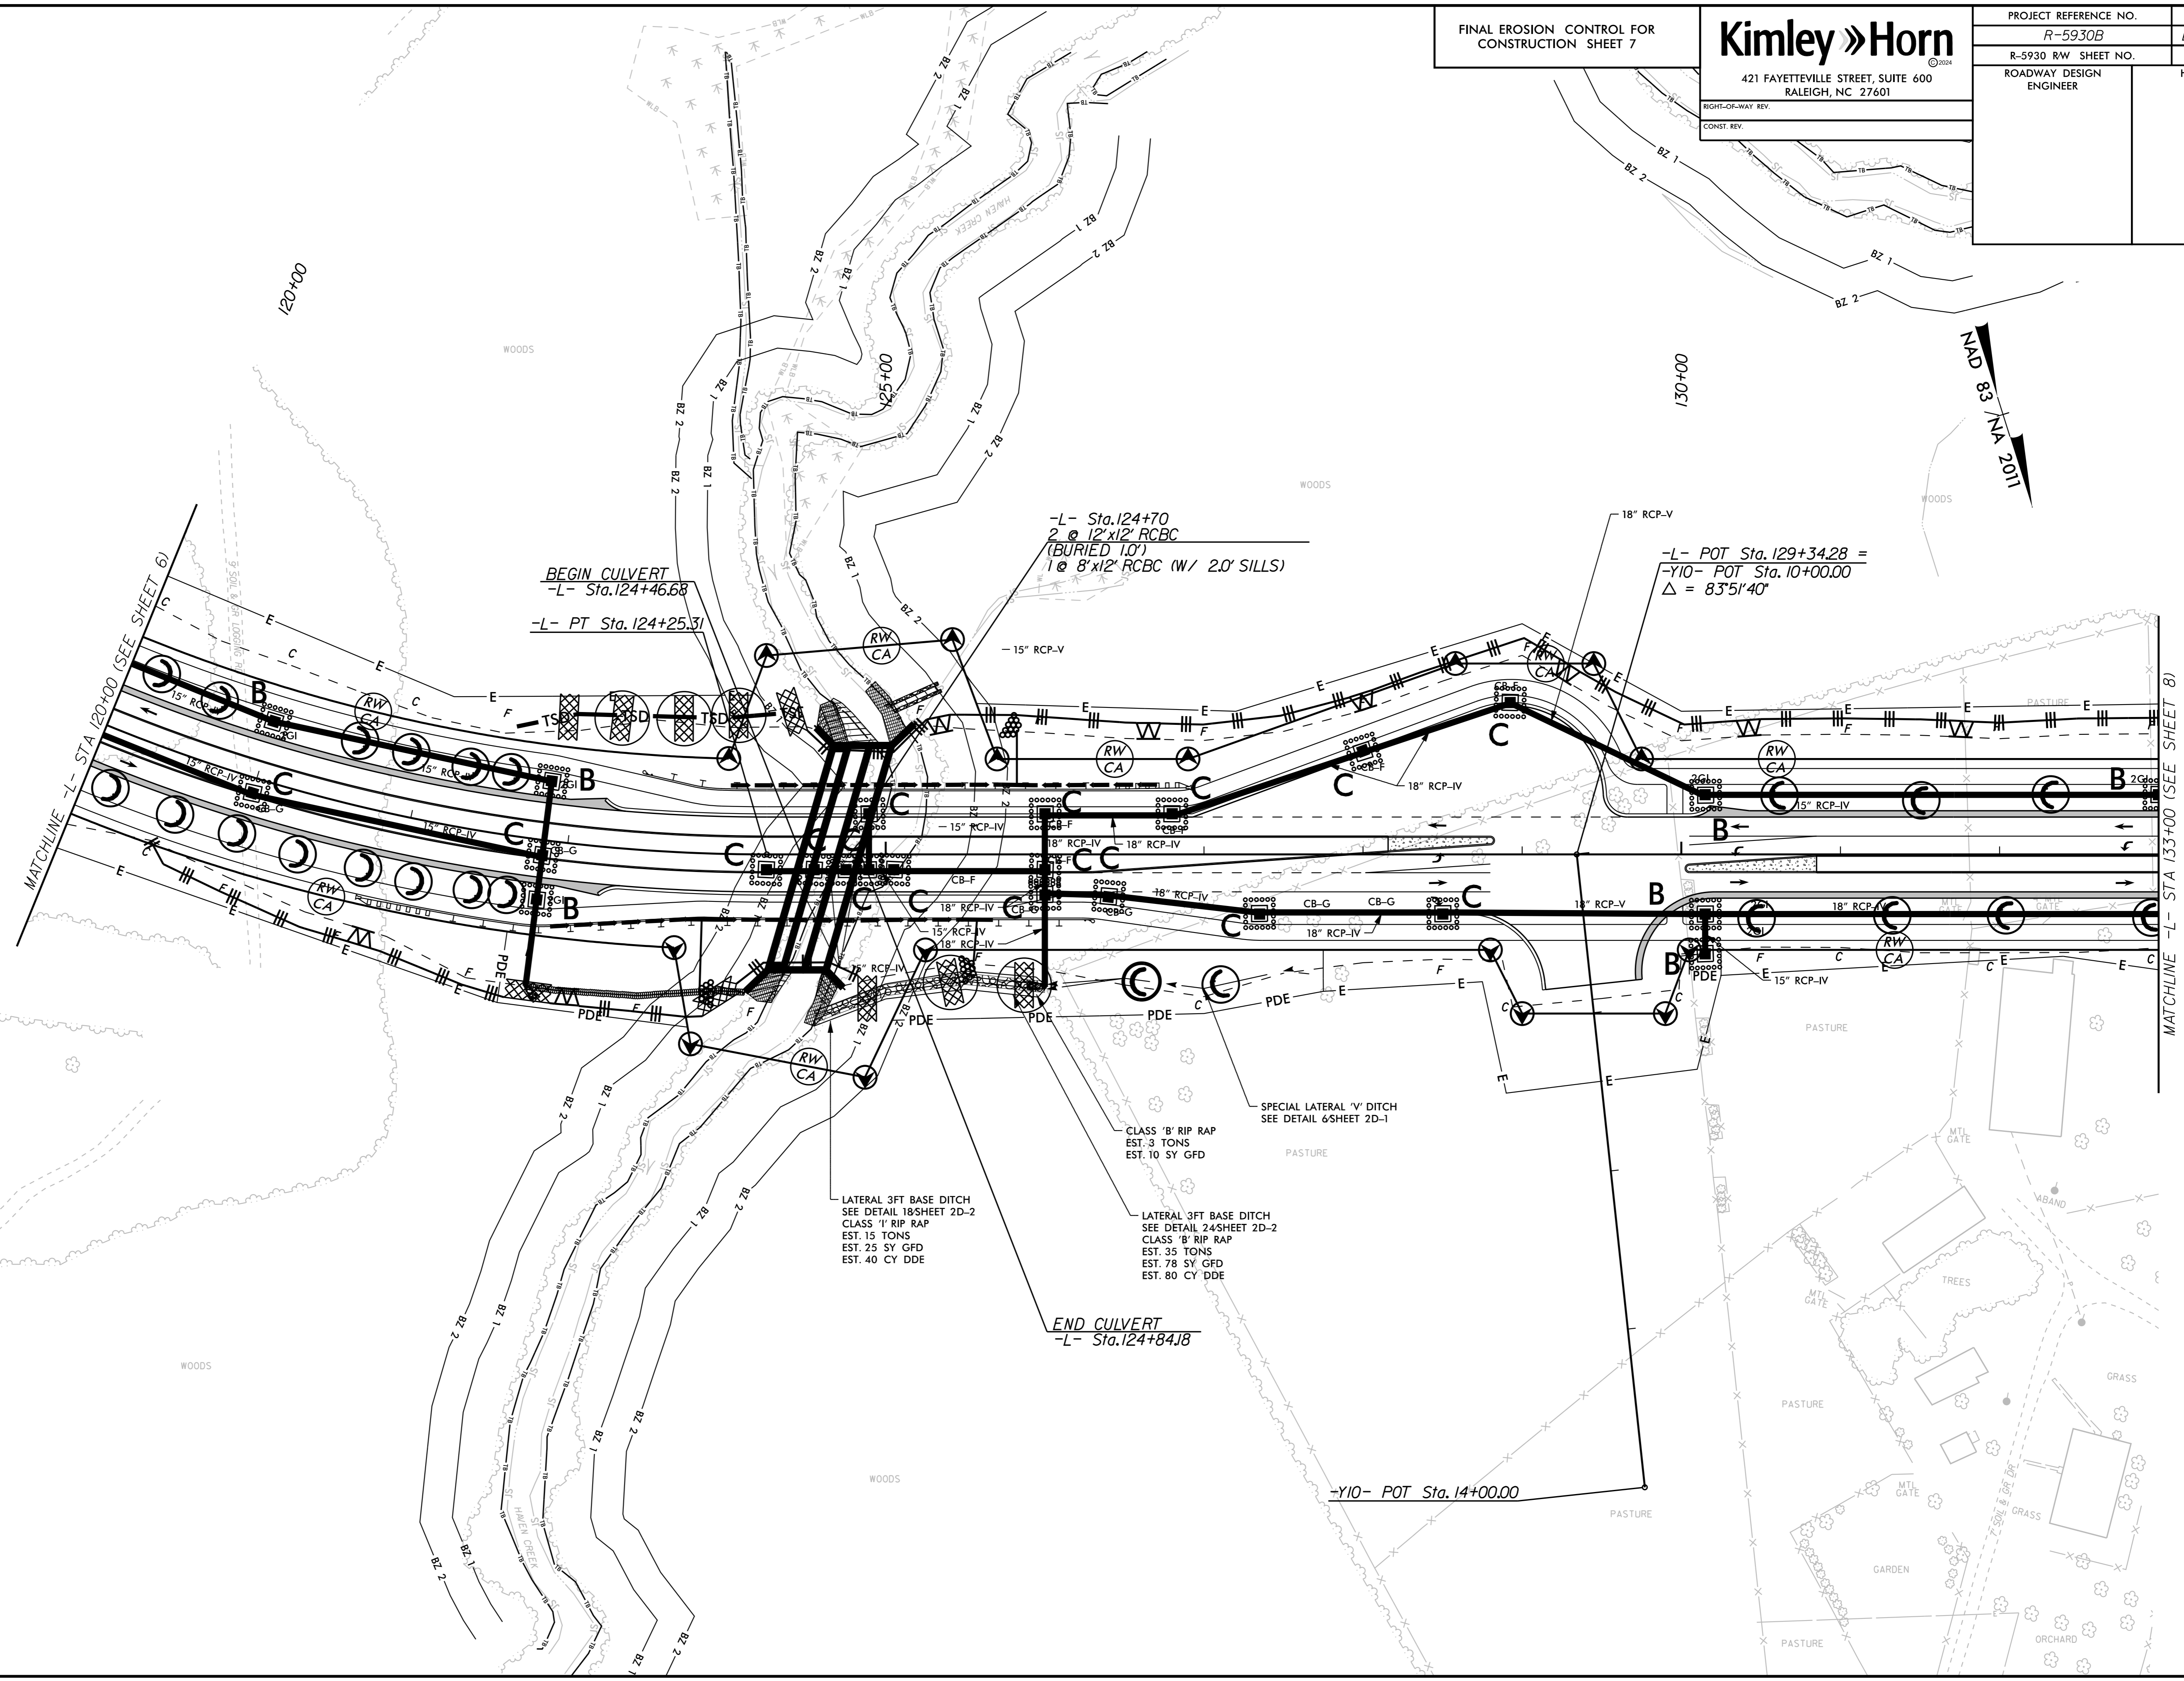

REVISIONS

MATCHLINE -L- STA 133+00 (SEE SHEET 8)