

5/14/99



FINAL EROSION CONTROL FOR CONSTRUCTION SHEET 11

**Kimley Horn**

421 FAYETTEVILLE STREET, SUITE 600  
RALEIGH, NC 27601

RIGHT-OF-WAY REV.  
CONST. REV.

PROJECT REFERENCE NO. R-5930B	SHEET NO. EC-19/CONST.11
R-5930 RW SHEET NO.	ROADWAY DESIGN ENGINEER
	HYDRAULICS ENGINEER

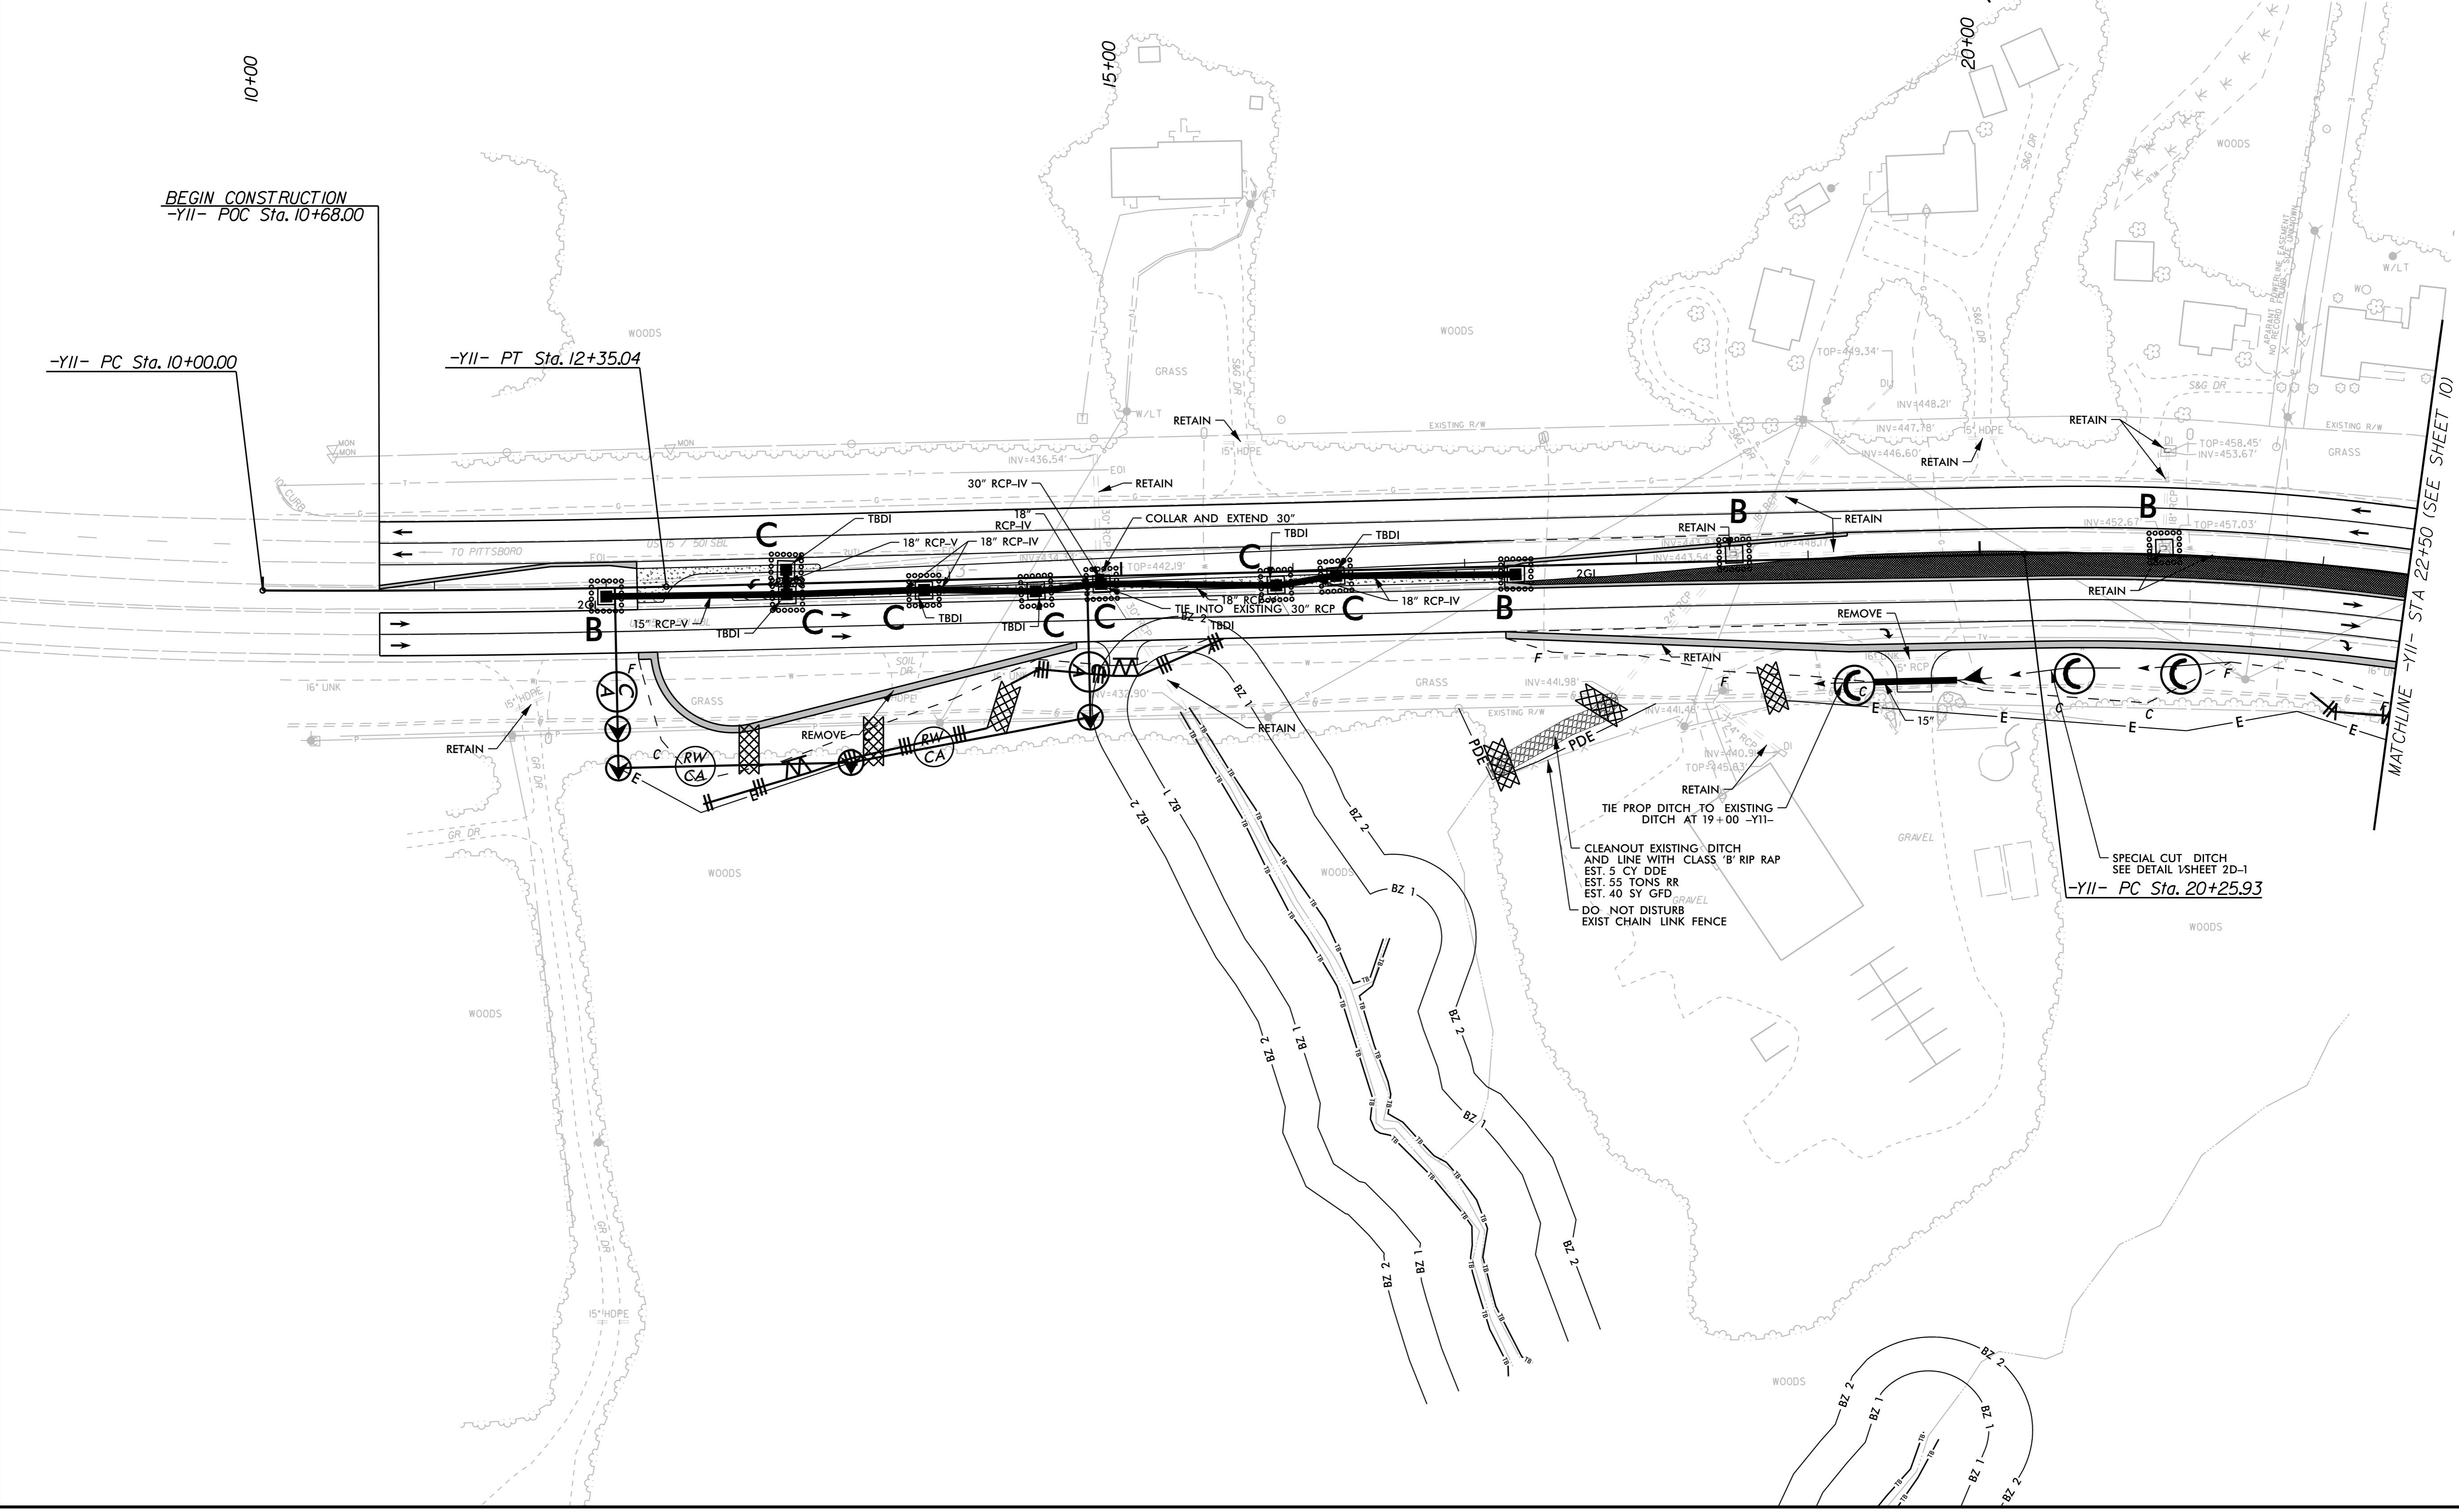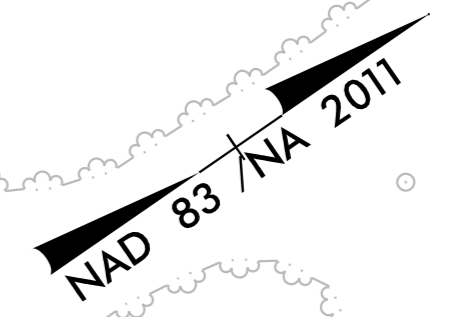

BEGIN CONSTRUCTION  
-Y11- POC Sta. 10+68.00

-Y11- PC Sta. 10+00.00

-Y11- PT Sta. 12+35.04

TIE PROP DITCH TO EXISTING DITCH AT 19+00 -Y11-

CLEANOUT EXISTING DITCH AND LINE WITH CLASS 'B' RIP RAP EST. 5 CY DDE EST. 55 TONS RR EST. 40 SY GFD DO NOT DISTURB EXIST CHAIN LINK FENCE

SPECIAL CUT DITCH SEE DETAIL 15 SHEET 2D-1  
-Y11- PC Sta. 20+25.93

REVISIONS