


PROJECT REFERENCE NO.	SHEET NO.
U-4405B	EC-12/CONST.17
RW SHEET NO.	
ROADWAY DESIGN ENGINEER	HYDRAULICS ENGINEER

CLEARING AND GRUBBING
EROSION CONTROL FOR
CONSTRUCTION SHEET 17

NOTE:
PLACE TEMPORARY ROCK SEDIMENT DAMS TYPE - B
AND TEMPORARY ROCK SILT CHECKS TYPE - A AT
DRAINAGE OUTLETS.

INSTALL FABRIC INSERT INLET PROTECTION
DEVICE IN LIEU OF ROCK INLET SEDIMENT
TRAP TYPE 'C' AS DIRECTED TO AVOID
PONDING OF RUNOFF IN ROADWAY OPEN TO
PUBLIC TRAFFIC

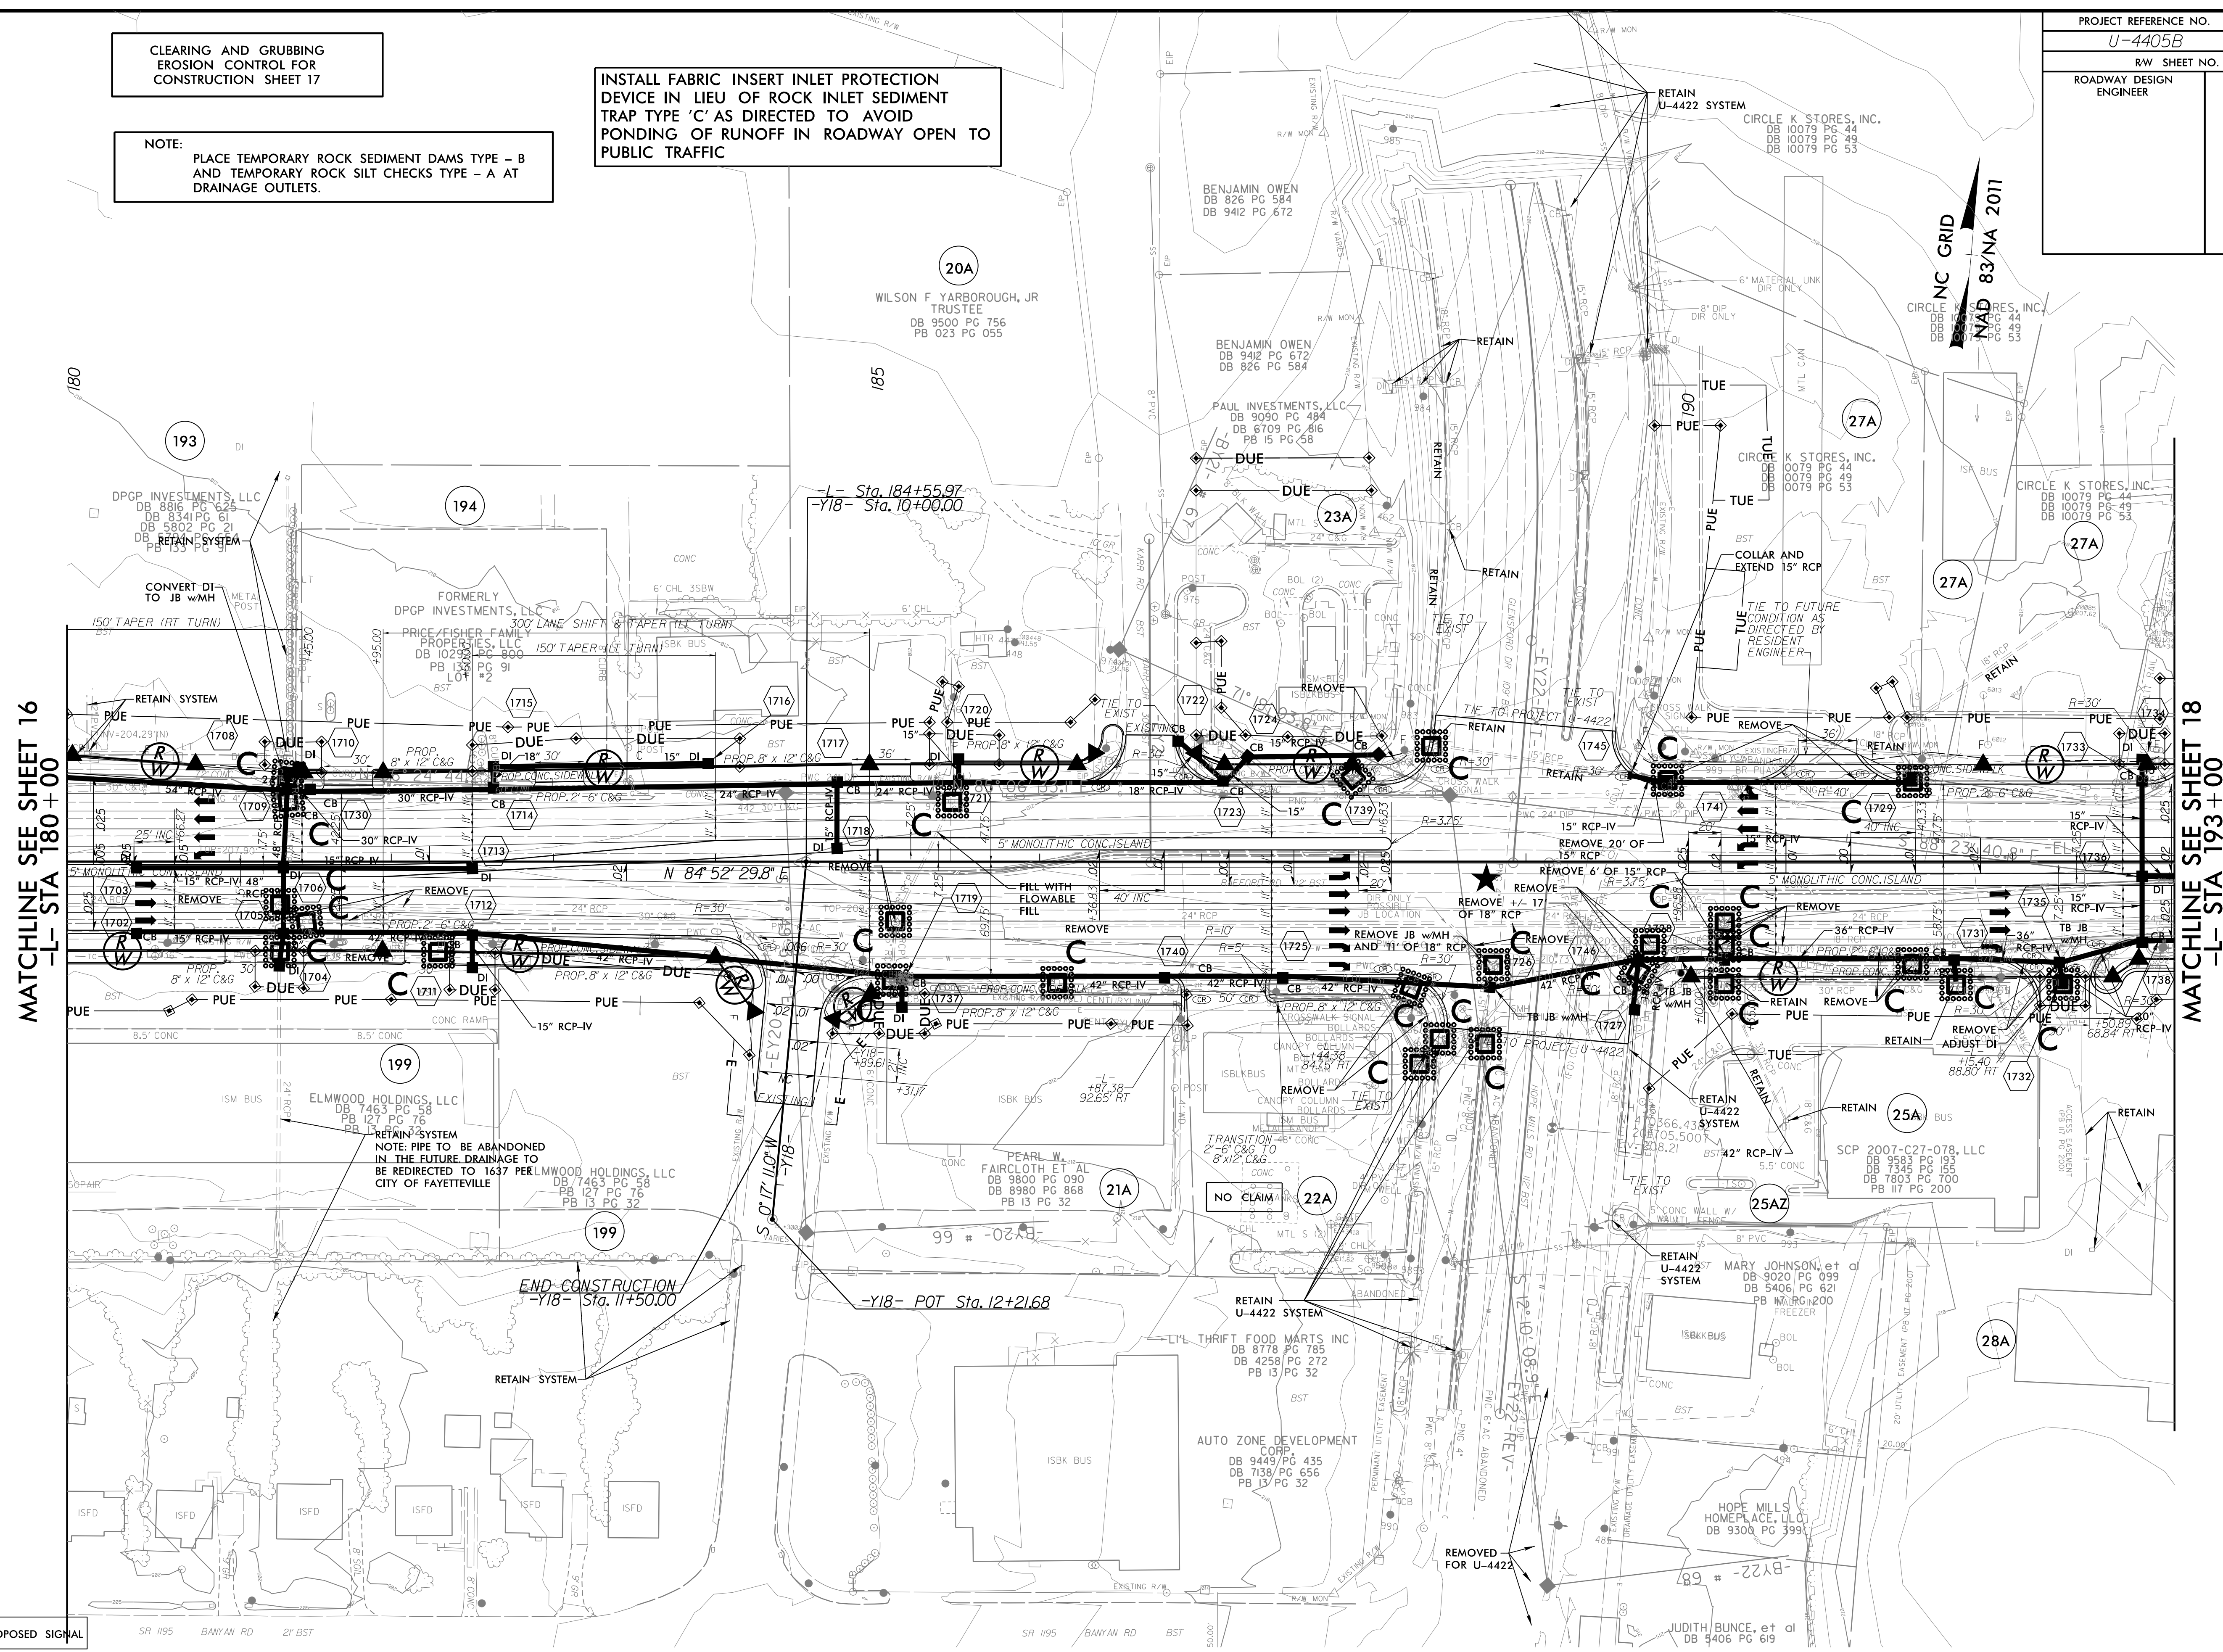

MATCHLINE SEE SHEET 16
-L- STA 180+00

MATCHLINE SEE SHEET 18
-L- STA 193+00

REVISIONS

★ PROPOSED SIGNAL

■ PROP CONC SIDEWALK

** A DESIGN EXCEPTION FOR LANE WIDTH IS
REQUIRED FOR -L- STA. 38+95.00 TO -L- 319+95.00

NOTE: SEE SHEET 39 FOR -L- PROFILE
SEE SHEET 48 FOR -Y18- PROFILE

10/8/2024
U-4405B_REU_EC_psh_17_CG.dgn
17:11:11

8/17/09