
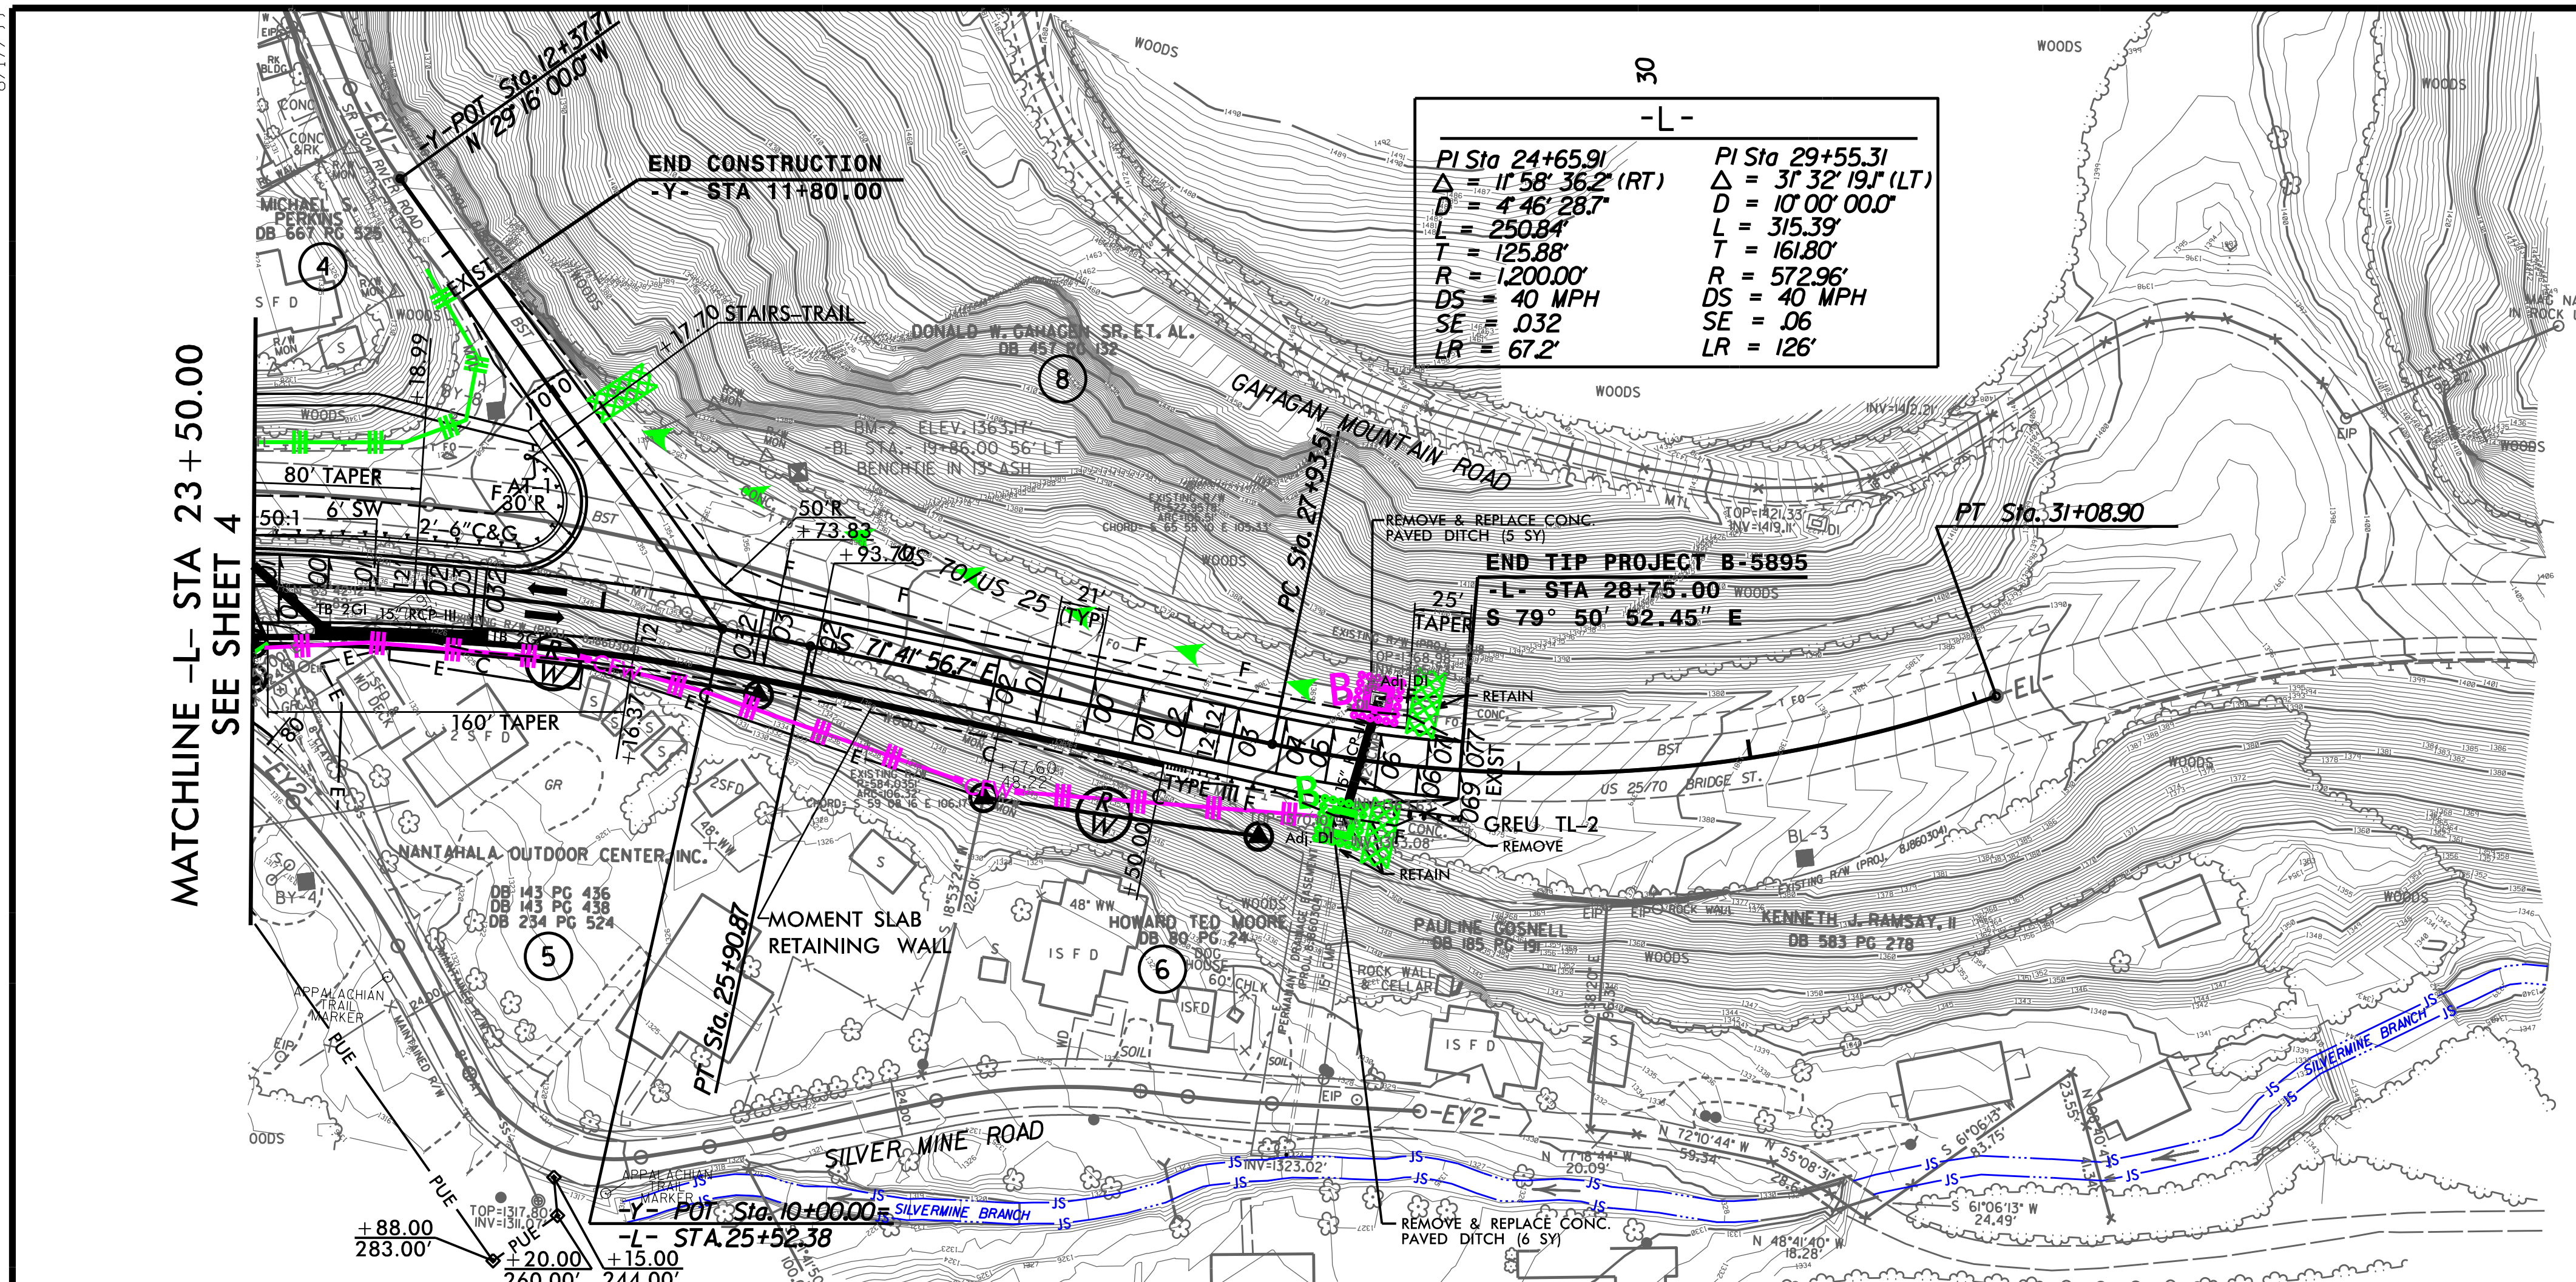


PROJECT REFERENCE NO. B-5895	SHEET NO. EC-5/CONST.5
RW SHEET NO.	
ROADWAY DESIGN ENGINEER	HYDRAULICS ENGINEER
PLANS PREPARED BY:	
	
WSP USA 434 FAYETTEVILLE STREET SUITE 1500 RALEIGH, NC 27601 TEL: 1.919.836.4040 FAX: 1.919.836.4099 LICENSE NO. F-0165	



CLEARING AND GRUBBING
 EROSION CONTROL FOR
 CONSTRUCTION SHEET 5

NOTE:
 PLACE TEMPORARY ROCK SEDIMENT DAMS TYPE - B
 AND TEMPORARY ROCK SILT CHECKS TYPE - A AT
 DRAINAGE OUTLETS.

NOTES:
 ALL RADIUS ARE 10' UNLESS OTHERWISE NOTED.
 STAIRS FOR THE APP. TRAIL TO BE BUILT
 BY CONTRACTORS.

