

PROJECT REFERENCE	SHEET NO.
17BP.7.R.116	EC-04/CONST.04
ROADWAY DESIGN ENGINEER	HYDRAULICS ENGINEER
MOTT MACDONALD I & E, LLC LICENSE NO. F-0669	HDR ENGINEERING LICENSE NO. F-0116


Prepared in the Office of: **M**
M 930 Main Campus Drive, Suite 200
 Raleigh, NC 27606
 MOTT MACDONALD www.mottmac.com

HDR HDR Engineering, Inc. of the Carolinas
 555 Fayetteville St., Suite 900 Raleigh, N.C. 27601
 N.C.B.E.L.S. License Number: F-0116

CLEARING AND GRUBBING EROSION CONTROL FOR CONSTRUCTION SHEET 4

NOTE:
 PLACE TEMPORARY ROCK SEDIMENT DAMS TYPE - B AND TEMPORARY ROCK SILT CHECKS TYPE - A AT DRAINAGE OUTLETS.

 ENVIRONMENTALLY SENSITIVE AREA
 SEE PROJECT SPECIAL PROVISIONS

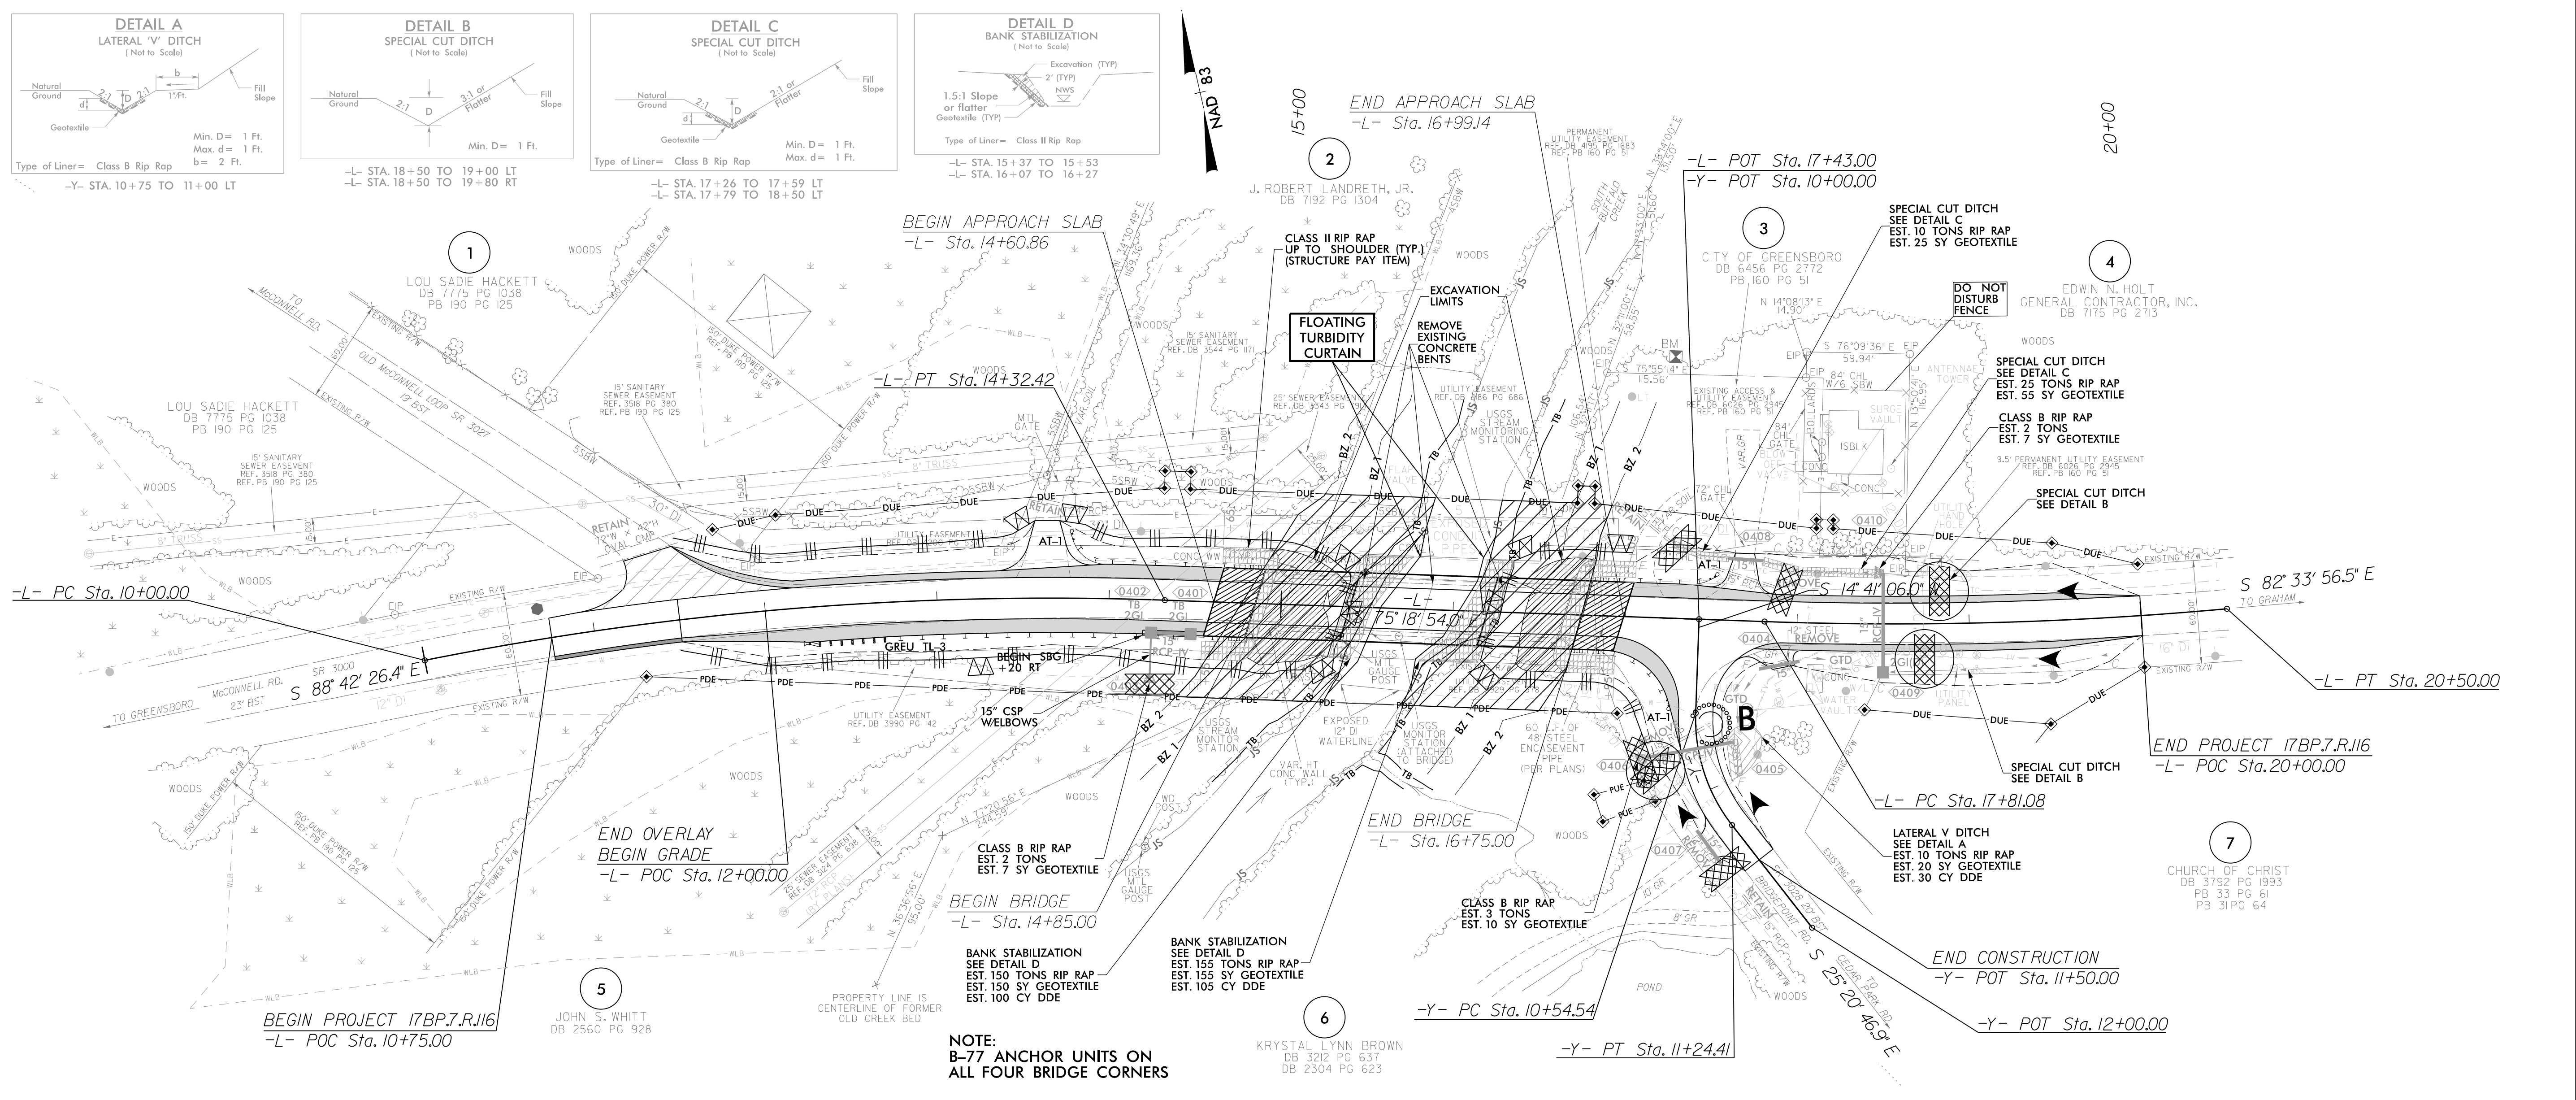

NOTE:
 B-77 ANCHOR UNITS ON ALL FOUR BRIDGE CORNERS

2:08:02 PM
 N:\400224_EC_PSH-c&g.dgn
 1/27/2025