
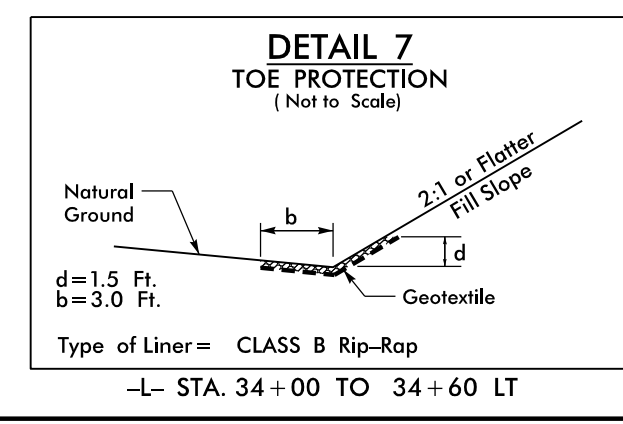
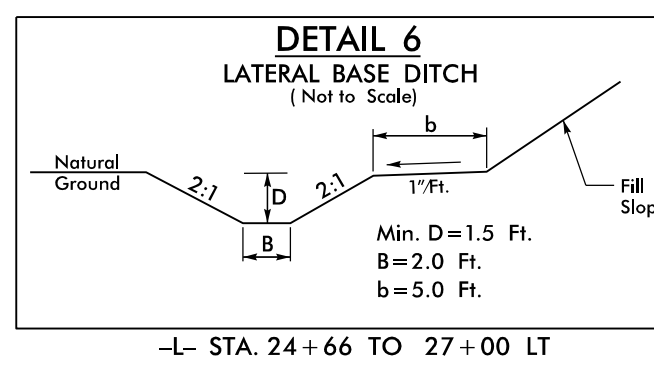
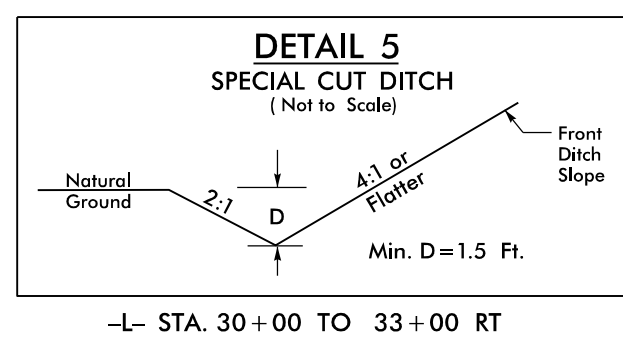
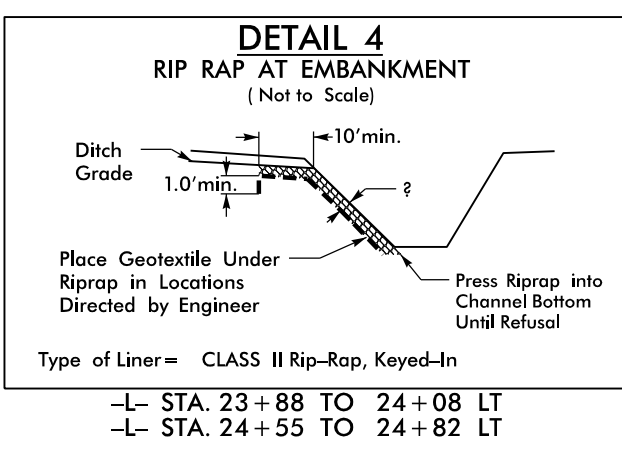



\*DESIGN EXCEPTION:  
SAG VERTICAL CURVE K  
VERTICAL SSD

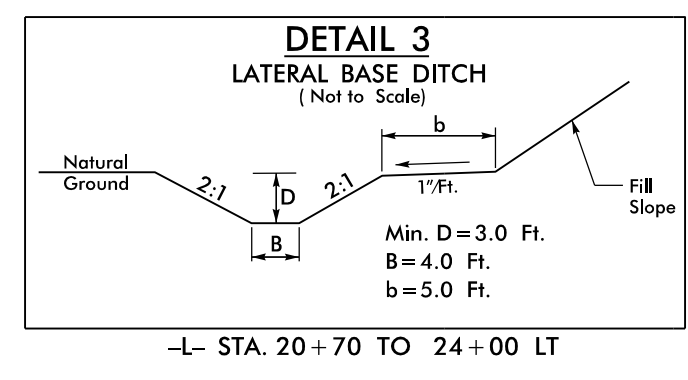



NOTE:  
PLACE TEMPORARY ROCK SEDIMENT DAMS TYPE - B  
AND TEMPORARY ROCK SILT CHECKS TYPE - A AT  
DRAINAGE OUTLETS.

CLEARING AND GRUBBING  
EROSION CONTROL FOR  
CONSTRUCTION SHEET 05

PROJECT REFERENCE 17BP.9.R.83 - STOKES 286	SHEET NO. EC-05/CONST.05
ROADWAY DESIGN ENGINEER	HYDRAULICS ENGINEER
MOTT MACDONALD 1 & E, LLC LICENSE NO. F-06697	VHB ENGINEERING LICENSE NO. C-3705
Prepared in the Office of:	<b>M</b> MOTT MACDONALD 7621 Purfoy Road, Suite 115 Fuquay-Varina, NC 27526 www.mottmac.com/americas
<b>vhb</b>	VHB Engineering NC, P.C. (C-3705) 940 Main Campus Drive, Suite 500 Raleigh, NC 27606

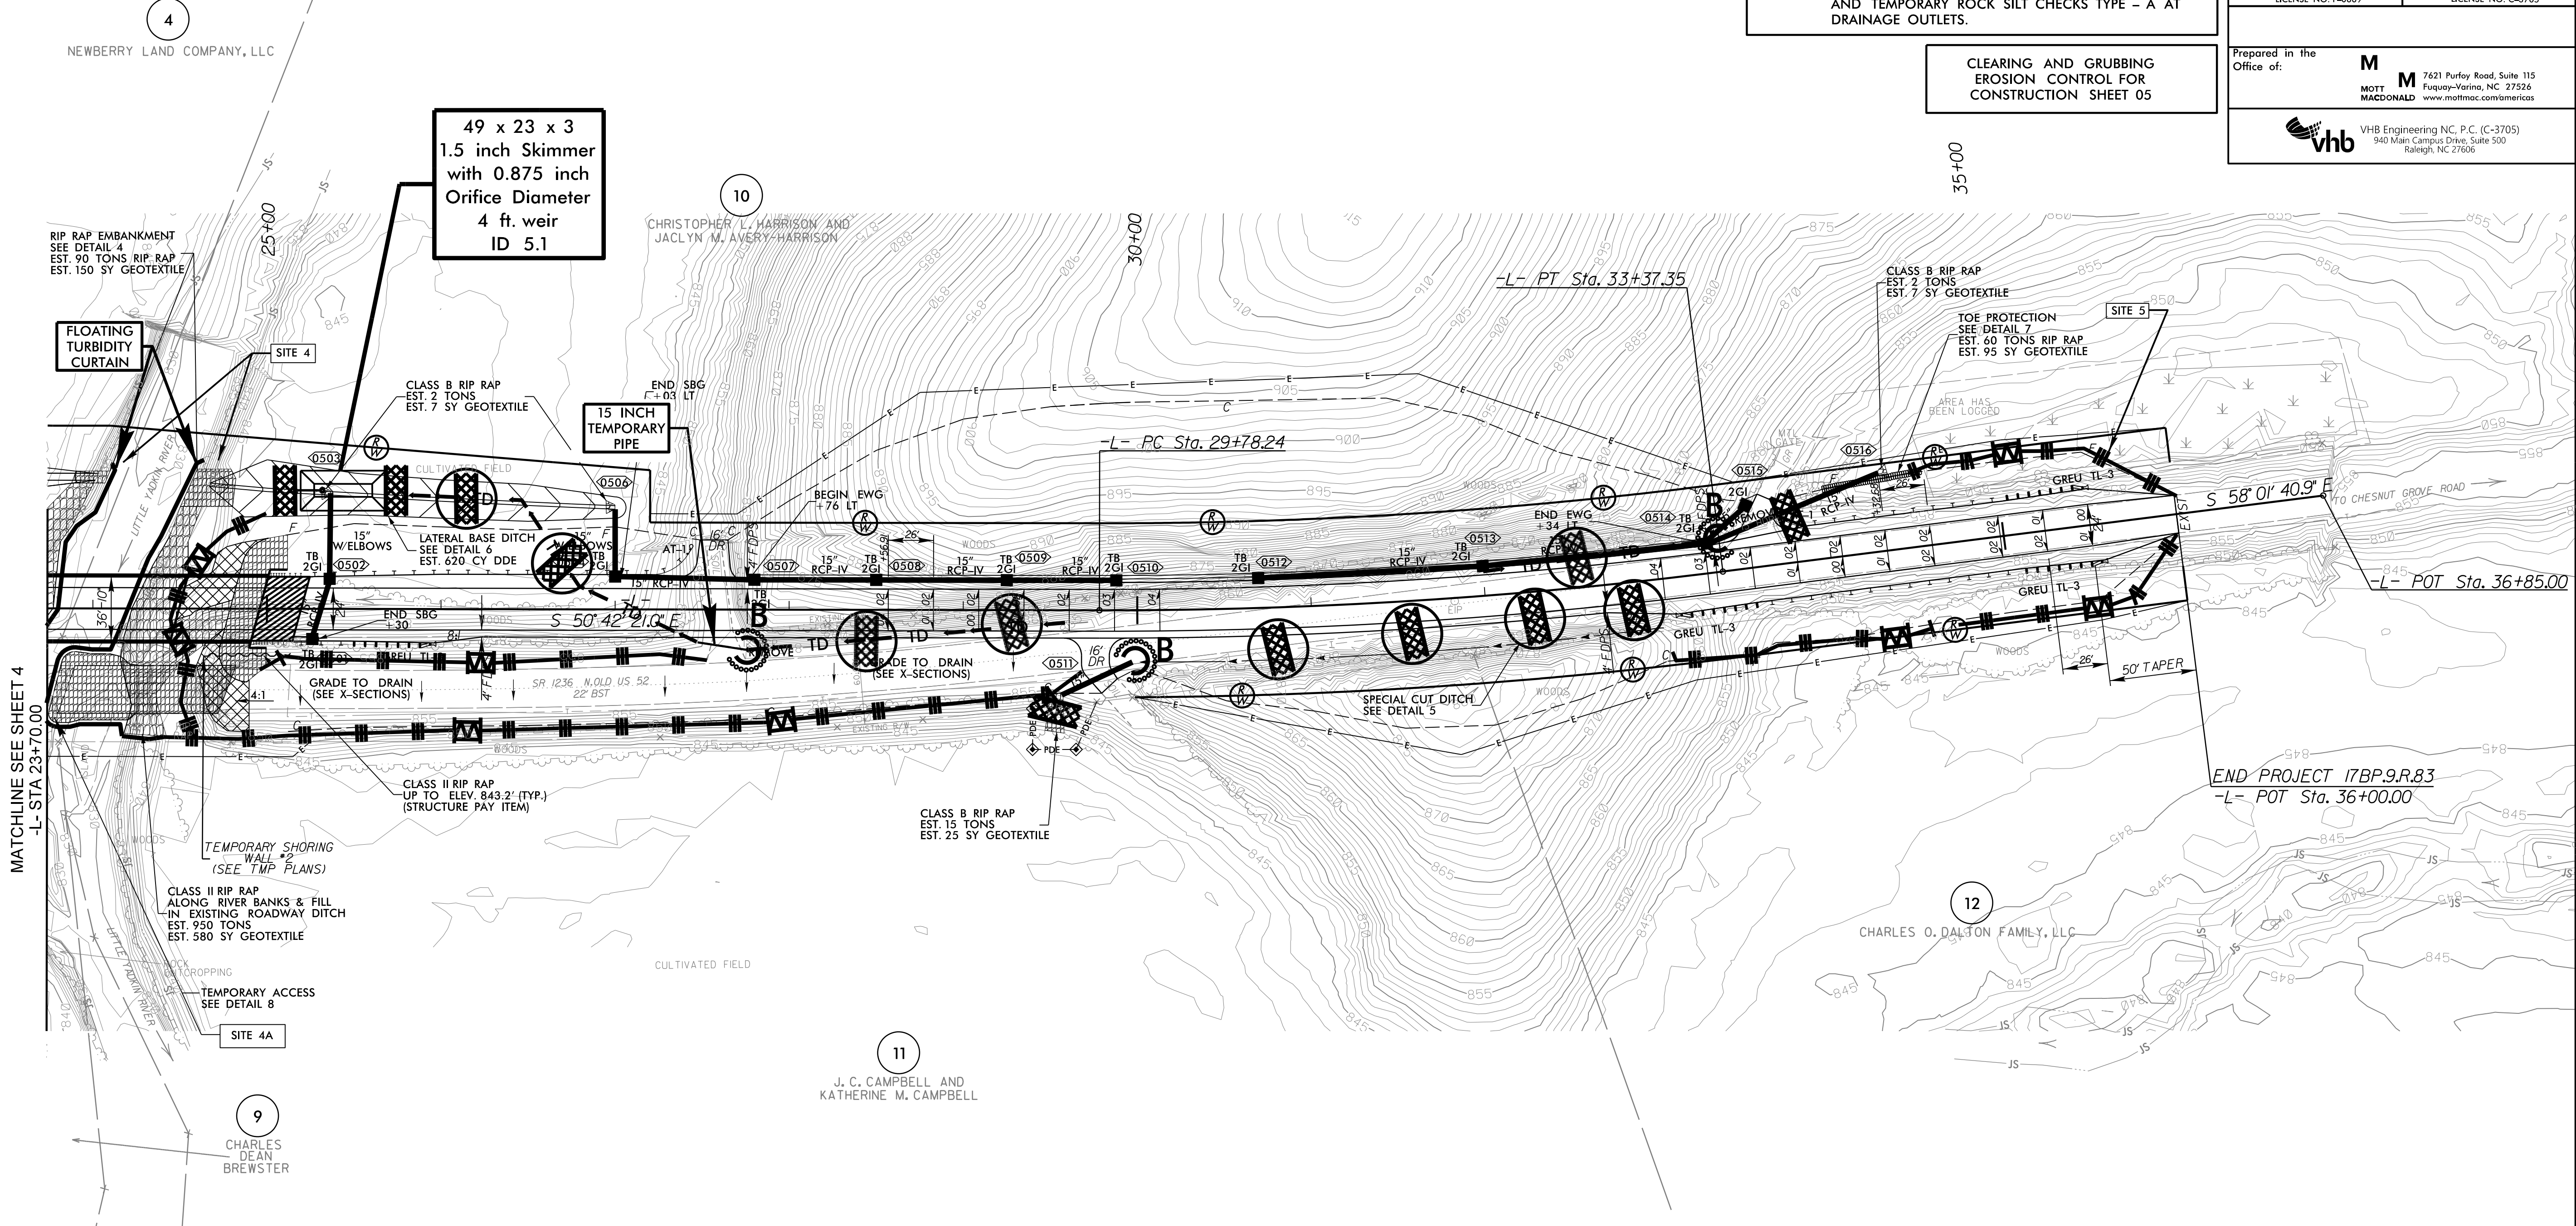

MATCHLINE SEE SHEET 4  
-L- STA 23+70.00

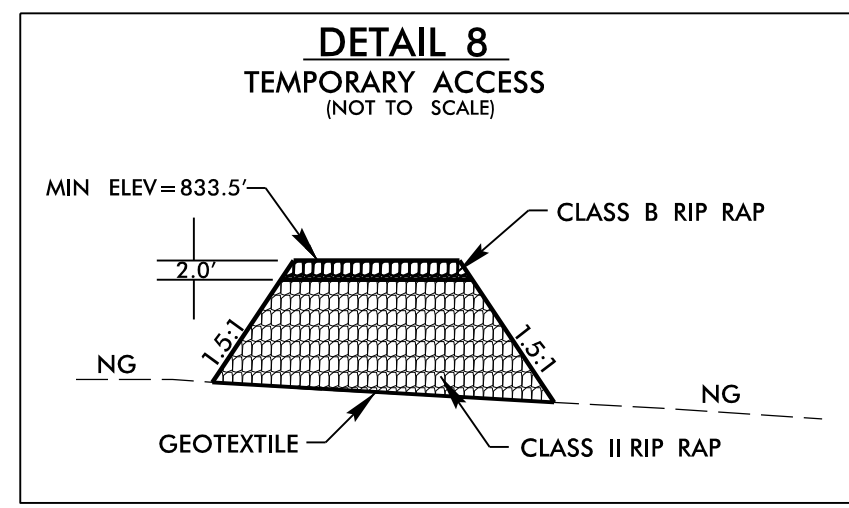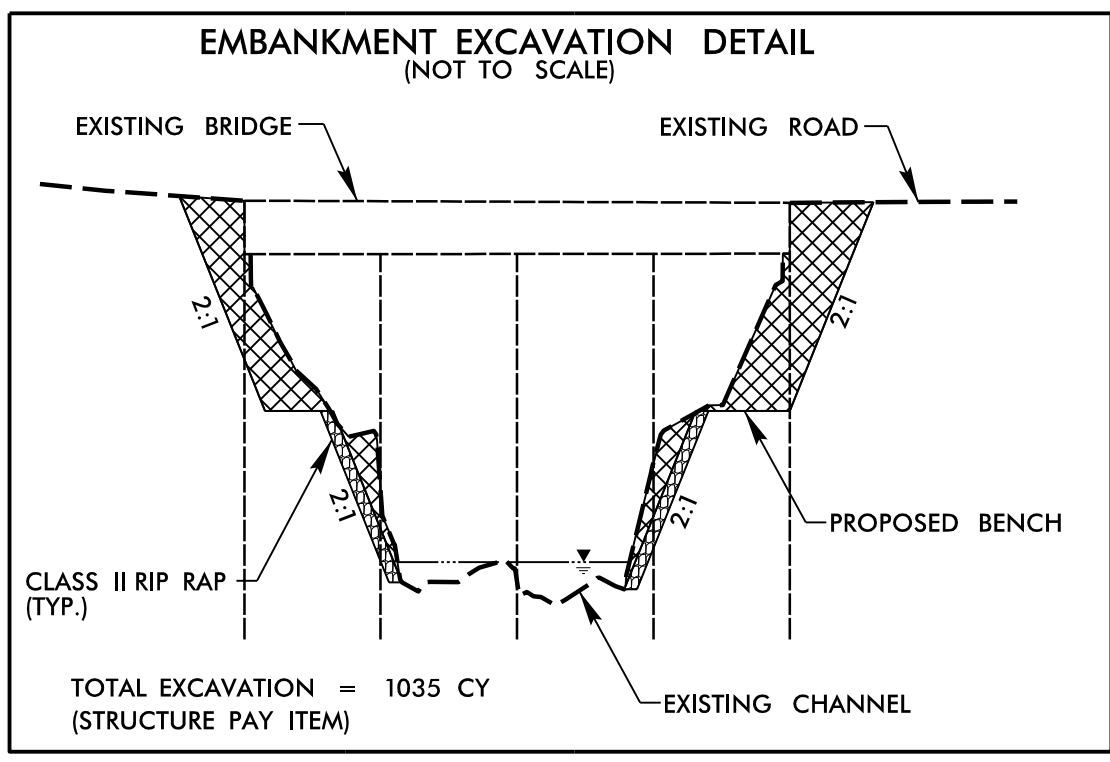

ALL DRIVE RADII ARE 10'  
UNLESS NOTED OTHERWISE

NOTE:  
TYPE-III ANCHOR UNITS ON  
ALL FOUR BRIDGE CORNERS

USER: default  
...S:\stokes286\_REU-ps\05\_CG.dgn  
7/31/2024