

K:\RAL_Roadway\011036734 - R-5963A&B\Erosion Control\PSH\CA&R-5963A&B_ero_psh.5dgn

REVISIONS

2/18/2025

NOTE:

PLACE TEMPORARY ROCK SEDIMENT DAMS TYPE - B AND TEMPORARY ROCK SILT CHECKS TYPE - A AT DRAINAGE OUTLETS.

CARLOS GONZALEZ
AND WIFE
SANDRA HIMENEZ
DB 2293 PG 895
PS '94 - 243

CPF, LLC
DB 1898 PG 446
PS 2013 - 144

CLEARING AND GRUBBING
EROSION CONTROL FOR
CONSTRUCTION SHEET 5

Kimley » Horn

421 FAYETTEVILLE STREET, SUITE 600
RALEIGH, NC 27601

RIGHT-OF-WAY REV.
CONST. REV.

PROJECT REFERENCE NO.

R-5963A

SHEET NO.


EC-5/CONST.5

R/W SHEET NO.

ROADWAY DESIGN
ENGINEER

HYDRAULICS
ENGINEER

NAD 83 / NA 2011

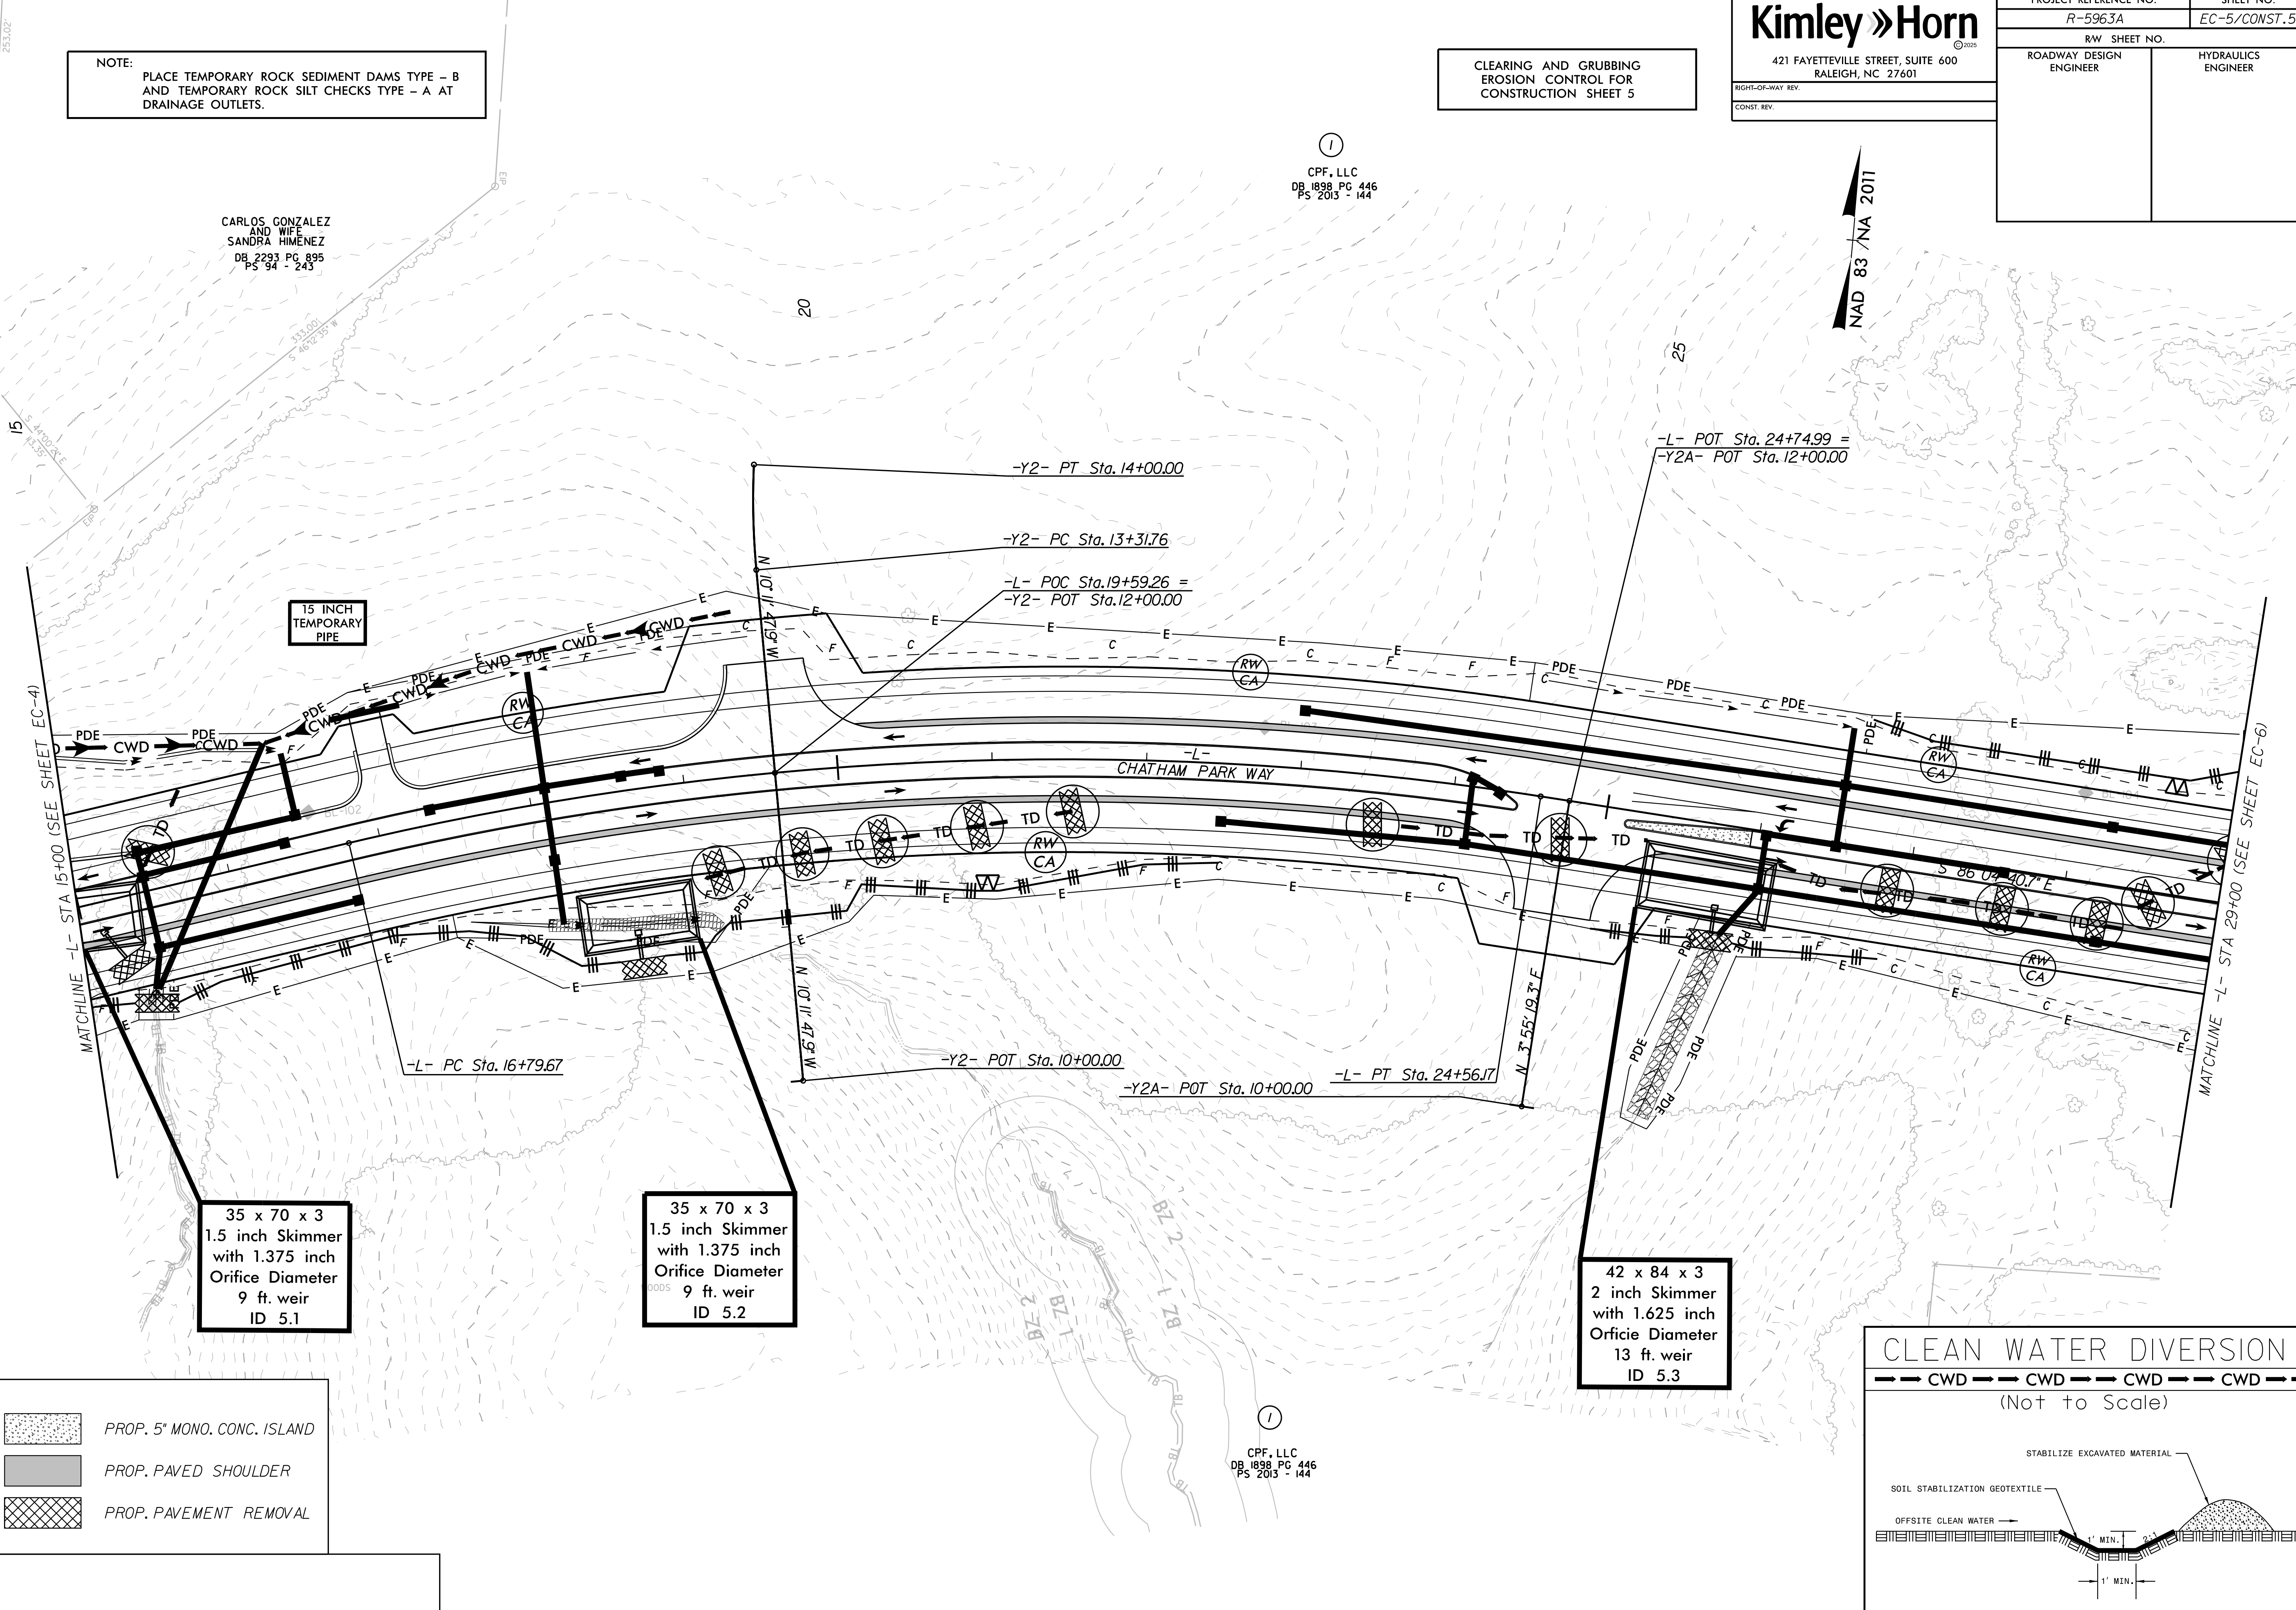

CLEAN WATER DIVERSION

--- CWD --- CWD --- CWD --- CWD ---
(Not to Scale)

