

K:\RAL_Roadway\010136734 - R-5963A&B\ERosion Control\PSH\CA&R-5963A&B_ero_psh_7.dgn

REVISIONS

2/18/2025

- PROP. 5" MONO. CONC. ISLAND
- PROP. PAVED SHOULDER
- PROP. PAVEMENT REMOVAL

NOTE:
PLACE TEMPORARY ROCK SEDIMENT DAMS TYPE - B
AND TEMPORARY ROCK SILT CHECKS TYPE - A AT
DRAINAGE OUTLETS.

INSTALL PIPE(S) IN JURISDICTIONAL AREAS WITHOUT IMPACTING STREAM UNTIL
AREA STABILIZED AND ACCORDING TO NCDOT BEST MANAGEMENT
PRACTICES FOR CONSTRUCTION AND MAINTENANCE ACTIVITIES MANUAL.


CLEARING AND GRUBBING
EROSION CONTROL FOR
CONSTRUCTION SHEET 7

Kimley » Horn

421 FAYETTEVILLE STREET, SUITE 600
RALEIGH, NC 27601

RIGHT-OF-WAY REV.
CONST. REV.

PROJECT REFERENCE NO.	SHEET NO.
R-5963A	EC-7/CONST.7
R/W SHEET NO.	
ROADWAY DESIGN ENGINEER	HYDRAULICS ENGINEER

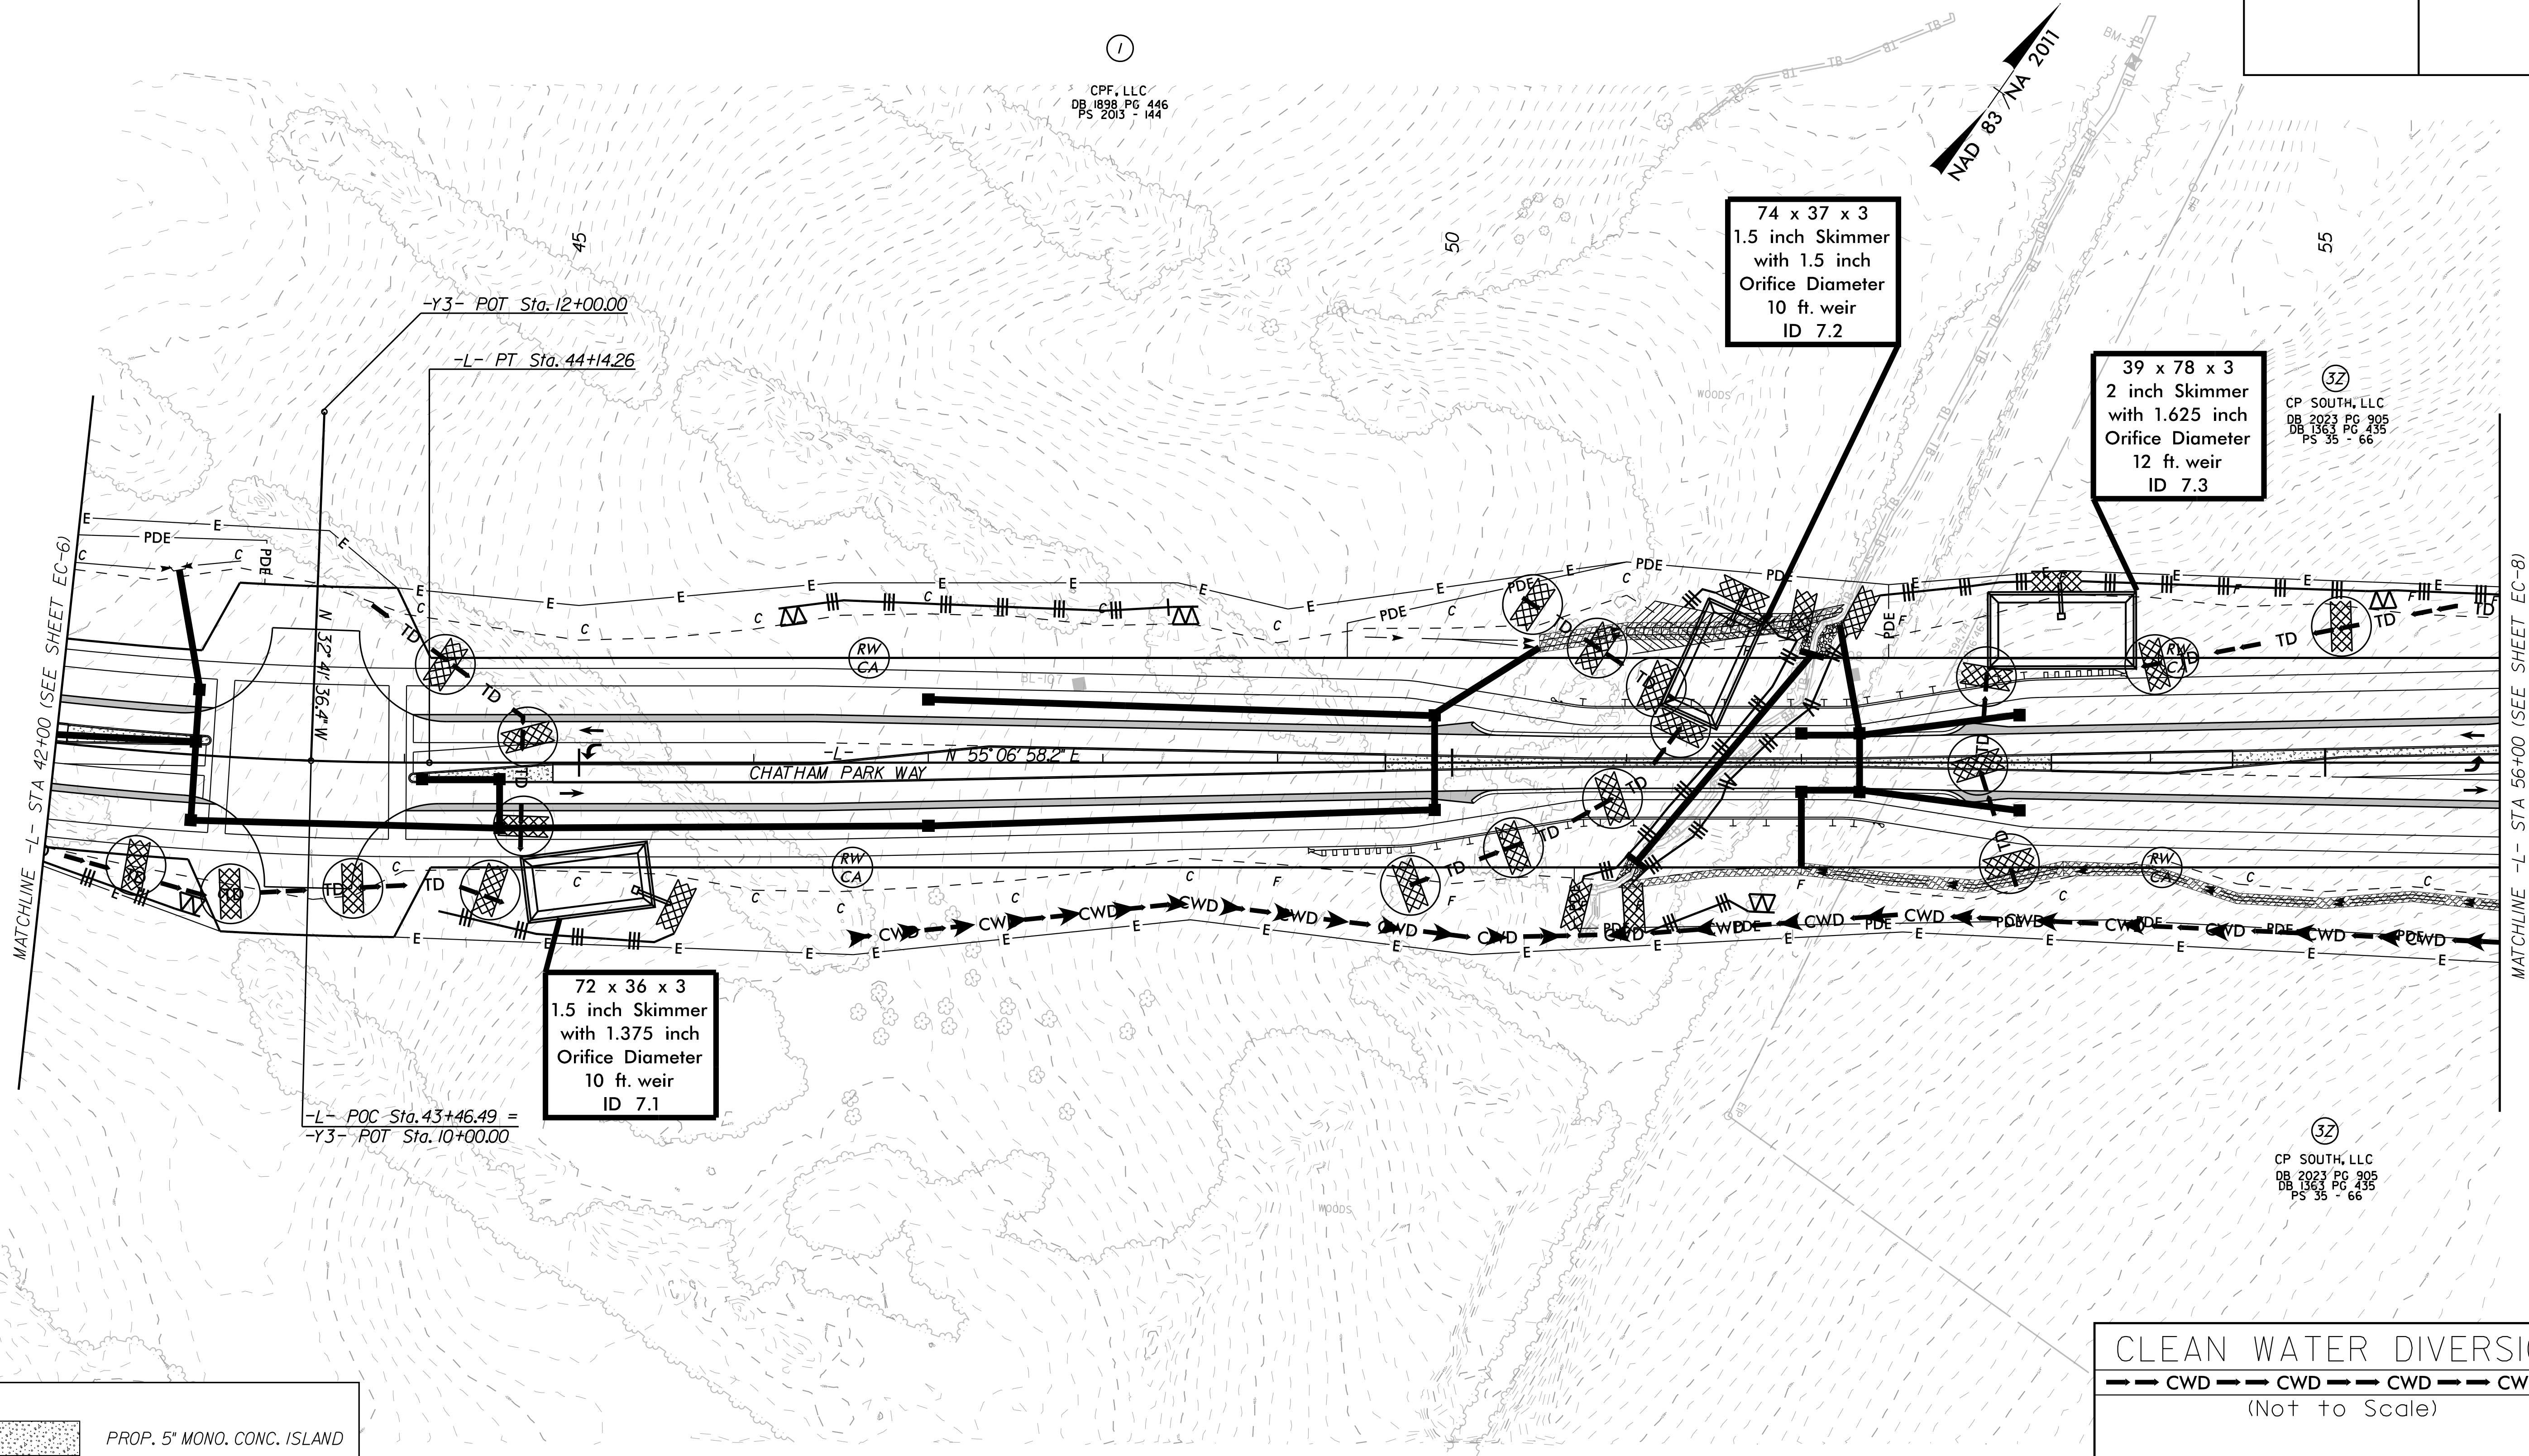

CPF, LLC
DB 1898 PG 446
PS 2013 - 144

CLEAN WATER DIVERSION

--- CWD --- CWD --- CWD --- CWD ---
(Not to Scale)

