

K:\RAL_Roadway\011036734 - R-5963A&B\ERosion Control\PSH\CA&R-5963A&B_ero_psh_14.dgn

REVISIONS

2/18/2025

NOTE:

PLACE TEMPORARY ROCK SEDIMENT DAMS TYPE - B
AND TEMPORARY ROCK SILT CHECKS TYPE - A AT
DRAINAGE OUTLETS.

CLEARING AND GRUBBING
EROSION CONTROL FOR
CONSTRUCTION SHEET 14

Kimley»Horn

421 FAYETTEVILLE STREET, SUITE 600
RALEIGH, NC 27601

RIGHT-OF-WAY REV.
CONST. REV.

PROJECT REFERENCE NO.

R-5963A

SHEET NO.


EC-14/CONST. 14

RW SHEET NO.

ROADWAY DESIGN
ENGINEER

HYDRAULICS
ENGINEER

NAD 83 / N A 2011

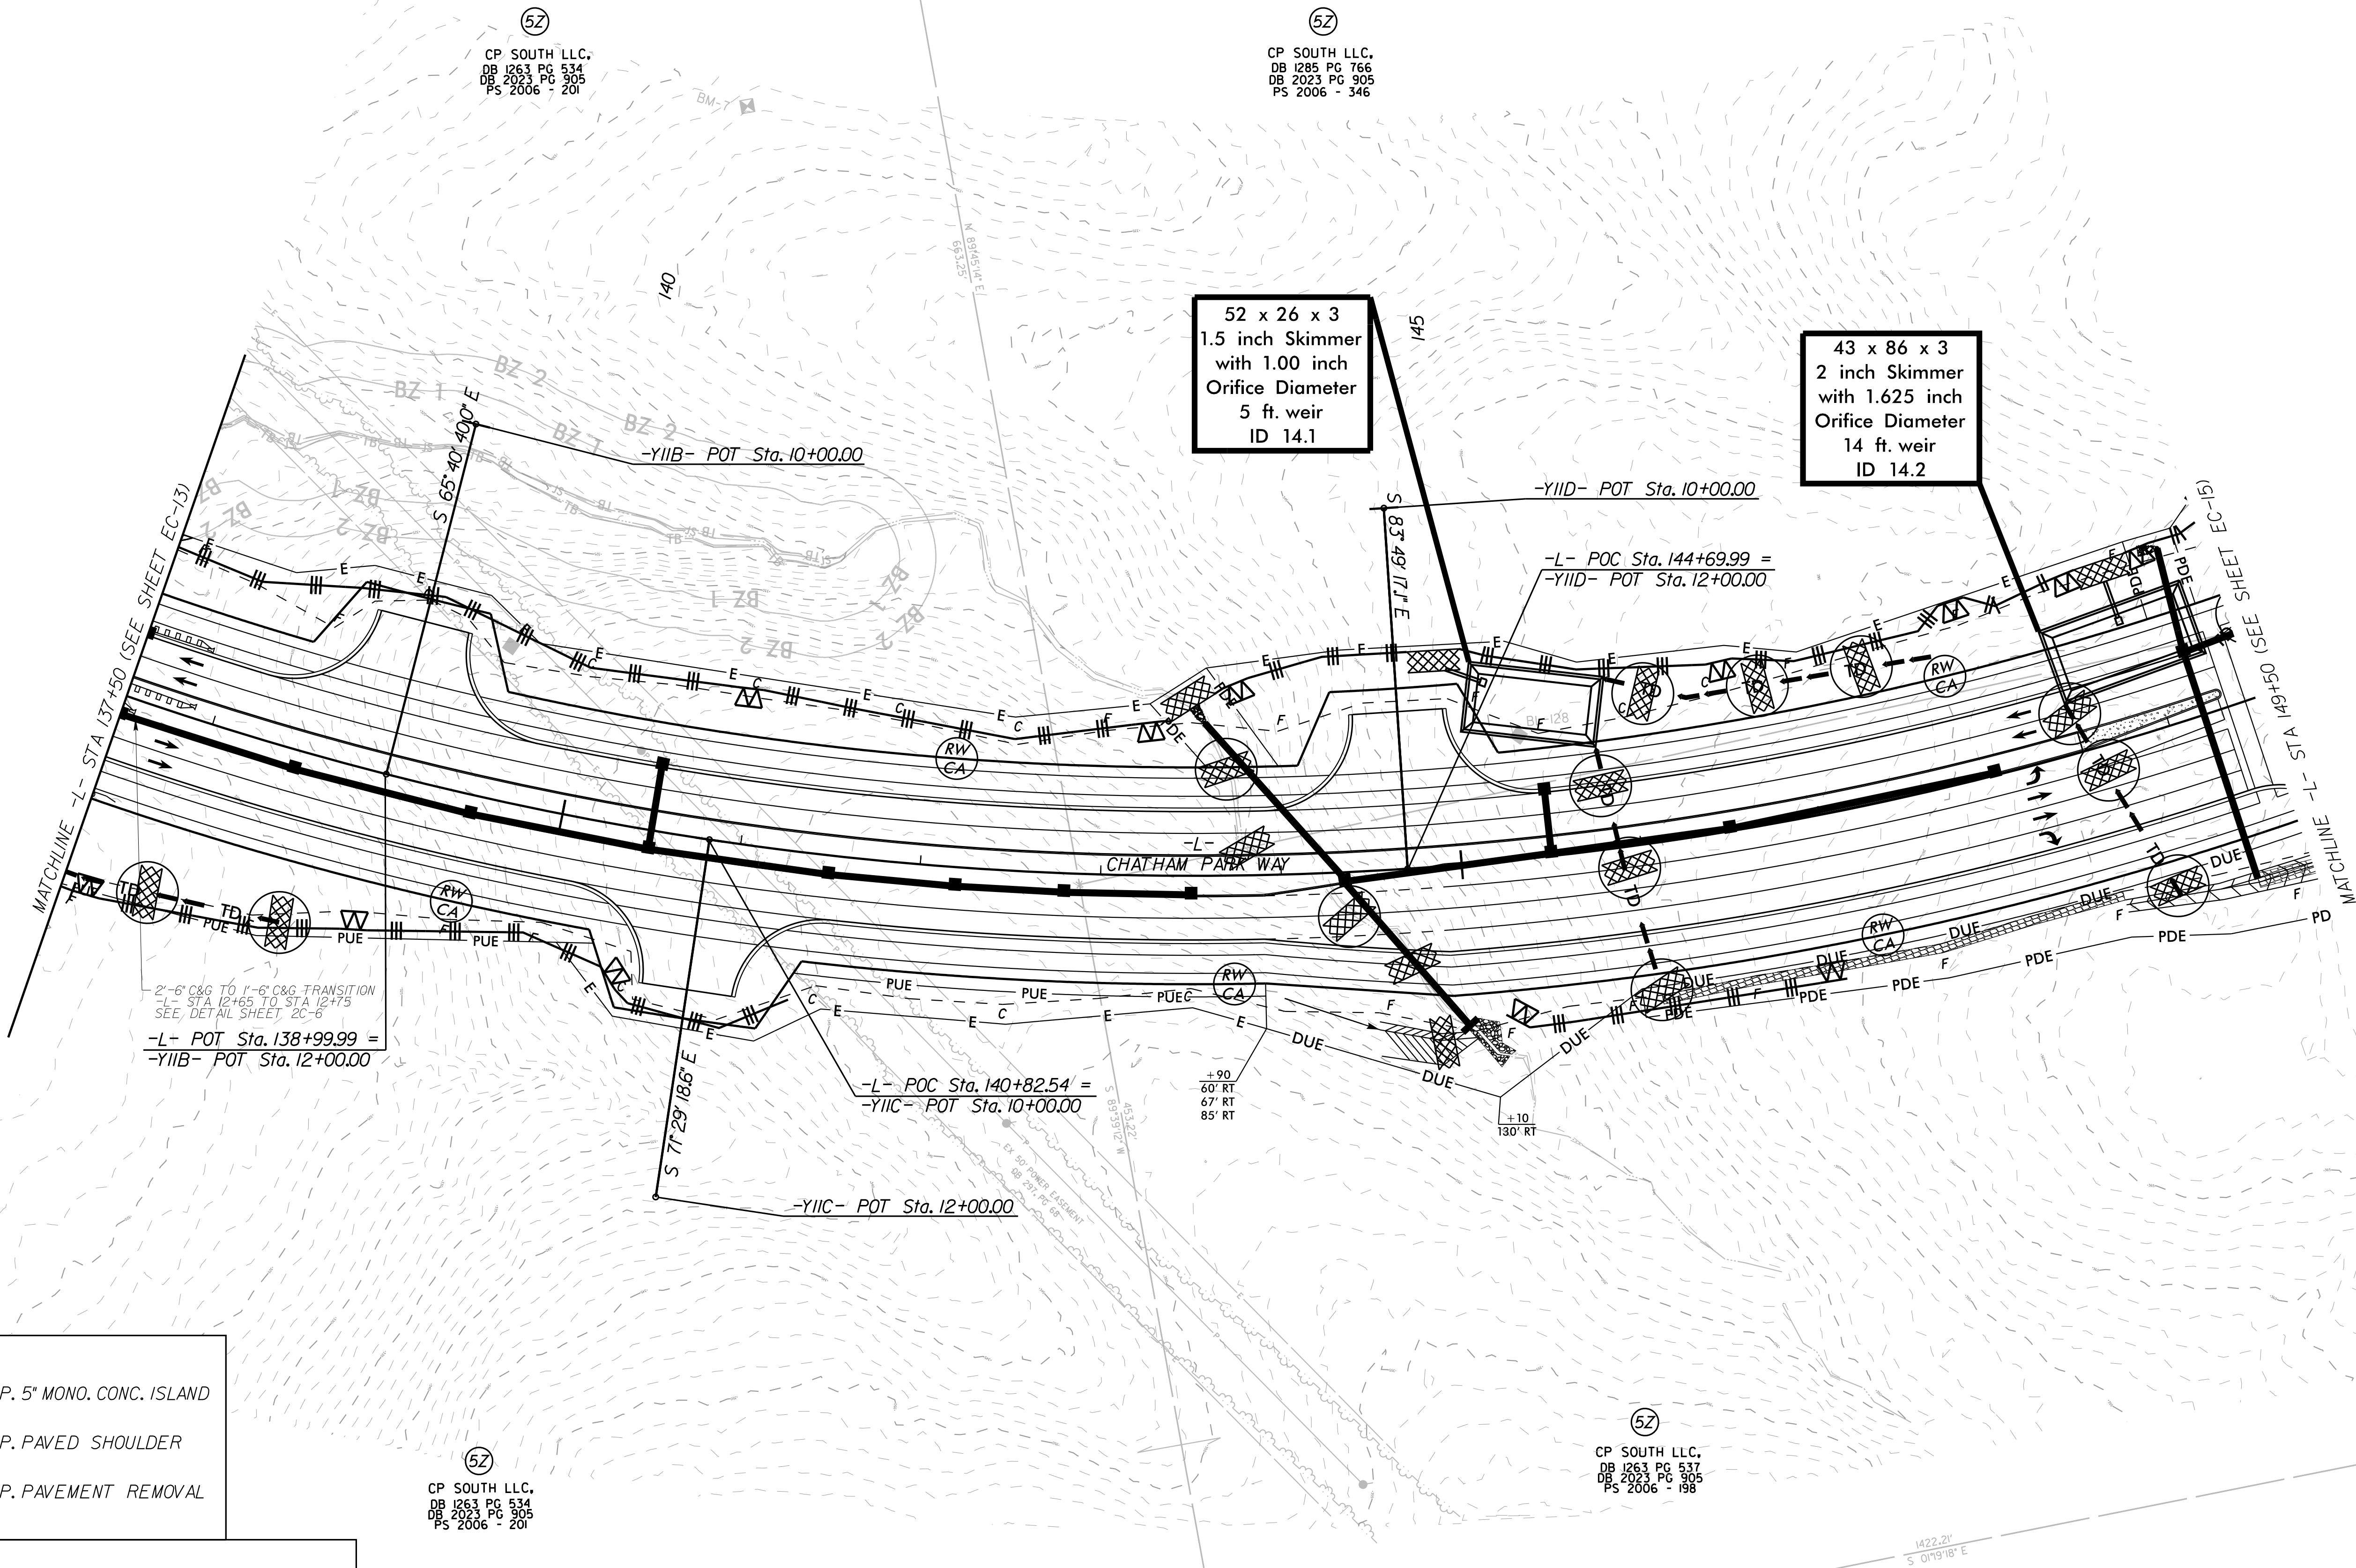

CP SOUTH LLC,
DB 1263 PG 537
DB 2023 PG 905
PS 2006 - 198