

K:\RAL_Roadway\011036734 - R-596348\B&B\Erosion Control\PSH\CH&R-596348B_ero_psh.l8dgn

REVISIONS

2/18/2025

NOTE:

PLACE TEMPORARY ROCK SEDIMENT DAMS TYPE - B
AND TEMPORARY ROCK SILT CHECKS TYPE - A AT
DRAINAGE OUTLETS.

CLEARING AND GRUBBING
EROSION CONTROL FOR
CONSTRUCTION SHEET 18

Kimley » Horn

421 FAYETTEVILLE STREET, SUITE 600
RALEIGH, NC 27601

RIGHT-OF-WAY REV.
CONST. REV.

PROJECT REFERENCE NO.

R-5963A


SHEET NO.

EC-18/CONST.18

R/W SHEET NO.

ROADWAY DESIGN
ENGINEER

HYDRAULICS
ENGINEER

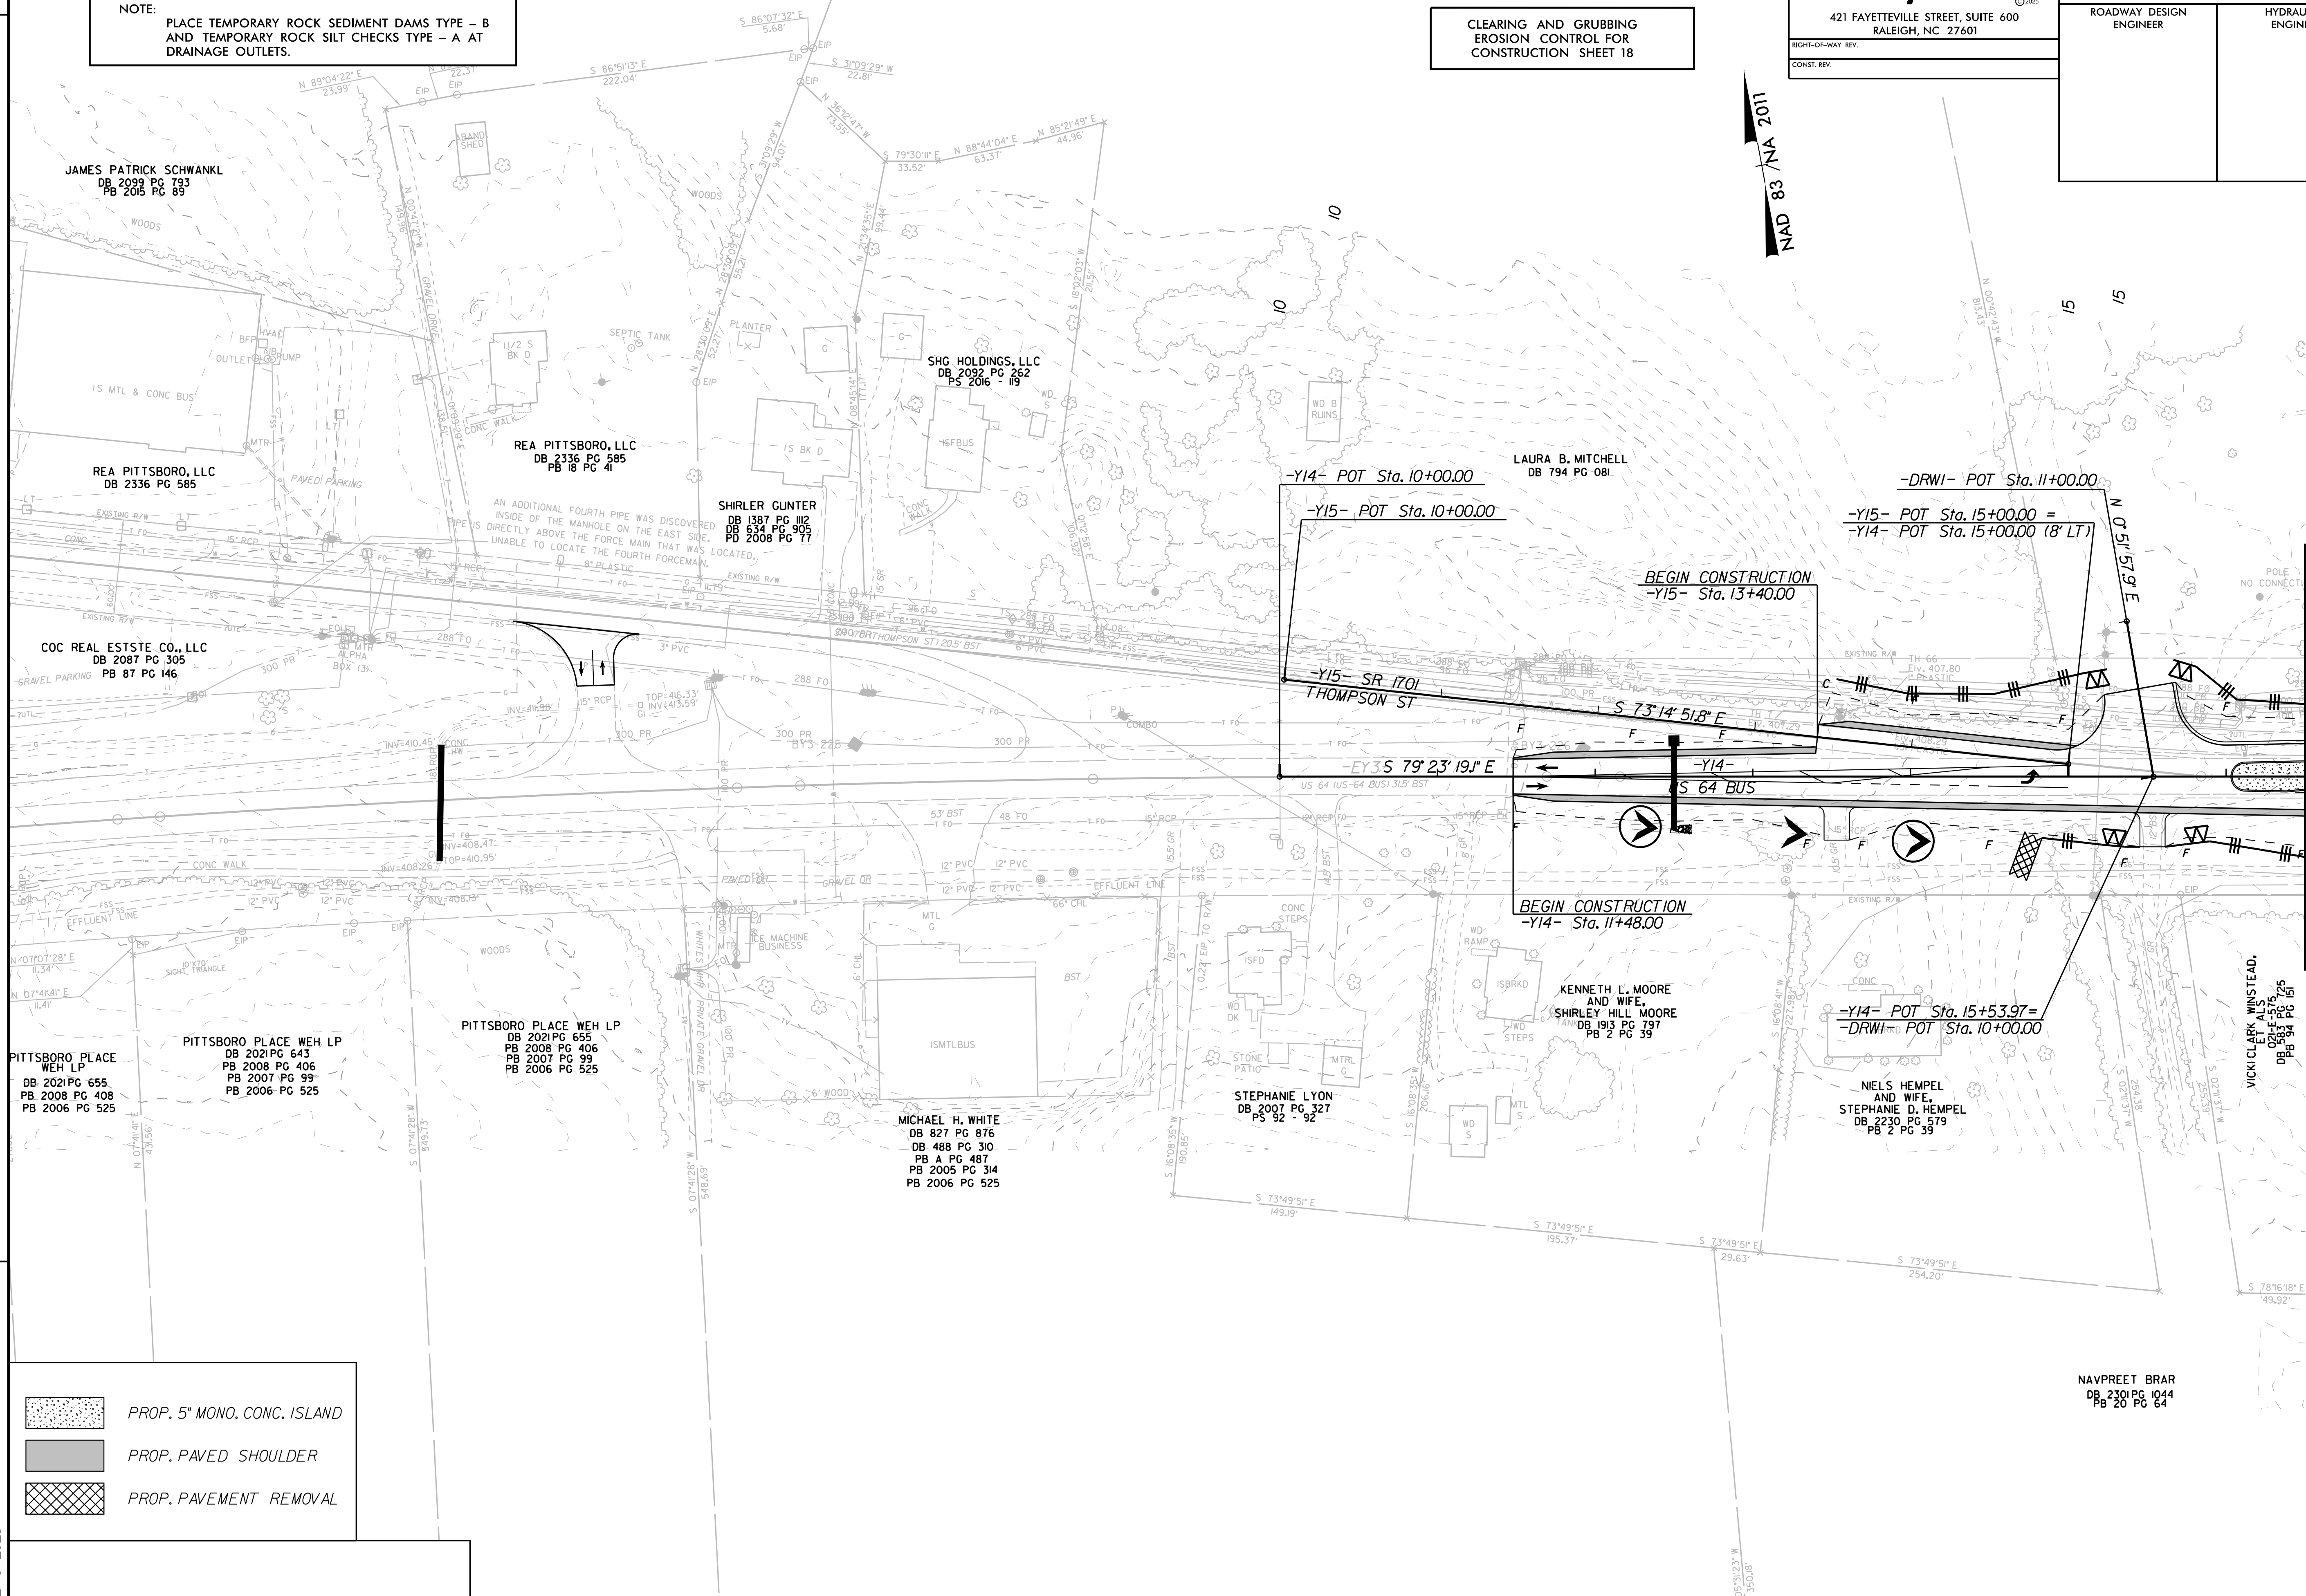

NAVPREET BRAR
DB 2301 PG 1044
PB 20 PG 64