


K:\RAL_Roadway\0101036734 - R-5963A&B\Erosion Control\PSHF\NALR-5963A&B_ero_psh_24.dgn

REVISIONS

2/18/2025

- PROP. 5" MONO. CONC. ISLAND
- PROP. PAVED SHOULDER
- PROP. PAVEMENT REMOVAL

MATCHLINE -L- STA 56+00 (SEE SHEET EC-23)

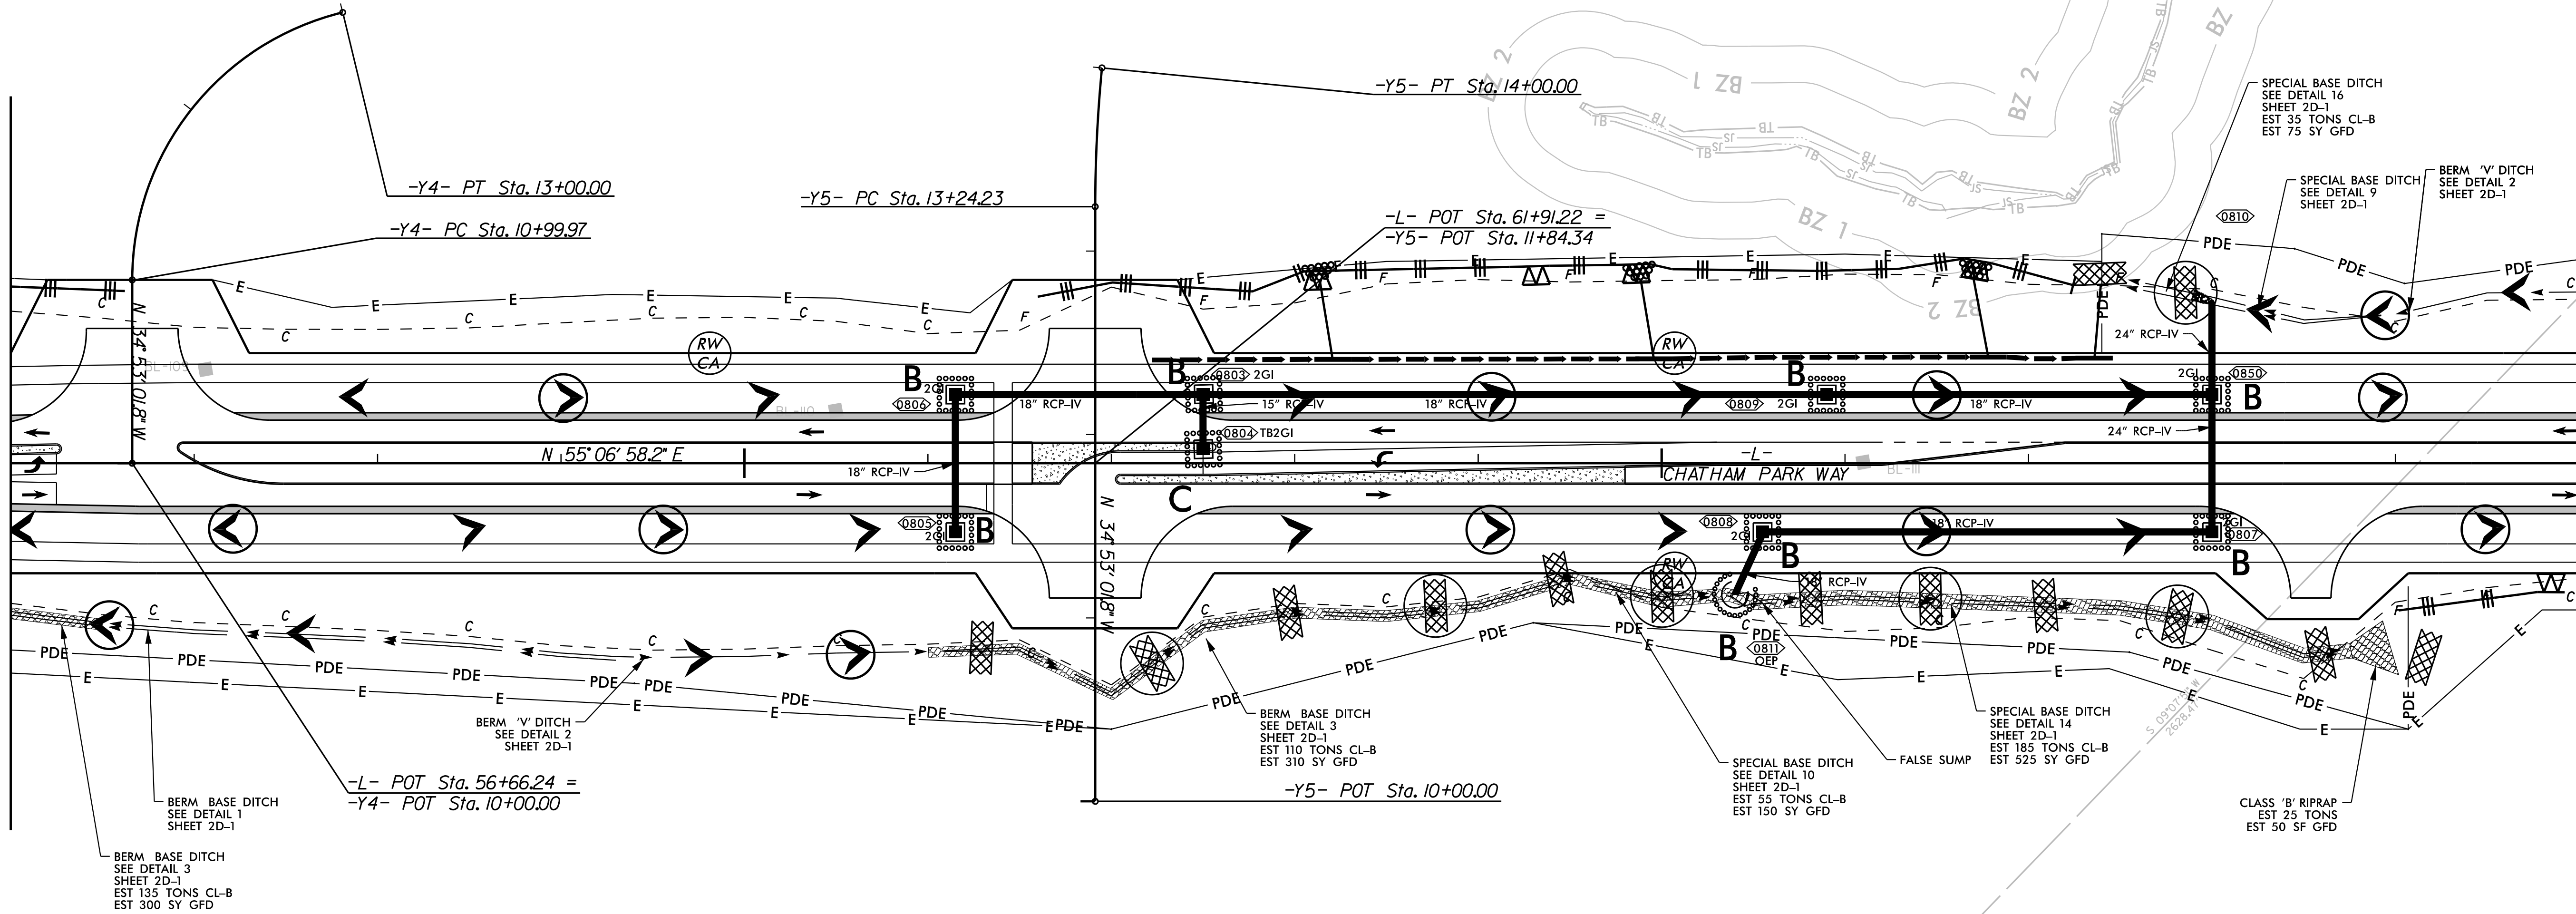

CP SOUTH, LLC
DB 2023 PG 905
DB 1363 PG 435
PS 35 - 66

CP SOUTH, LLC
DB 2023 PG 905
DB 1363 PG 435
PS 35 - 66

CP SOUTH, LLC
DB 2023 PG 905
DB 1363 PG 1032
PS 35 - 66

FINAL
EROSION CONTROL FOR
CONSTRUCTION SHEET 8

Kimley » Horn

421 FAYETTEVILLE STREET, SUITE 600
RALEIGH, NC 27601

RIGHT-OF-WAY REV.
CONST. REV.

PROJECT REFERENCE NO.	SHEET NO.
R-5963A	EC-24/CONST.8
RW SHEET NO.	
ROADWAY DESIGN ENGINEER	HYDRAULICS ENGINEER