

K:\RAL_Roadway\0101036734 - R-5963A&B\ERosion Control\PSHF\NALR-5963A&B_ero_psh_27.dgn

REVISIONS

2/18/2025


FINAL
EROSION CONTROL FOR
CONSTRUCTION SHEET 11

Kimley » Horn
©2025
421 FAYETTEVILLE STREET, SUITE 600
RALEIGH, NC 27601

RIGHT-OF-WAY REV.
CONST. REV.

PROJECT REFERENCE NO.	SHEET NO.
R-5963A	EC-27/CONST.11
RW SHEET NO.	
ROADWAY DESIGN ENGINEER	HYDRAULICS ENGINEER

NAD 83 / NA 2011

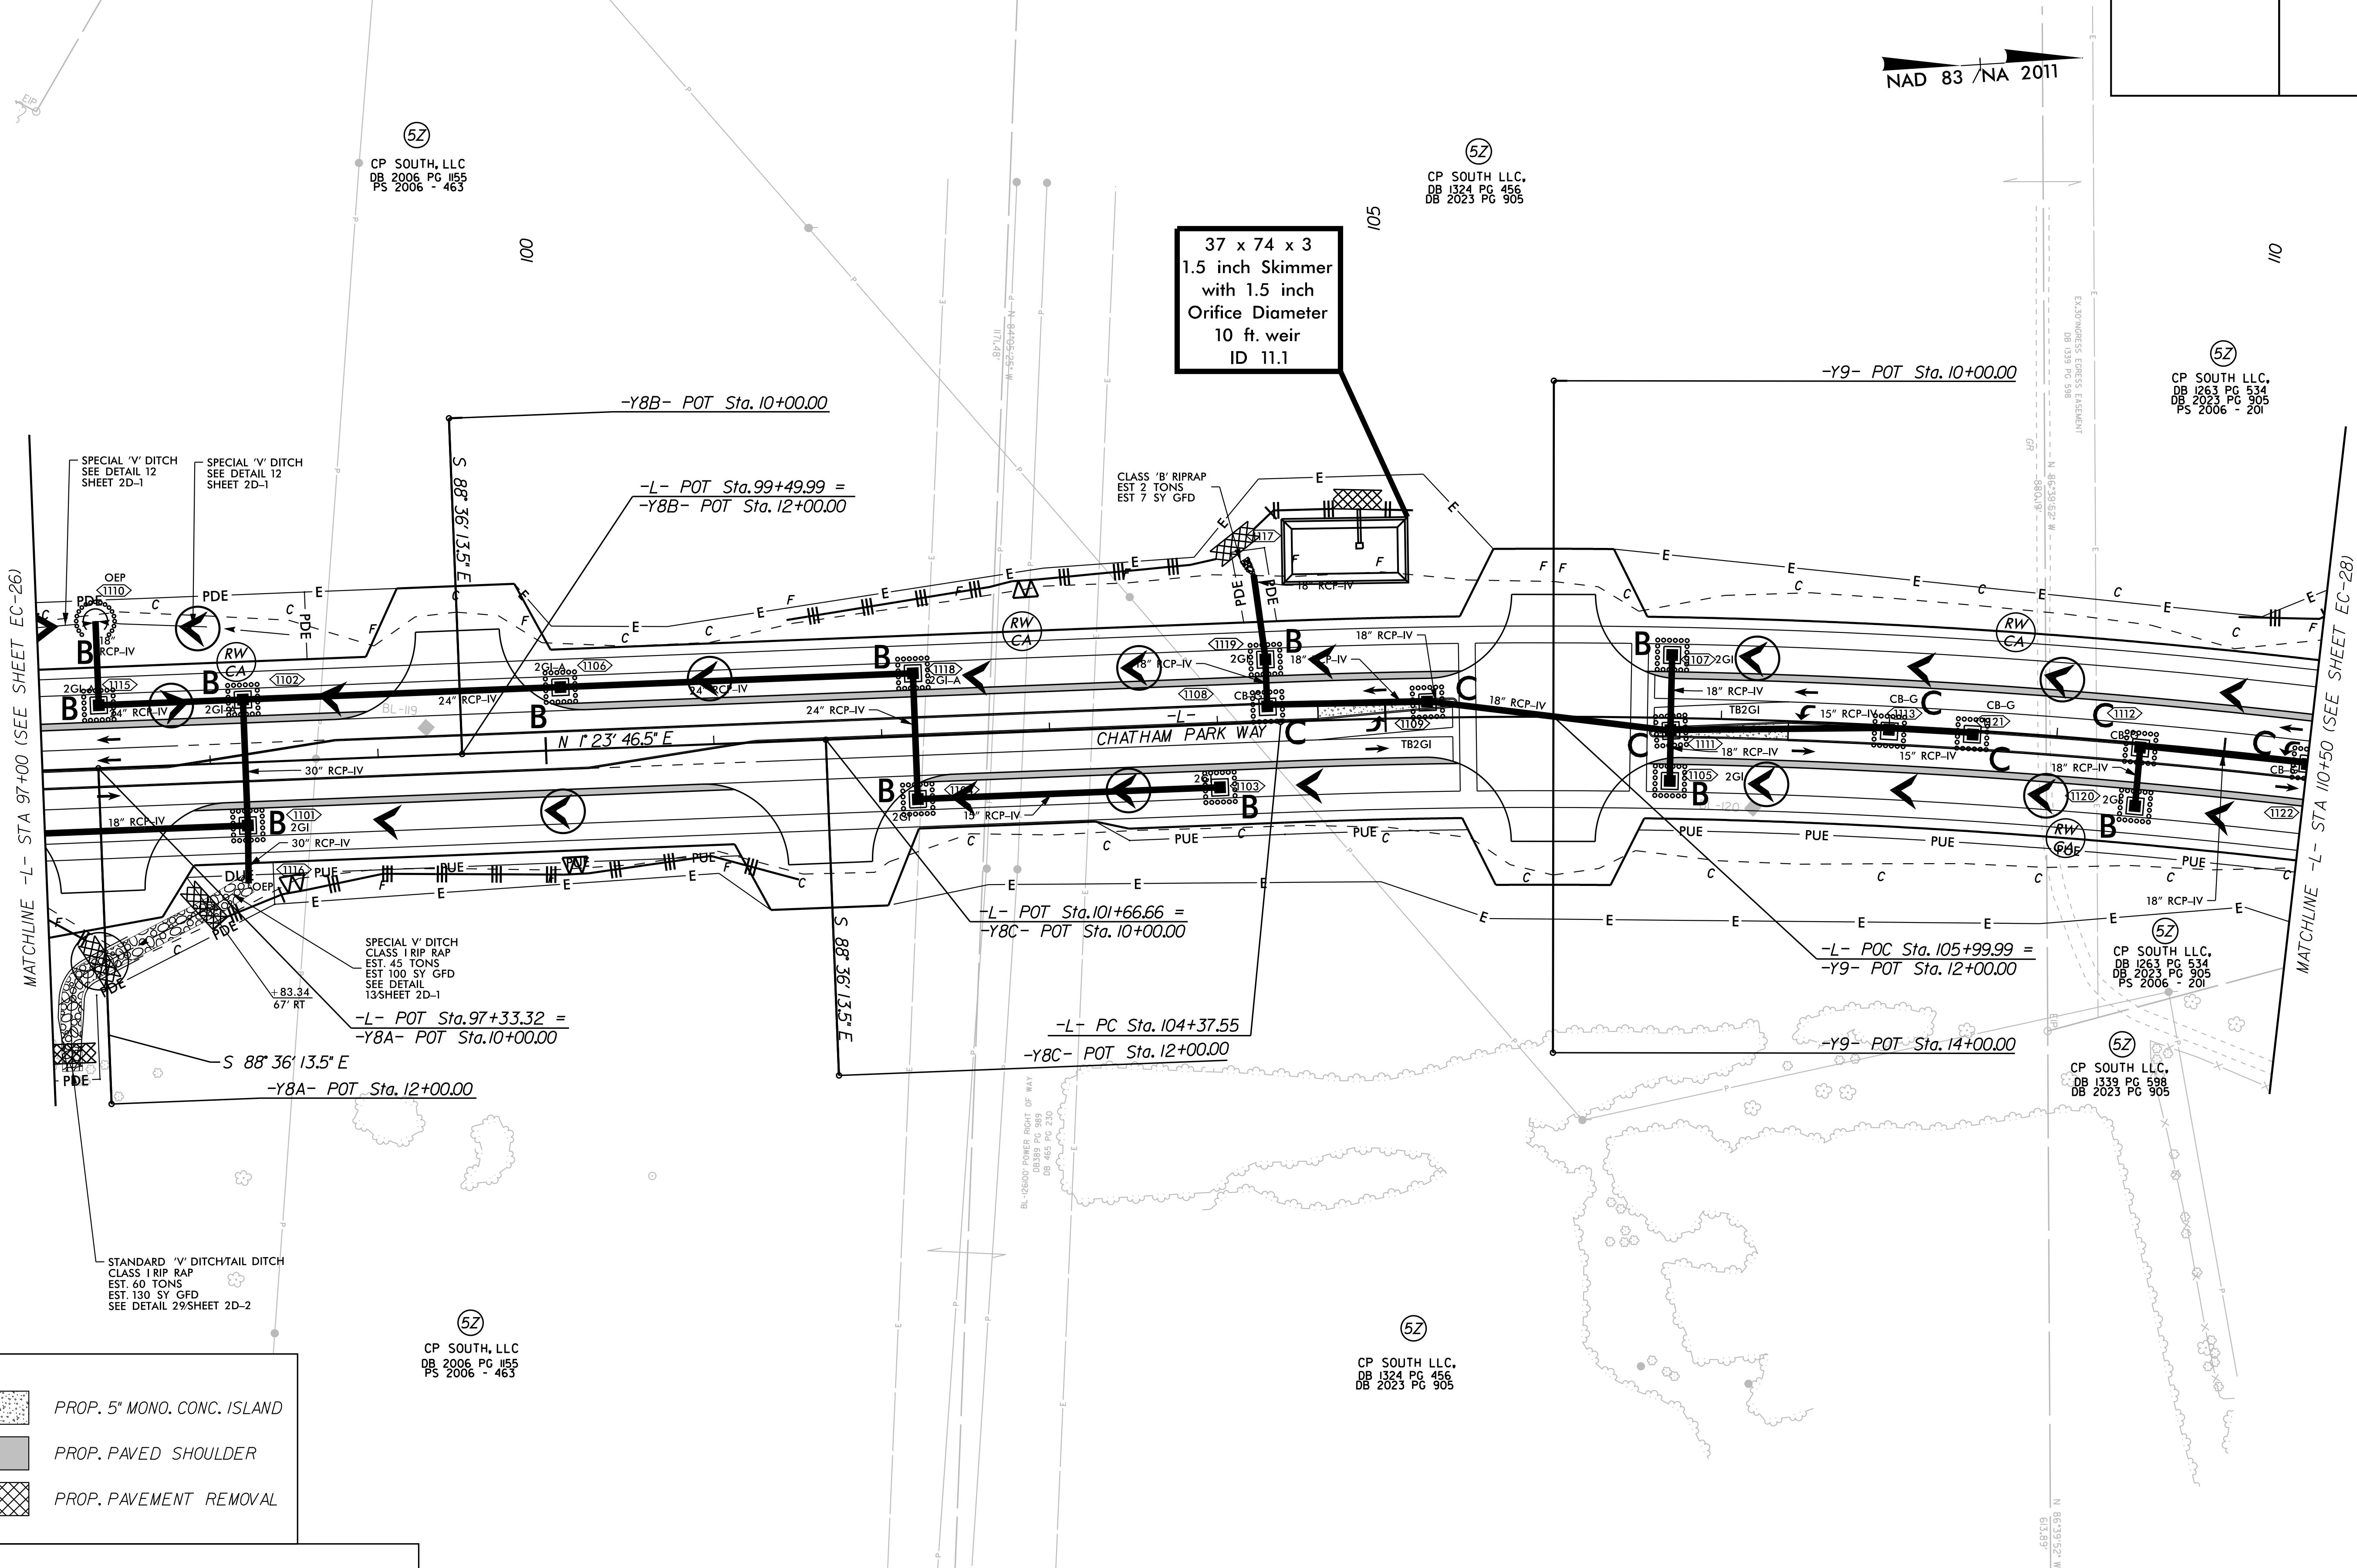

MATCHLINE -L- STA 110+50 (SEE SHEET EC-28)