

K:\RAL_Roadway\010136734 - R-5963A&B\Erosion Control\PSHF\NALR-5963A&B_ero_psh_28.dgn

REVISIONS

2/18/2025

- PROP. 5" MONO. CONC. ISLAND
- PROP. PAVED SHOULDER
- PROP. PAVEMENT REMOVAL

FINAL
EROSION CONTROL FOR
CONSTRUCTION SHEET 12


Kimley » Horn
421 FAYETTEVILLE STREET, SUITE 600
RALEIGH, NC 27601

RIGHT-OF-WAY REV.
CONST. REV.

PROJECT REFERENCE NO.	SHEET NO.
R-5963A	EC-28/CONST.12
RW SHEET NO.	
ROADWAY DESIGN ENGINEER	HYDRAULICS ENGINEER

NAD 83 / NA 2011

52
CP SOUTH LLC,
DB 1263 PG 534
DB 2023 PG 905
PS 2006 - 201

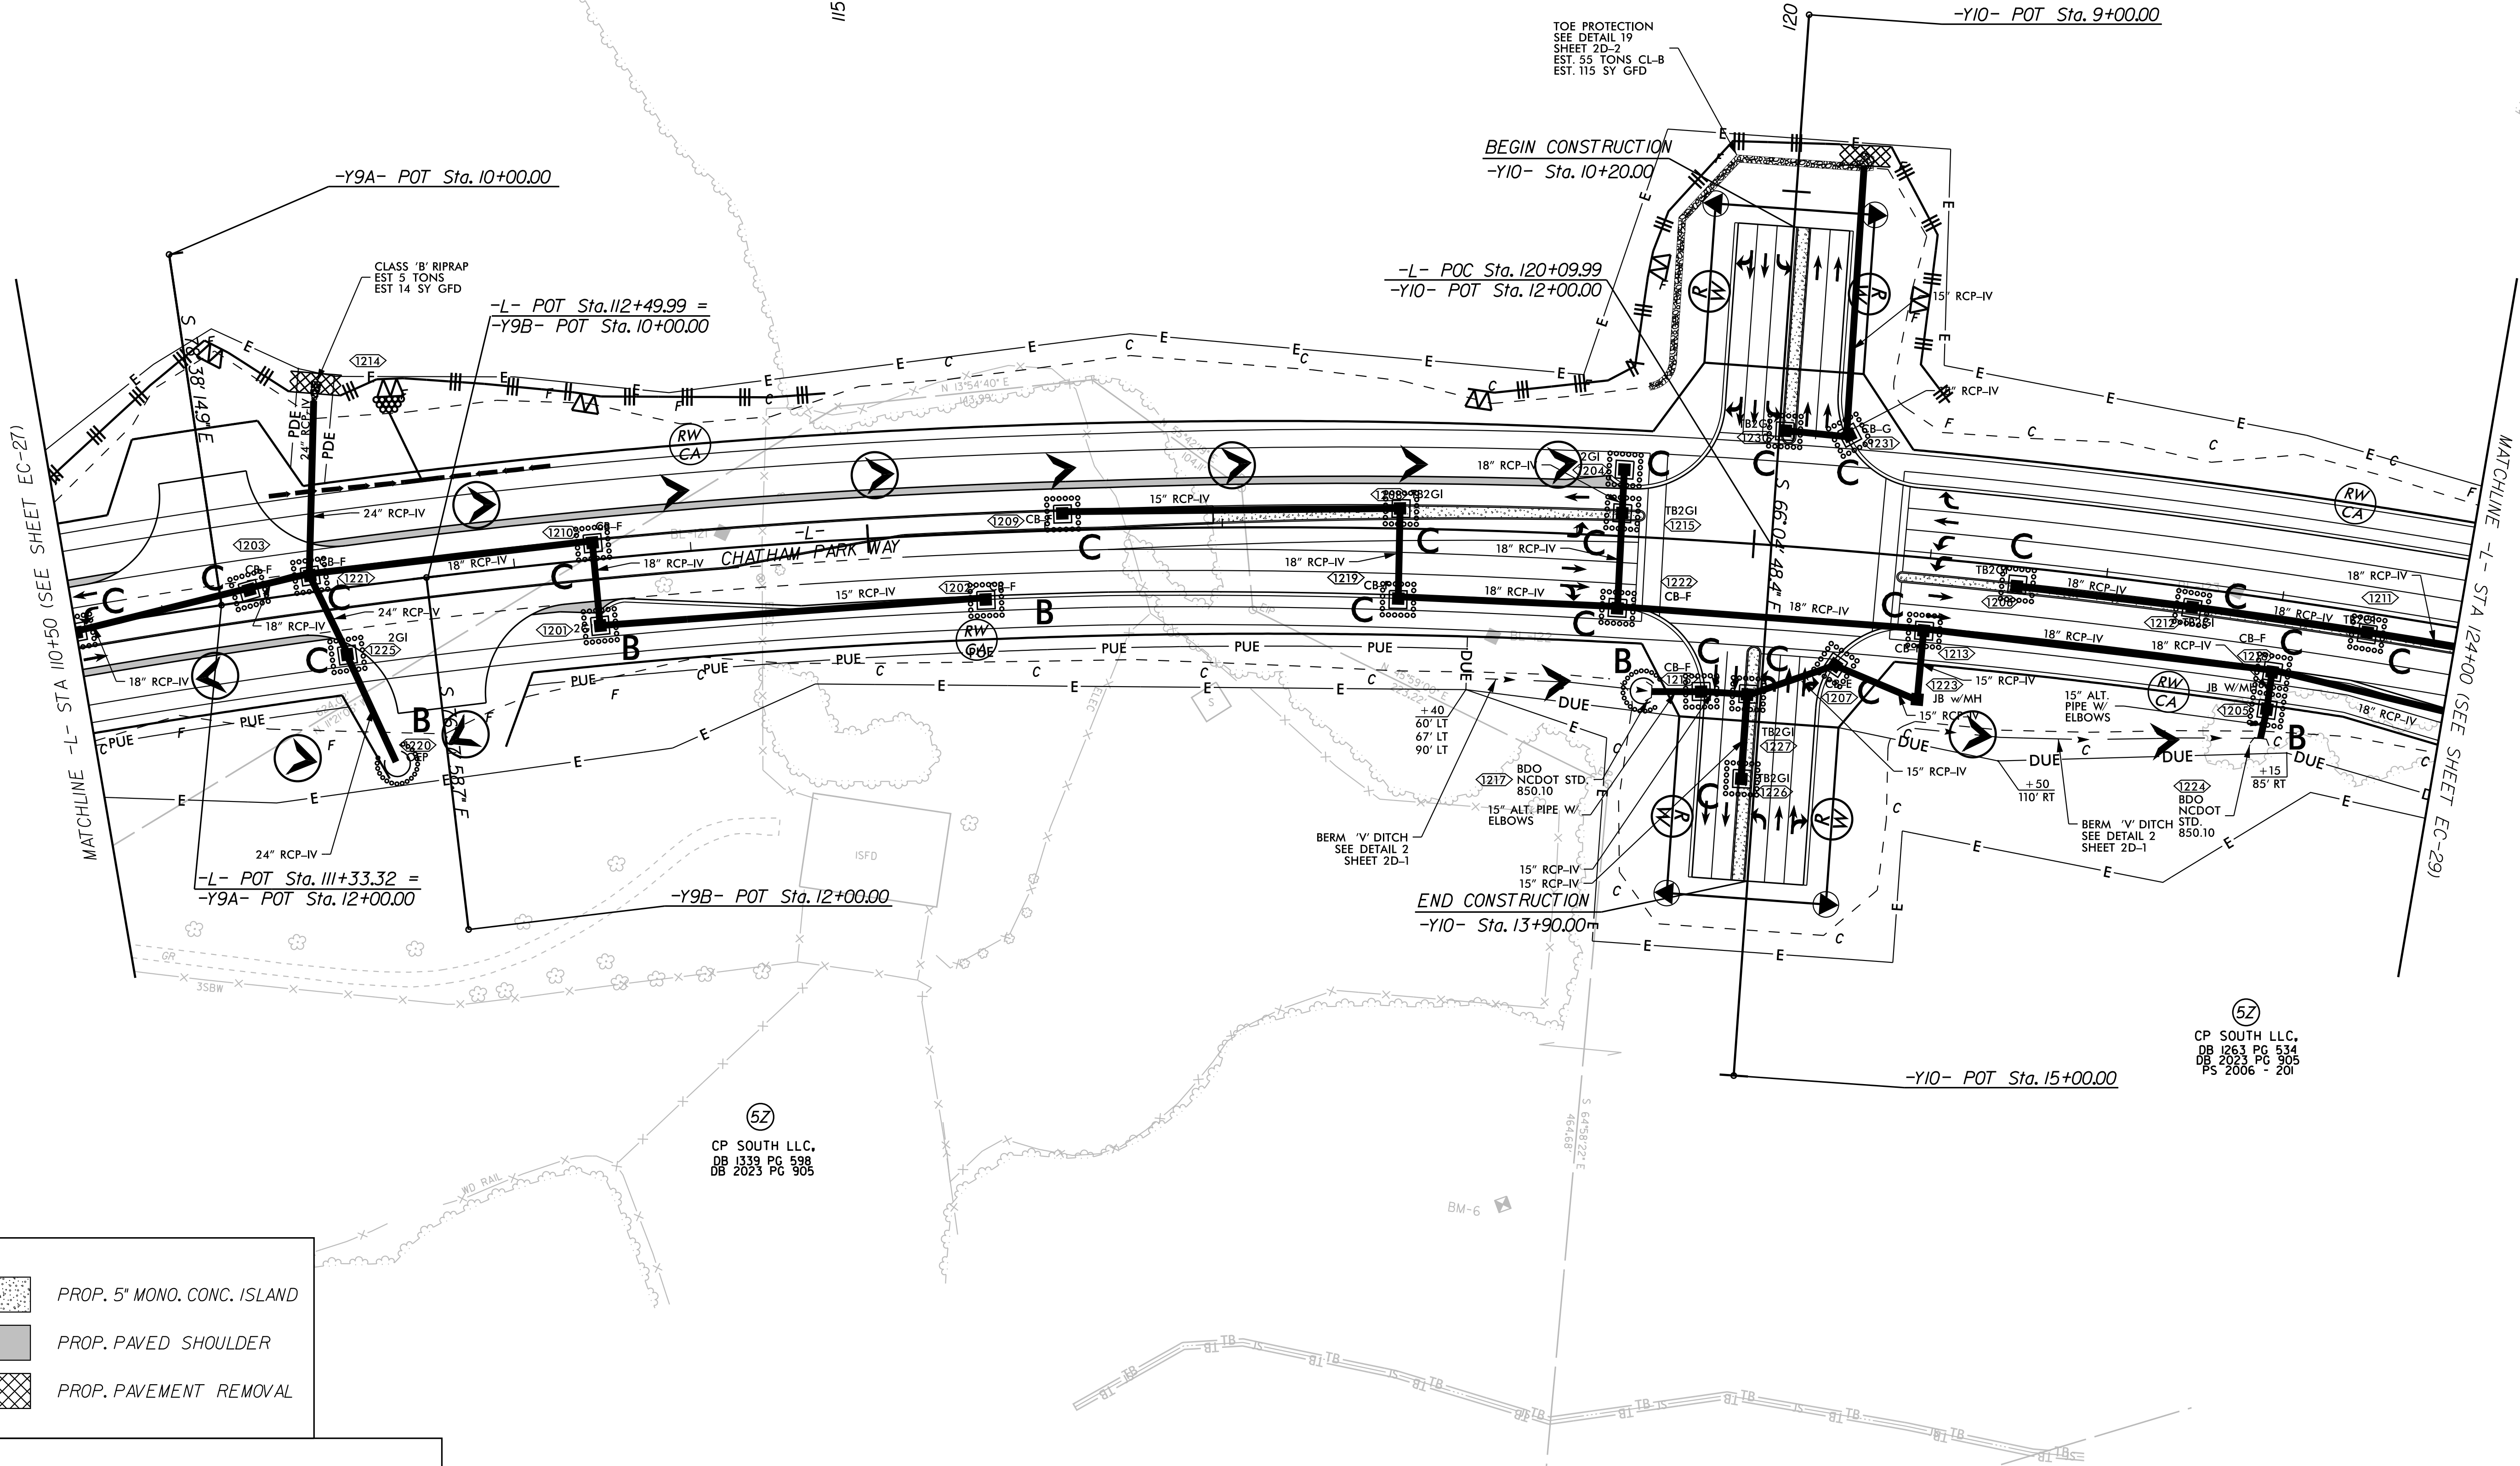

52
CP SOUTH LLC,
DB 1263 PG 534
DB 2023 PG 905
PS 2006 - 201

SEE SHEET 23 FOR -L- PROFILE