


K:\RAL_Roadway\0101036734 - R-5963A&B\ERosion Control\PSHF\NALR-5963A&B_ero_psh_29.dgn

REVISIONS

2/18/2025

- PROP. 5" MONO. CONC. ISLAND
- PROP. PAVED SHOULDER
- PROP. PAVEMENT REMOVAL

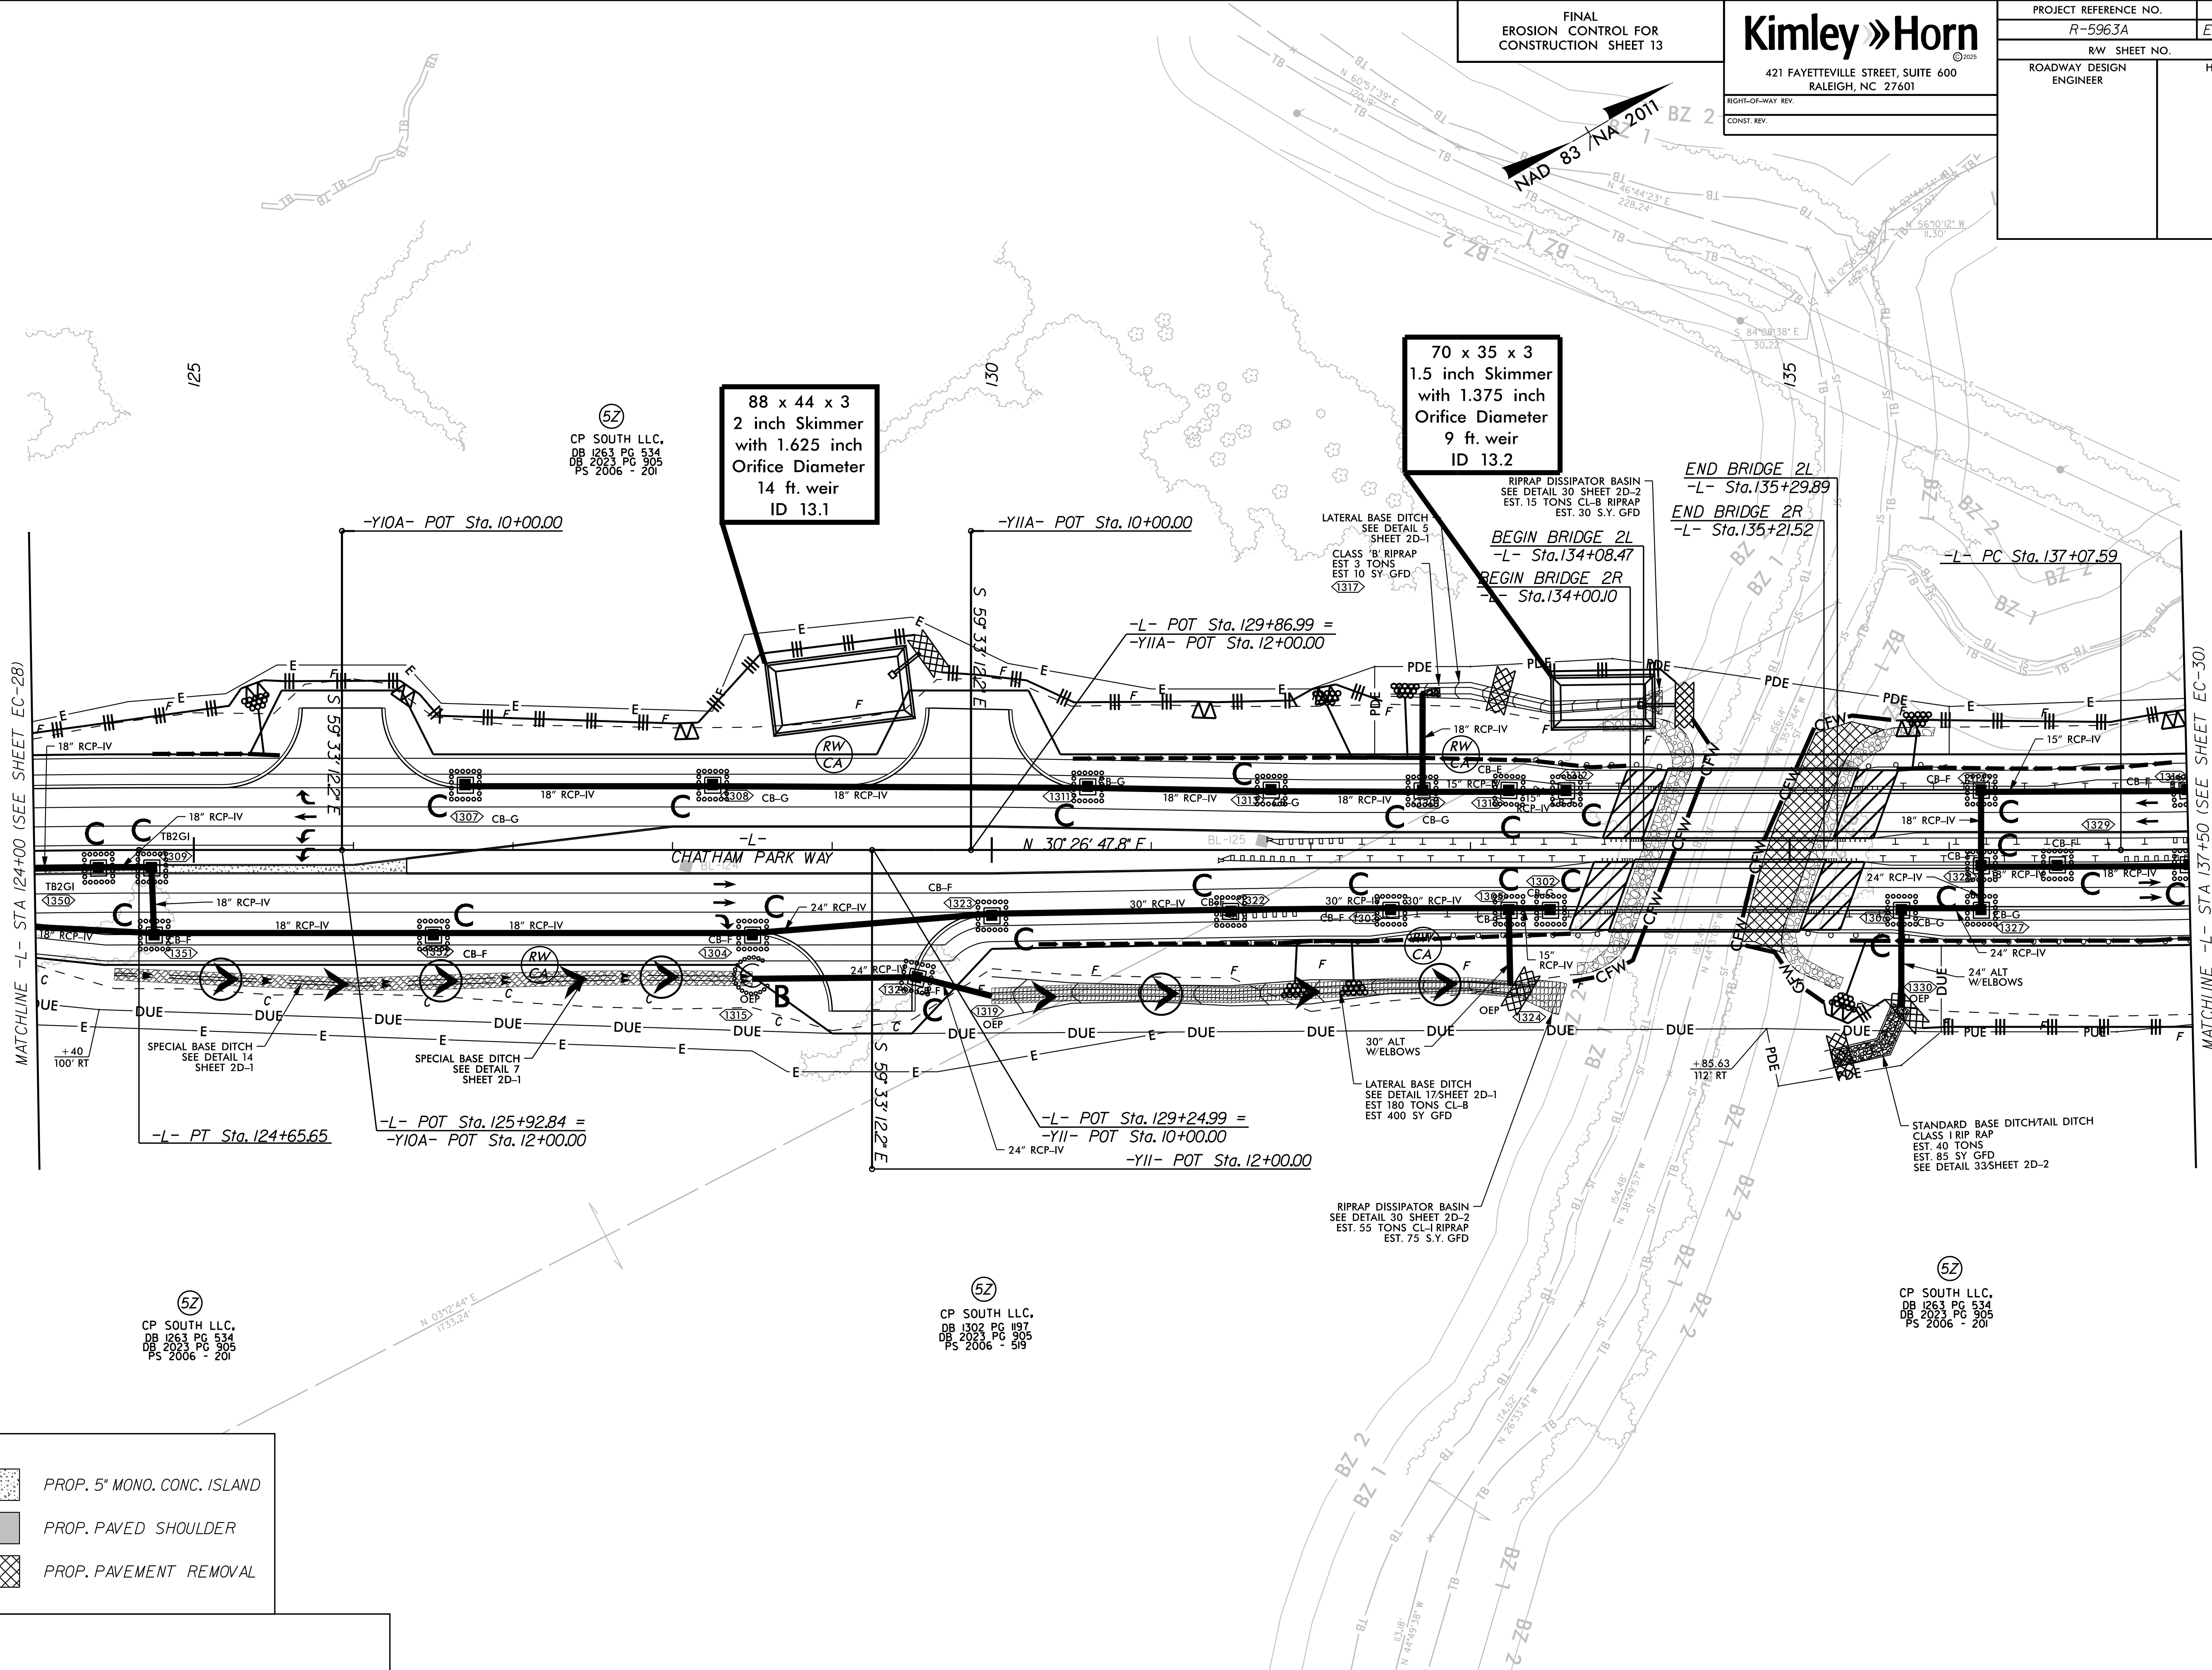

FINAL
EROSION CONTROL FOR
CONSTRUCTION SHEET 13

Kimley » Horn

421 FAYETTEVILLE STREET, SUITE 600
RALEIGH, NC 27601

RIGHT-OF-WAY REV.
CONST. REV.

PROJECT REFERENCE NO.

R-5963A

SHEET NO.

EC-29/CONST.13

R/W SHEET NO.

ROADWAY DESIGN
ENGINEER

HYDRAULICS
ENGINEER

CP SOUTH LLC,
DB 1263 PG 534
DB 2023 PG 305
PS 2006 - 201

CP SOUTH LLC,
DB 1302 PG 197
DB 2023 PG 305
PS 2006 - 519

CP SOUTH LLC,
DB 1263 PG 534
DB 2023 PG 305
PS 2006 - 201