
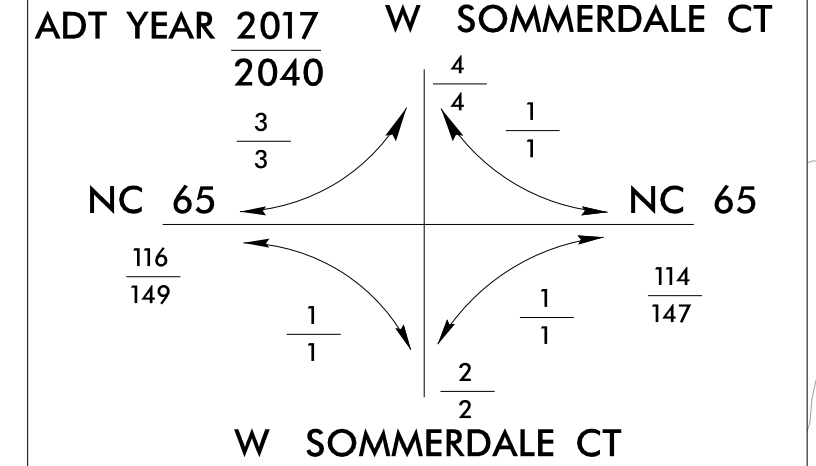
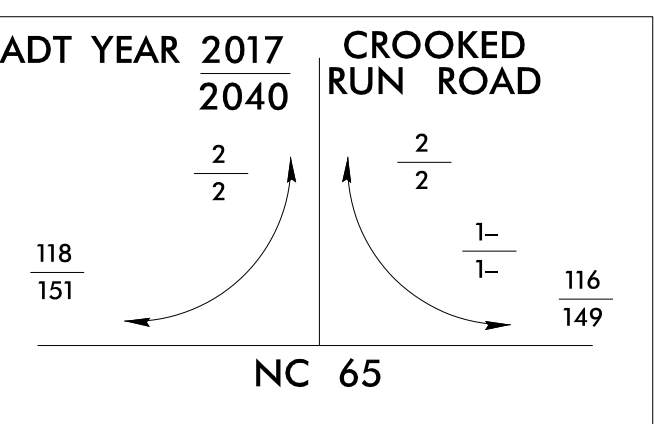
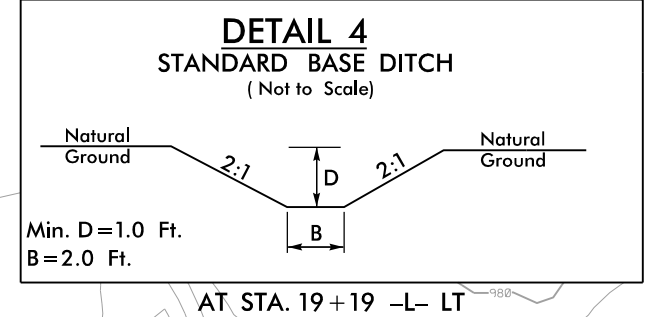
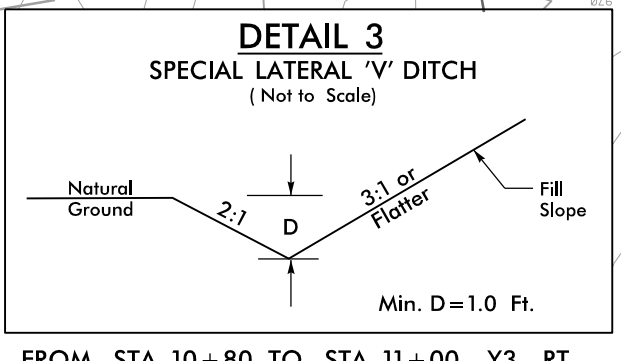
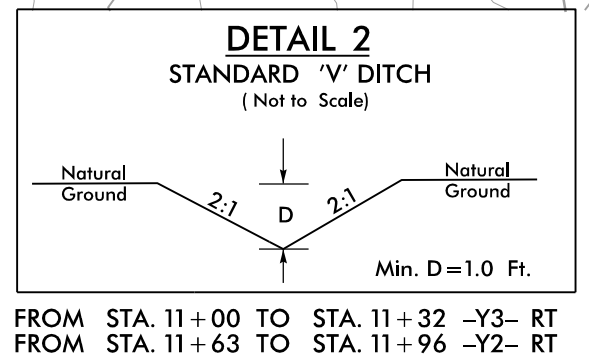
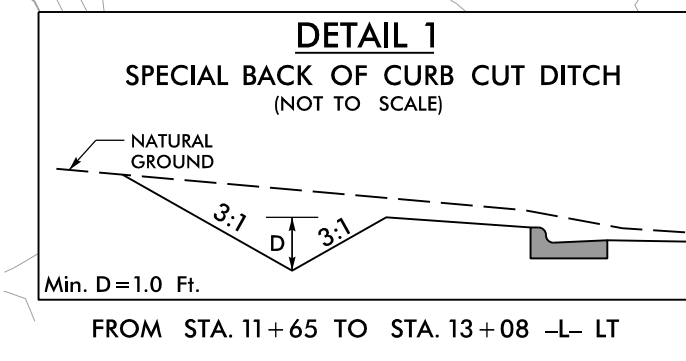


5/14/2011
1:52:37 PM
I:\523\Design\PSH\U6005-reu.ec_PSH4.CG.dgn

PROJECT REFERENCE NO.		SHEET NO.	
U-6005		EC-04/CONST.04	
RW SHEET NO.			
ROADWAY DESIGN ENGINEER		HYDRAULICS ENGINEER	

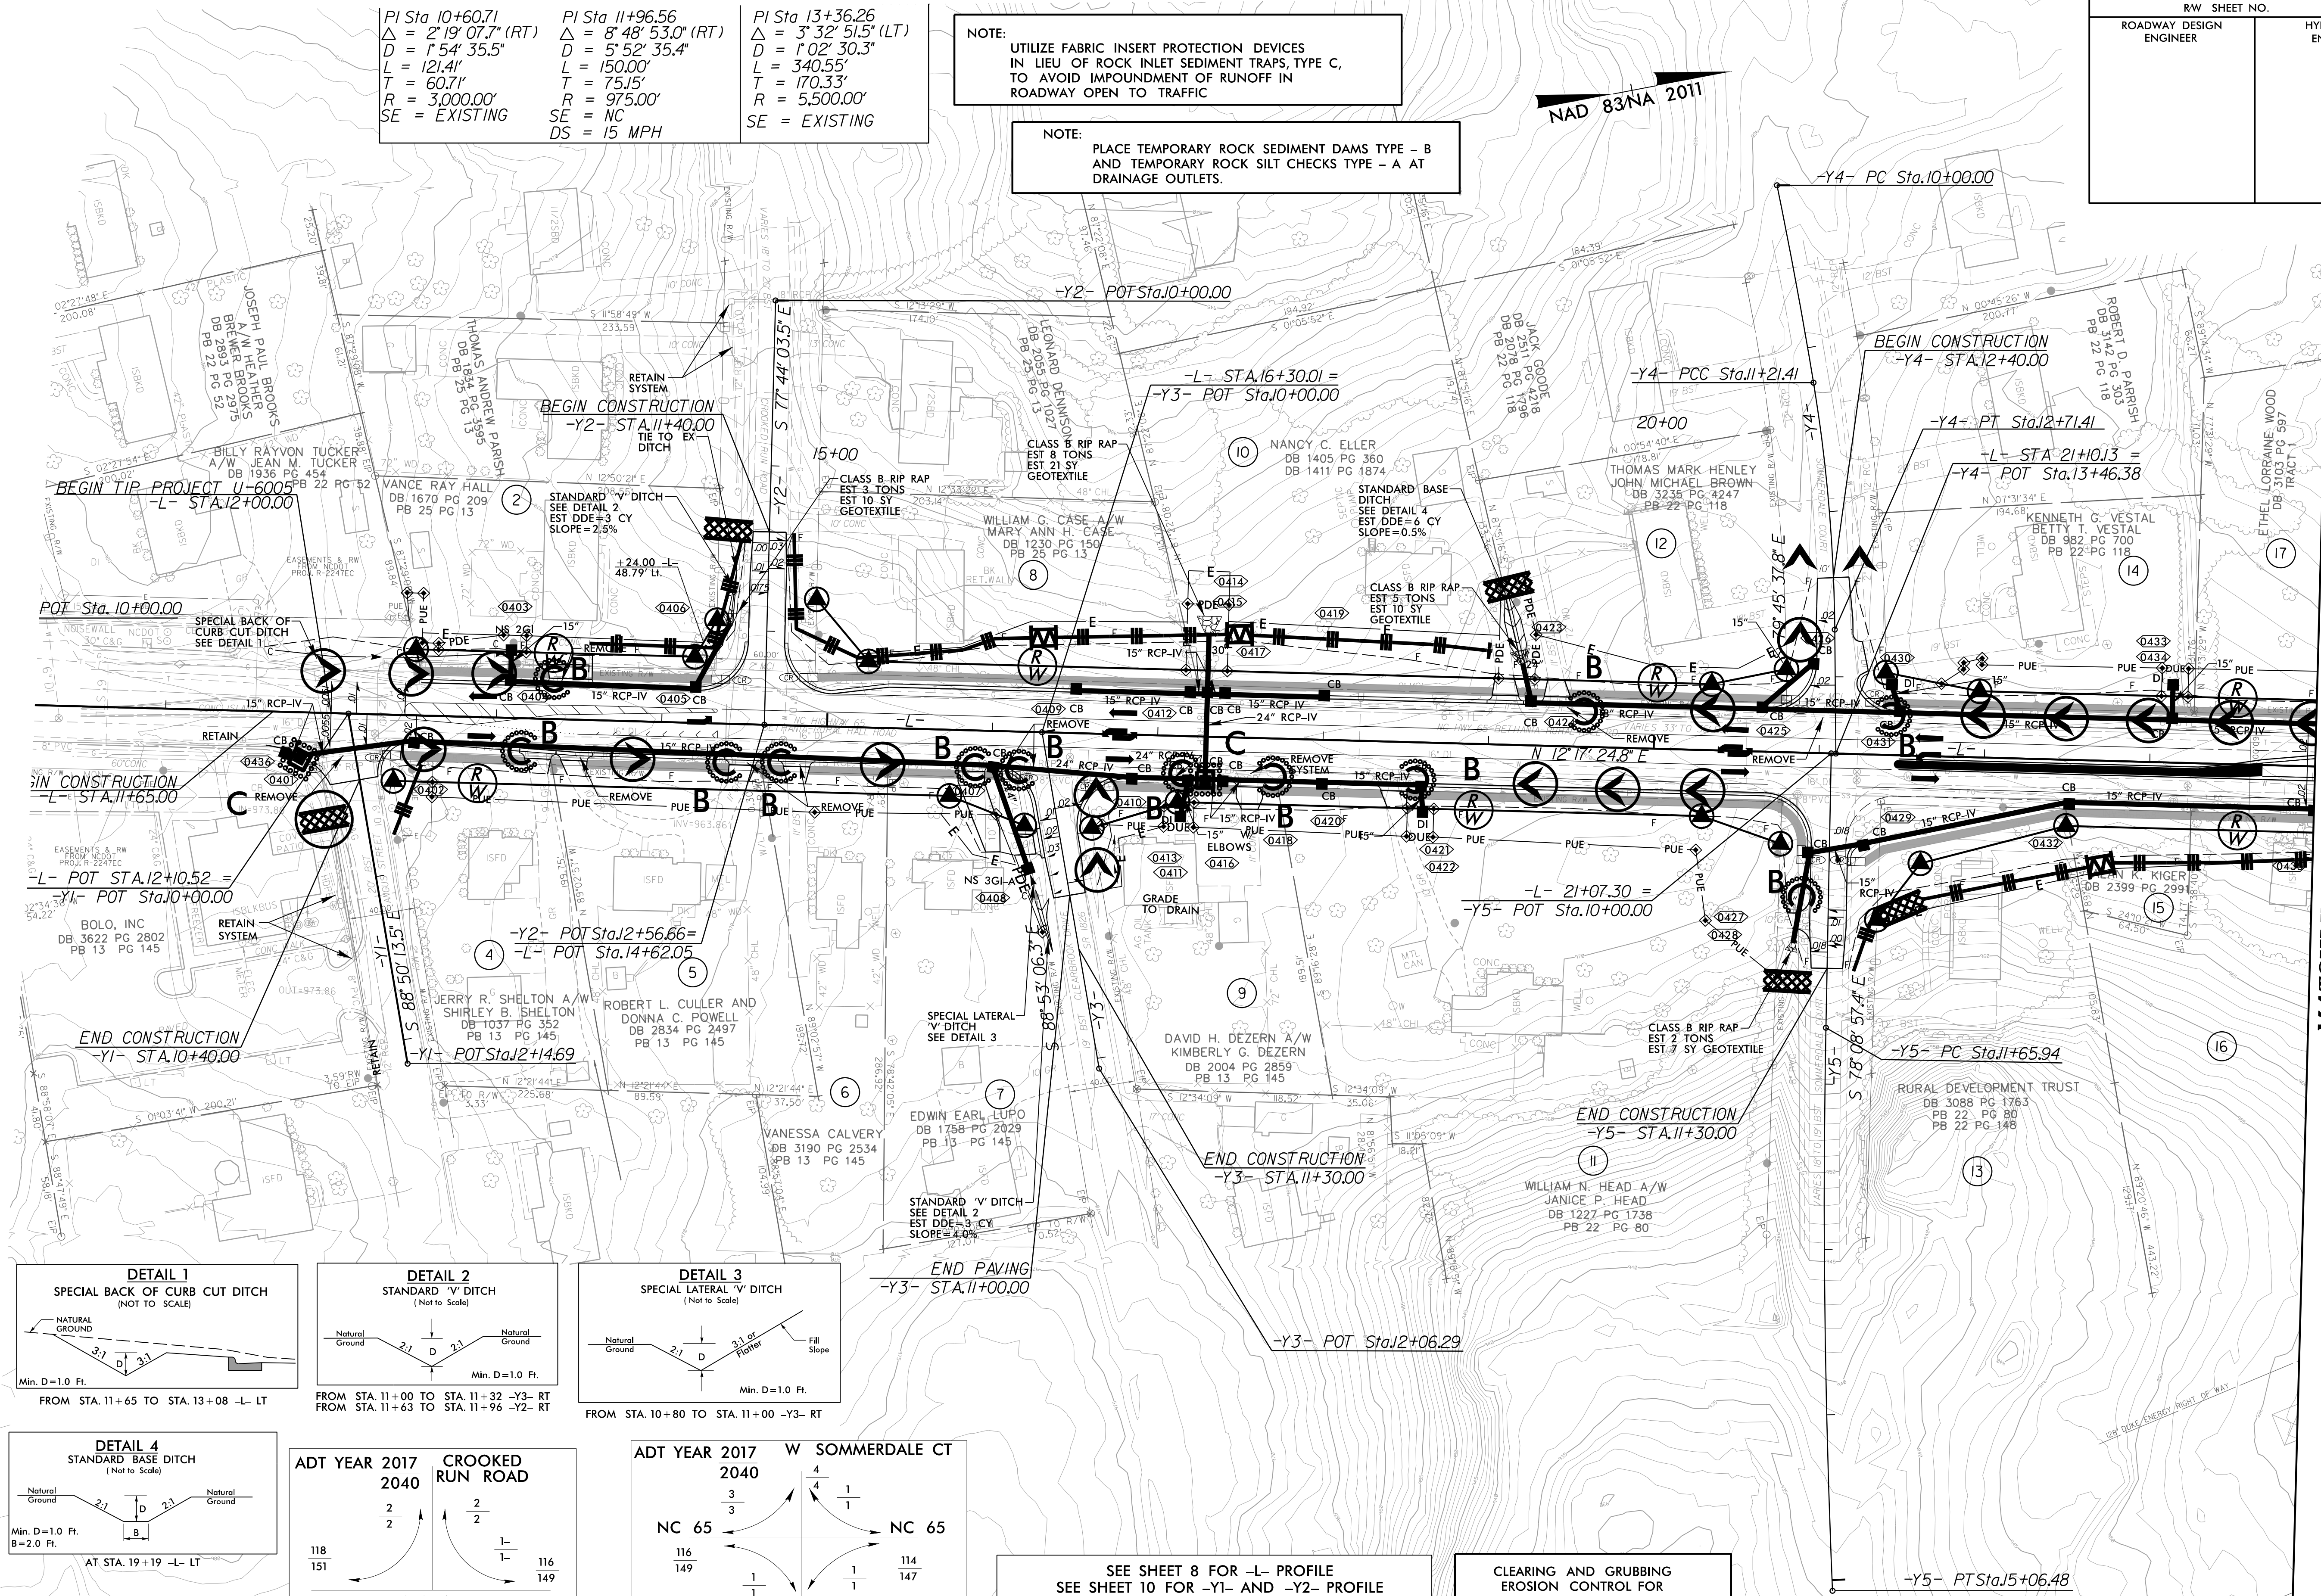

SEE SHEET 8 FOR -L- PROFILE
SEE SHEET 10 FOR -Y1- AND -Y2- PROFILE
SEE SHEET 10 FOR -Y3- AND -Y4- PROFILE
SEE SHEET 11 FOR -Y5- PROFILE

CLEARING AND GRUBBING
EROSION CONTROL FOR
CONSTRUCTION SHEET 04

MATCHLINE -L- STA. 24+00.00 (SEE SHEET 5)