

7/2/99

PROJECT REFERENCE NO.	SHEET NO.
NC-9	EC-06/CONST.06
RW SHEET NO.	

NOTE: FOR -L- PROFILE SEE SHEET 12

NOTE:
E&SC MEASURES TO PRESERVE WATER QUALITY FOR
INSTREAM CONSTRUCTION ACTIVITIES WILL INCLUDE
FLOATING TURBIDITY CURTAIN AND/OR IMPERVIOUS
DIKES AS DIRECTED BY THE ENGINEER.


INSTALL PIPE(S) IN JURISDICTIONAL AREAS WITHOUT IMPACTING STREAM UNTIL
AREA STABILIZED AND ACCORDING TO NCDOT BEST MANAGEMENT
PRACTICES FOR CONSTRUCTION AND MAINTENANCE ACTIVITIES MANUAL.

CLEARING AND GRUBBING
EROSION CONTROL FOR
CONSTRUCTION SHEET 06

NOTE:
PLACE TEMPORARY ROCK SEDIMENT DAMS TYPE - B
AND TEMPORARY ROCK SILT CHECKS TYPE - A AT
DRAINAGE OUTLETS.

ENVIRONMENTALLY SENSITIVE AREA
SEE PROJECT SPECIAL PROVISIONS

END CMGC PROJECT NC-9
WBS SECTION 329
BEGIN PROJECT NC-9
WBS SECTION 330
-L- STA 37+00.00

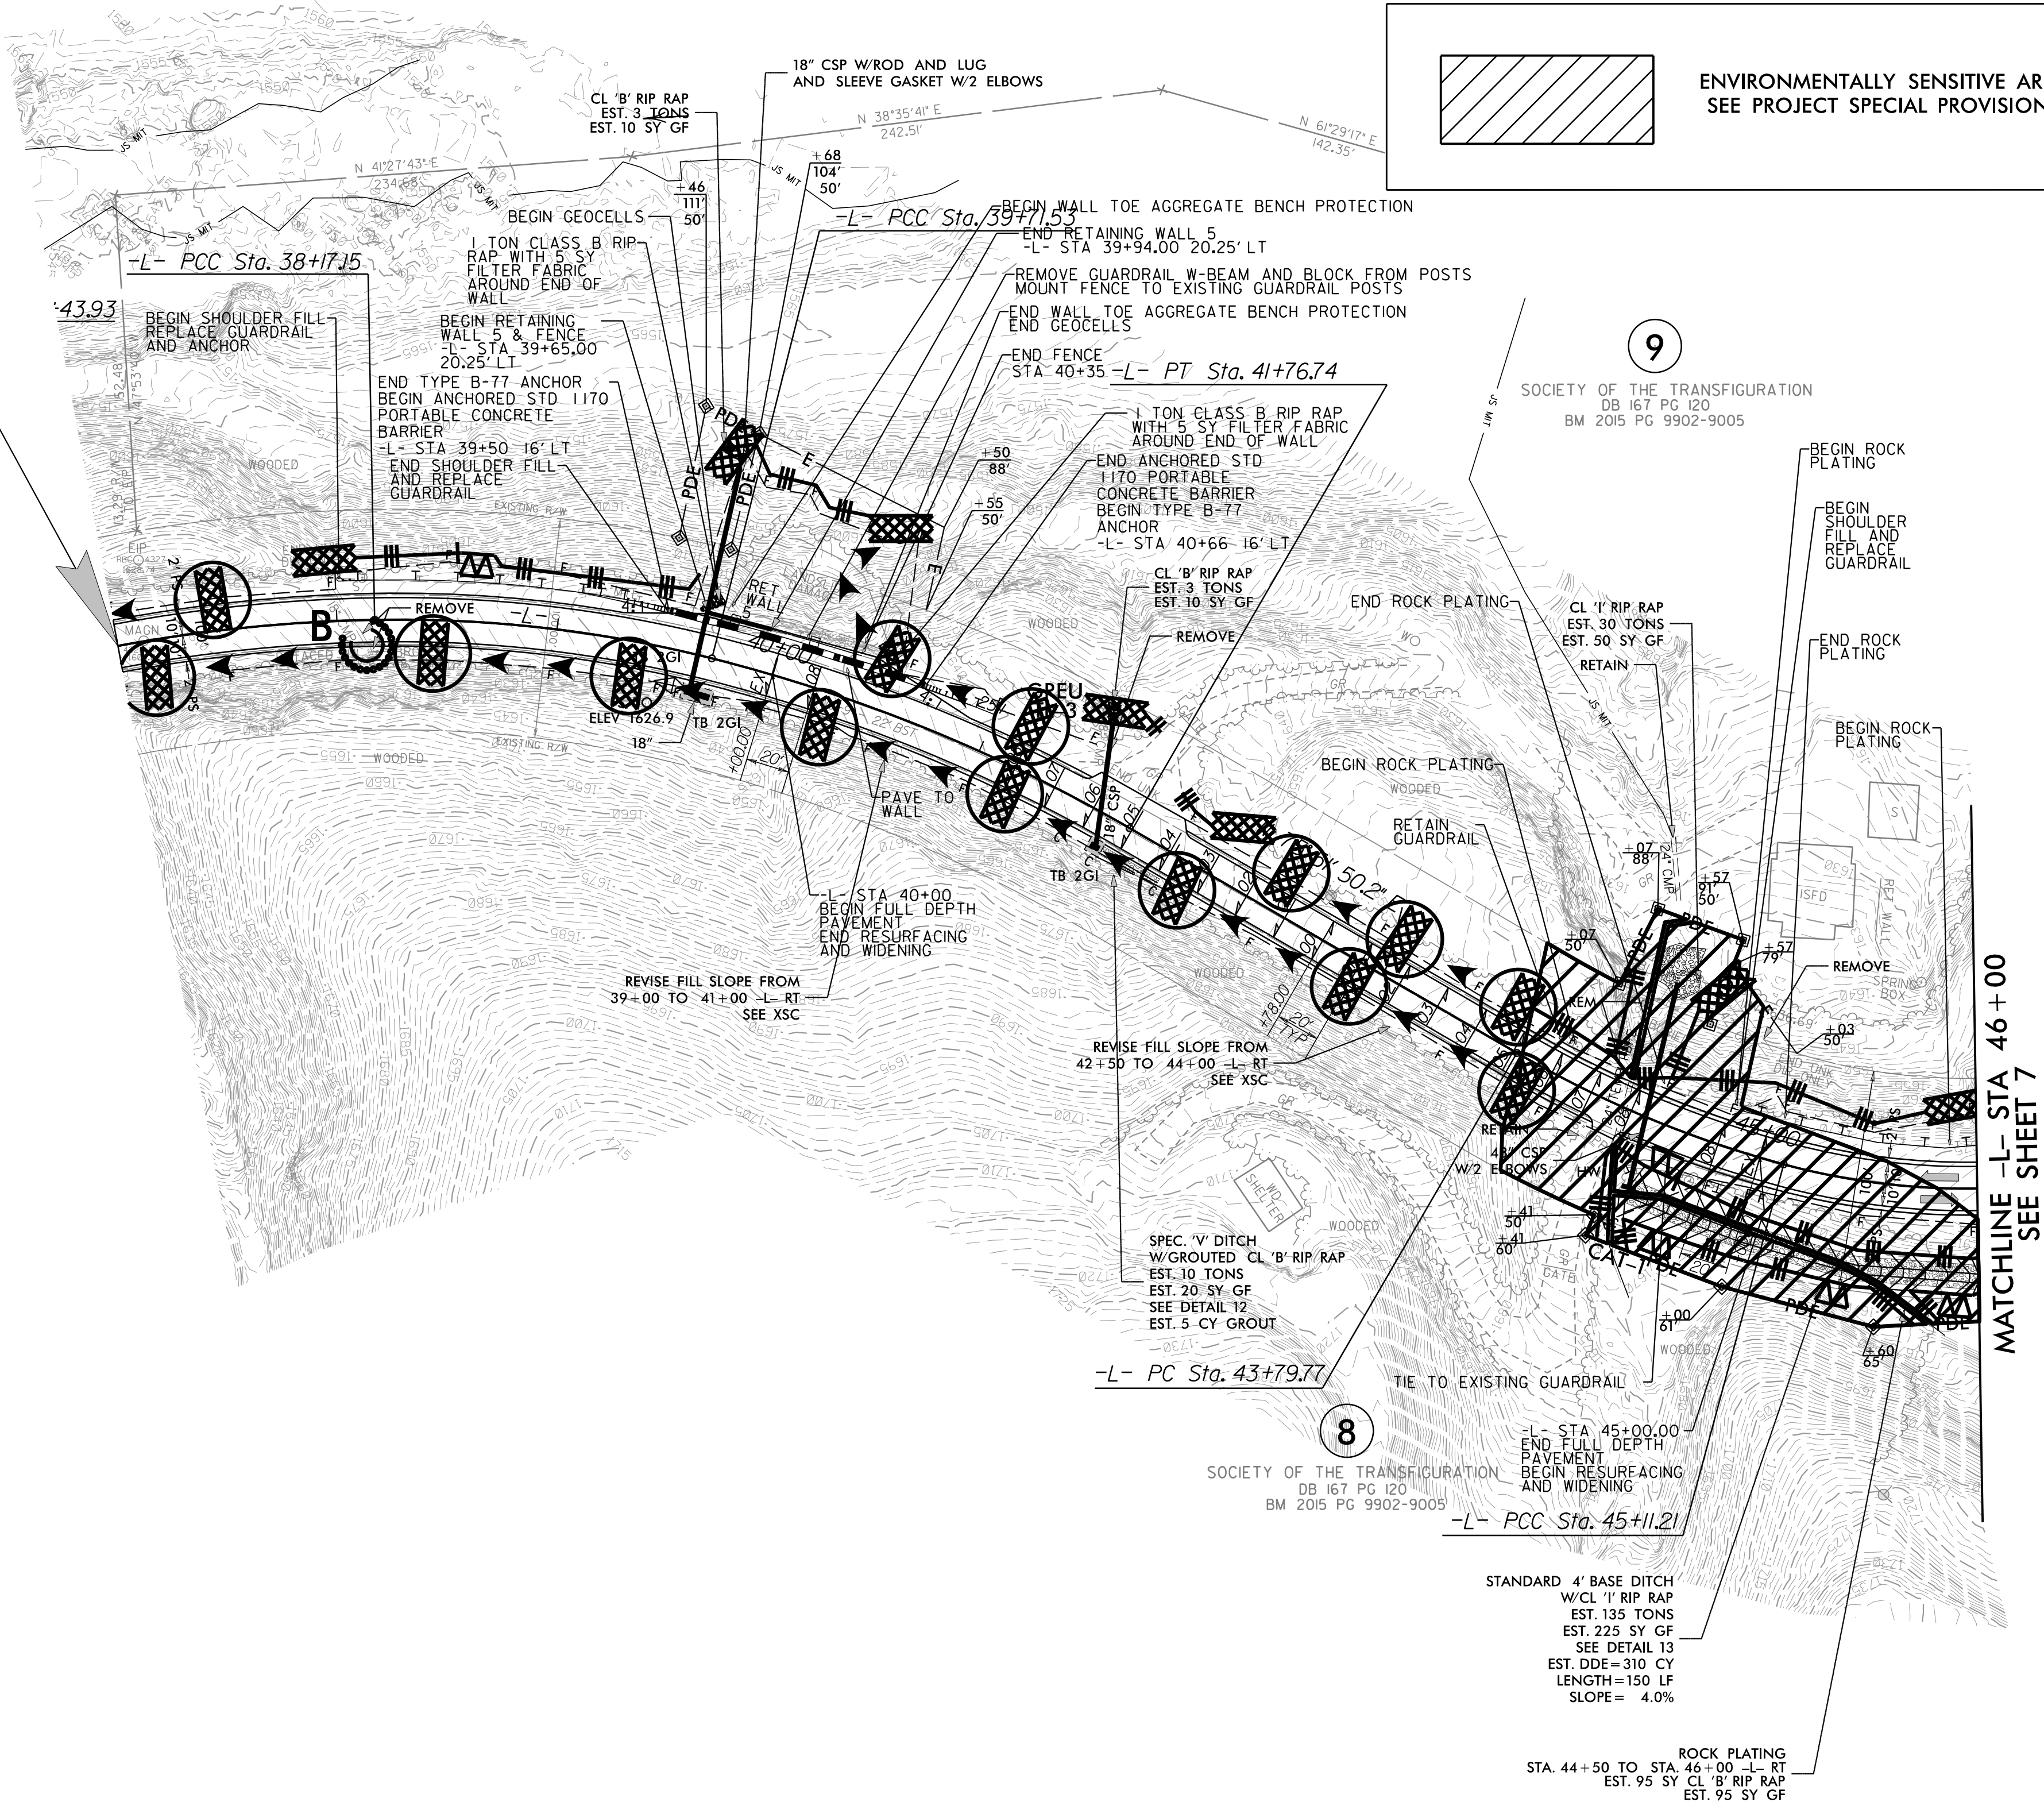

MATCHLINE -L- STA 46+00
SEE SHEET 7