


7/2/99

NOTE: FOR -L- PROFILE SEE SHEET 12

PROJECT REFERENCE NO.	SHEET NO.
NC-9	EC-13/CONST.05
RW SHEET NO.	

NAD 83 / NA 2011

FINAL GRADING
EROSION CONTROL FOR
CONSTRUCTION SHEET 05

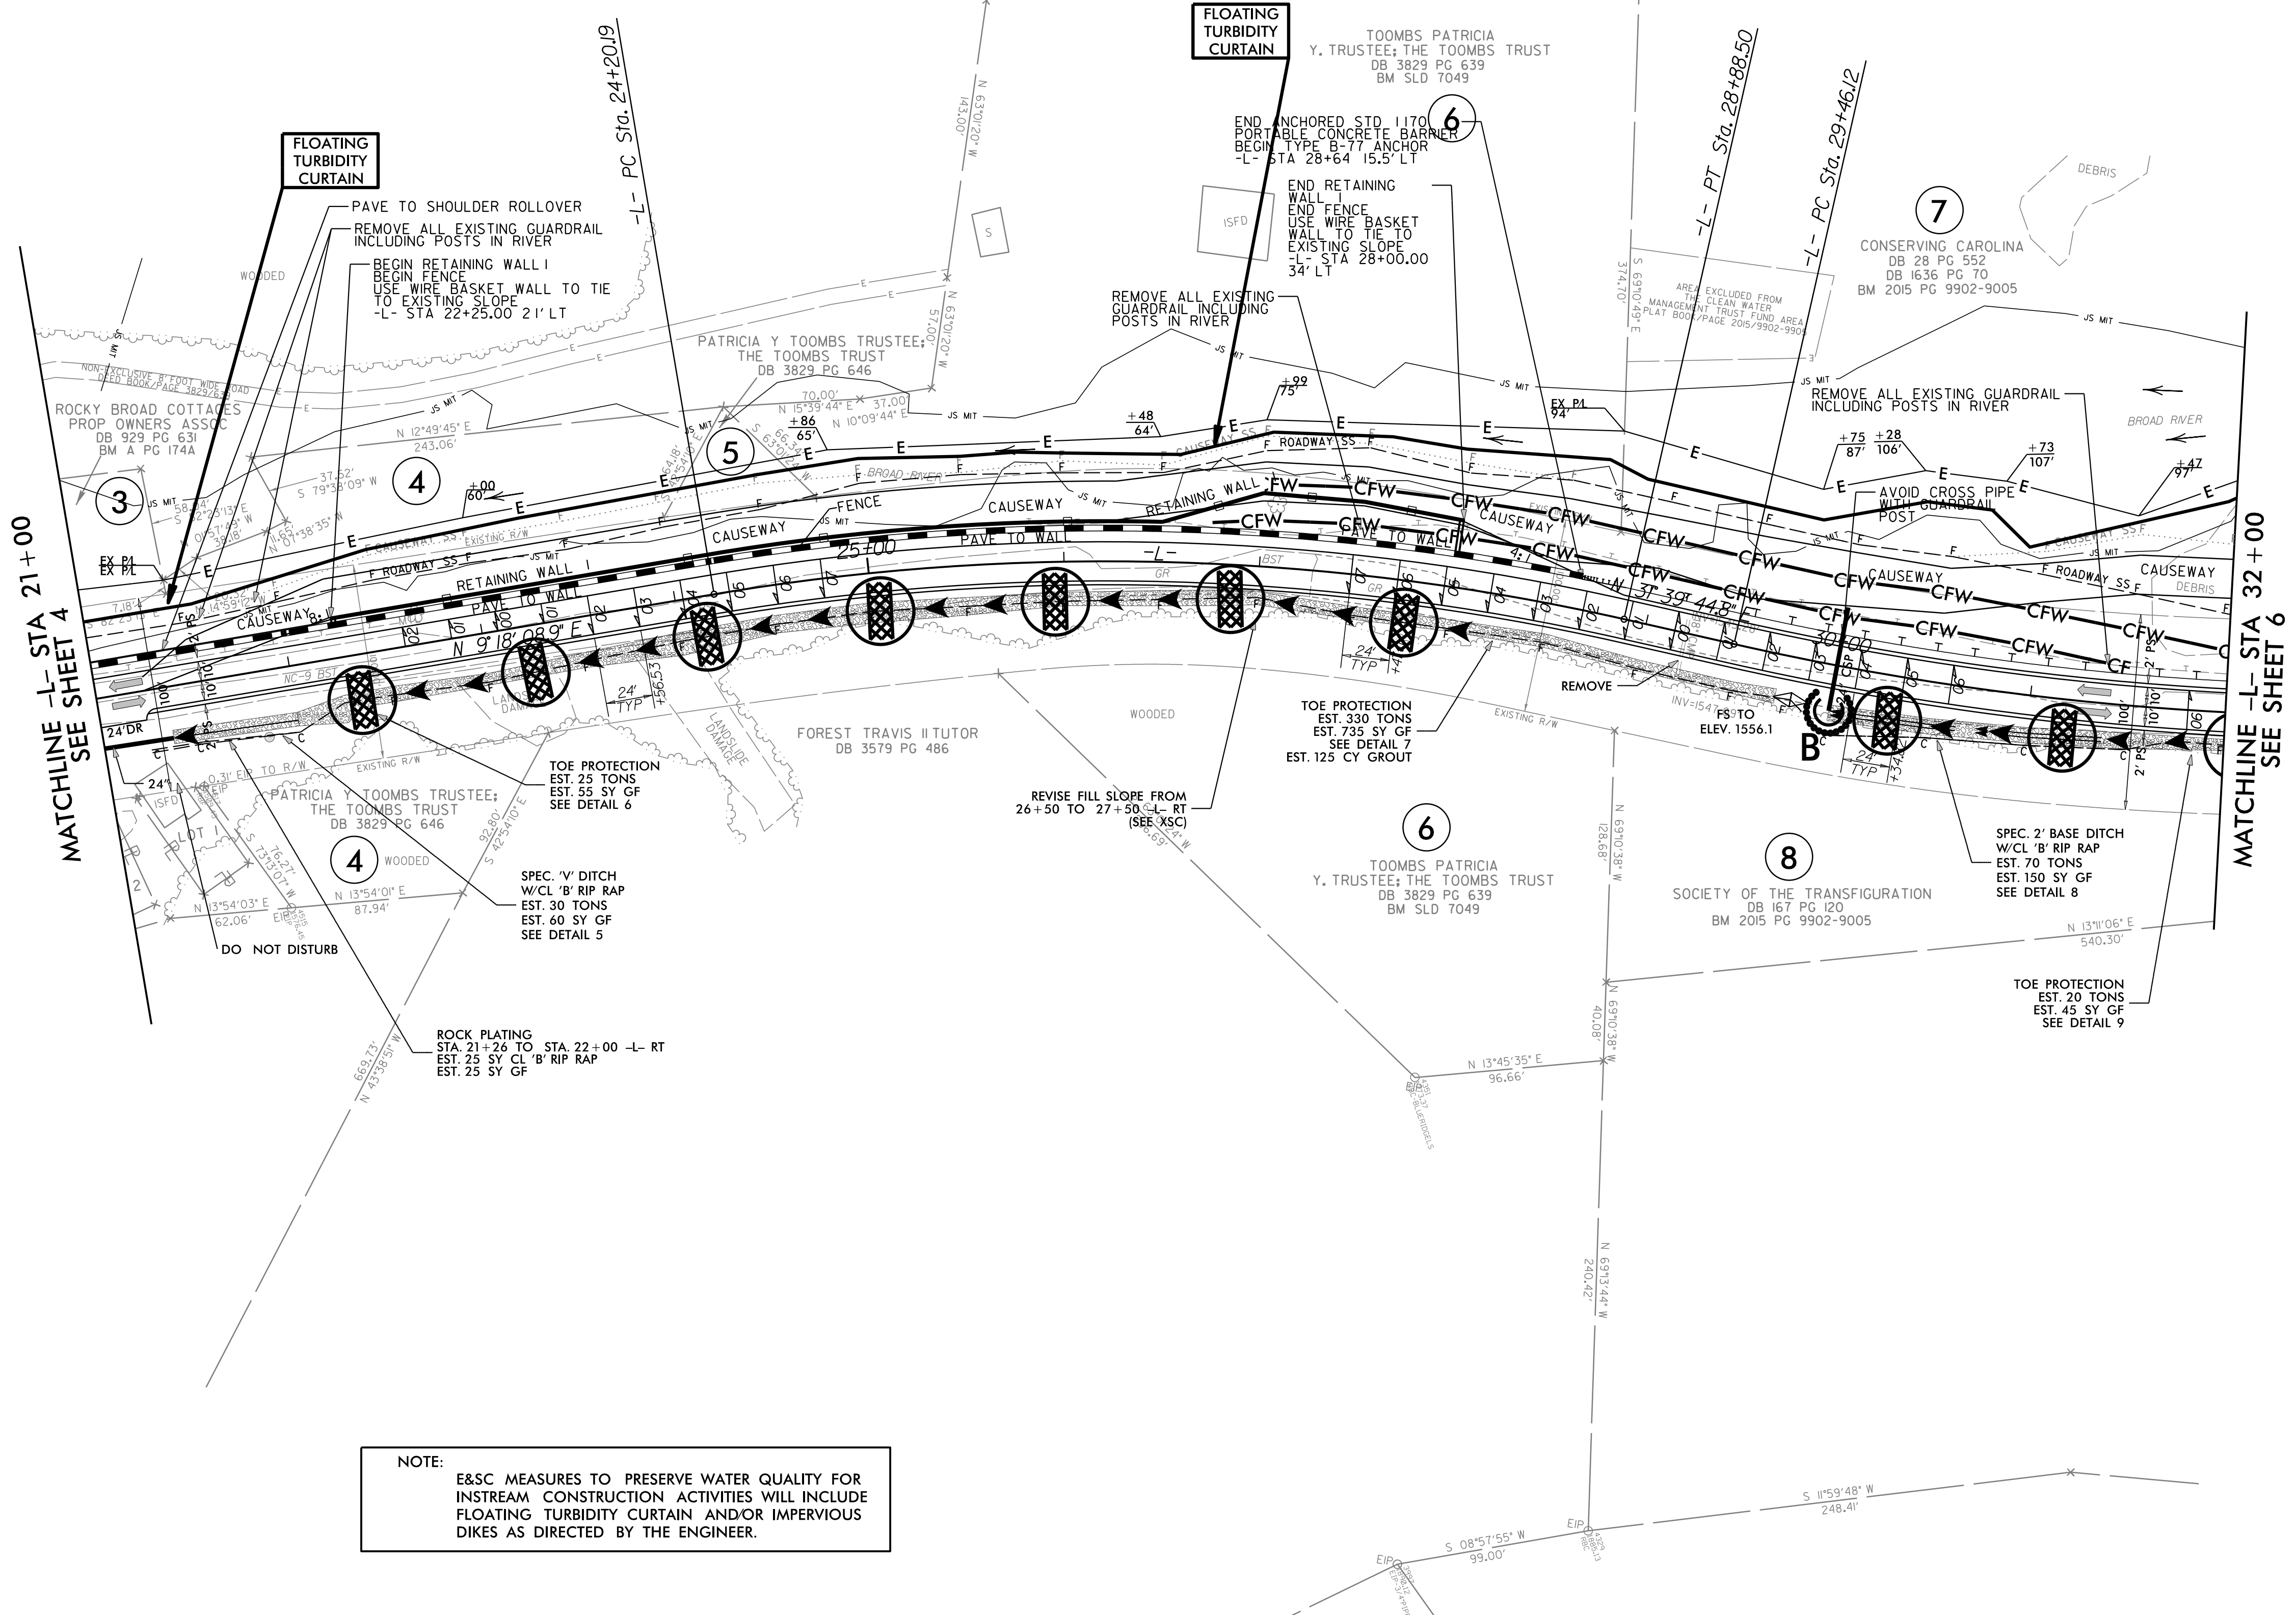

NOTE:
E&SC MEASURES TO PRESERVE WATER QUALITY FOR
INSTREAM CONSTRUCTION ACTIVITIES WILL INCLUDE
FLOATING TURBIDITY CURTAIN AND/OR IMPERVIOUS
DIKES AS DIRECTED BY THE ENGINEER.