


7/2/99

MATCHLINE -L- STA 60+00 SEE SHEET 7

NOTE: FOR -L- PROFILE SEE SHEET 13 & 14

PROJECT REFERENCE NO.	SHEET NO.
NC-9	EC-16/CONST.08
RW SHEET NO.	

FINAL GRADING
EROSION CONTROL FOR
CONSTRUCTION SHEET 08

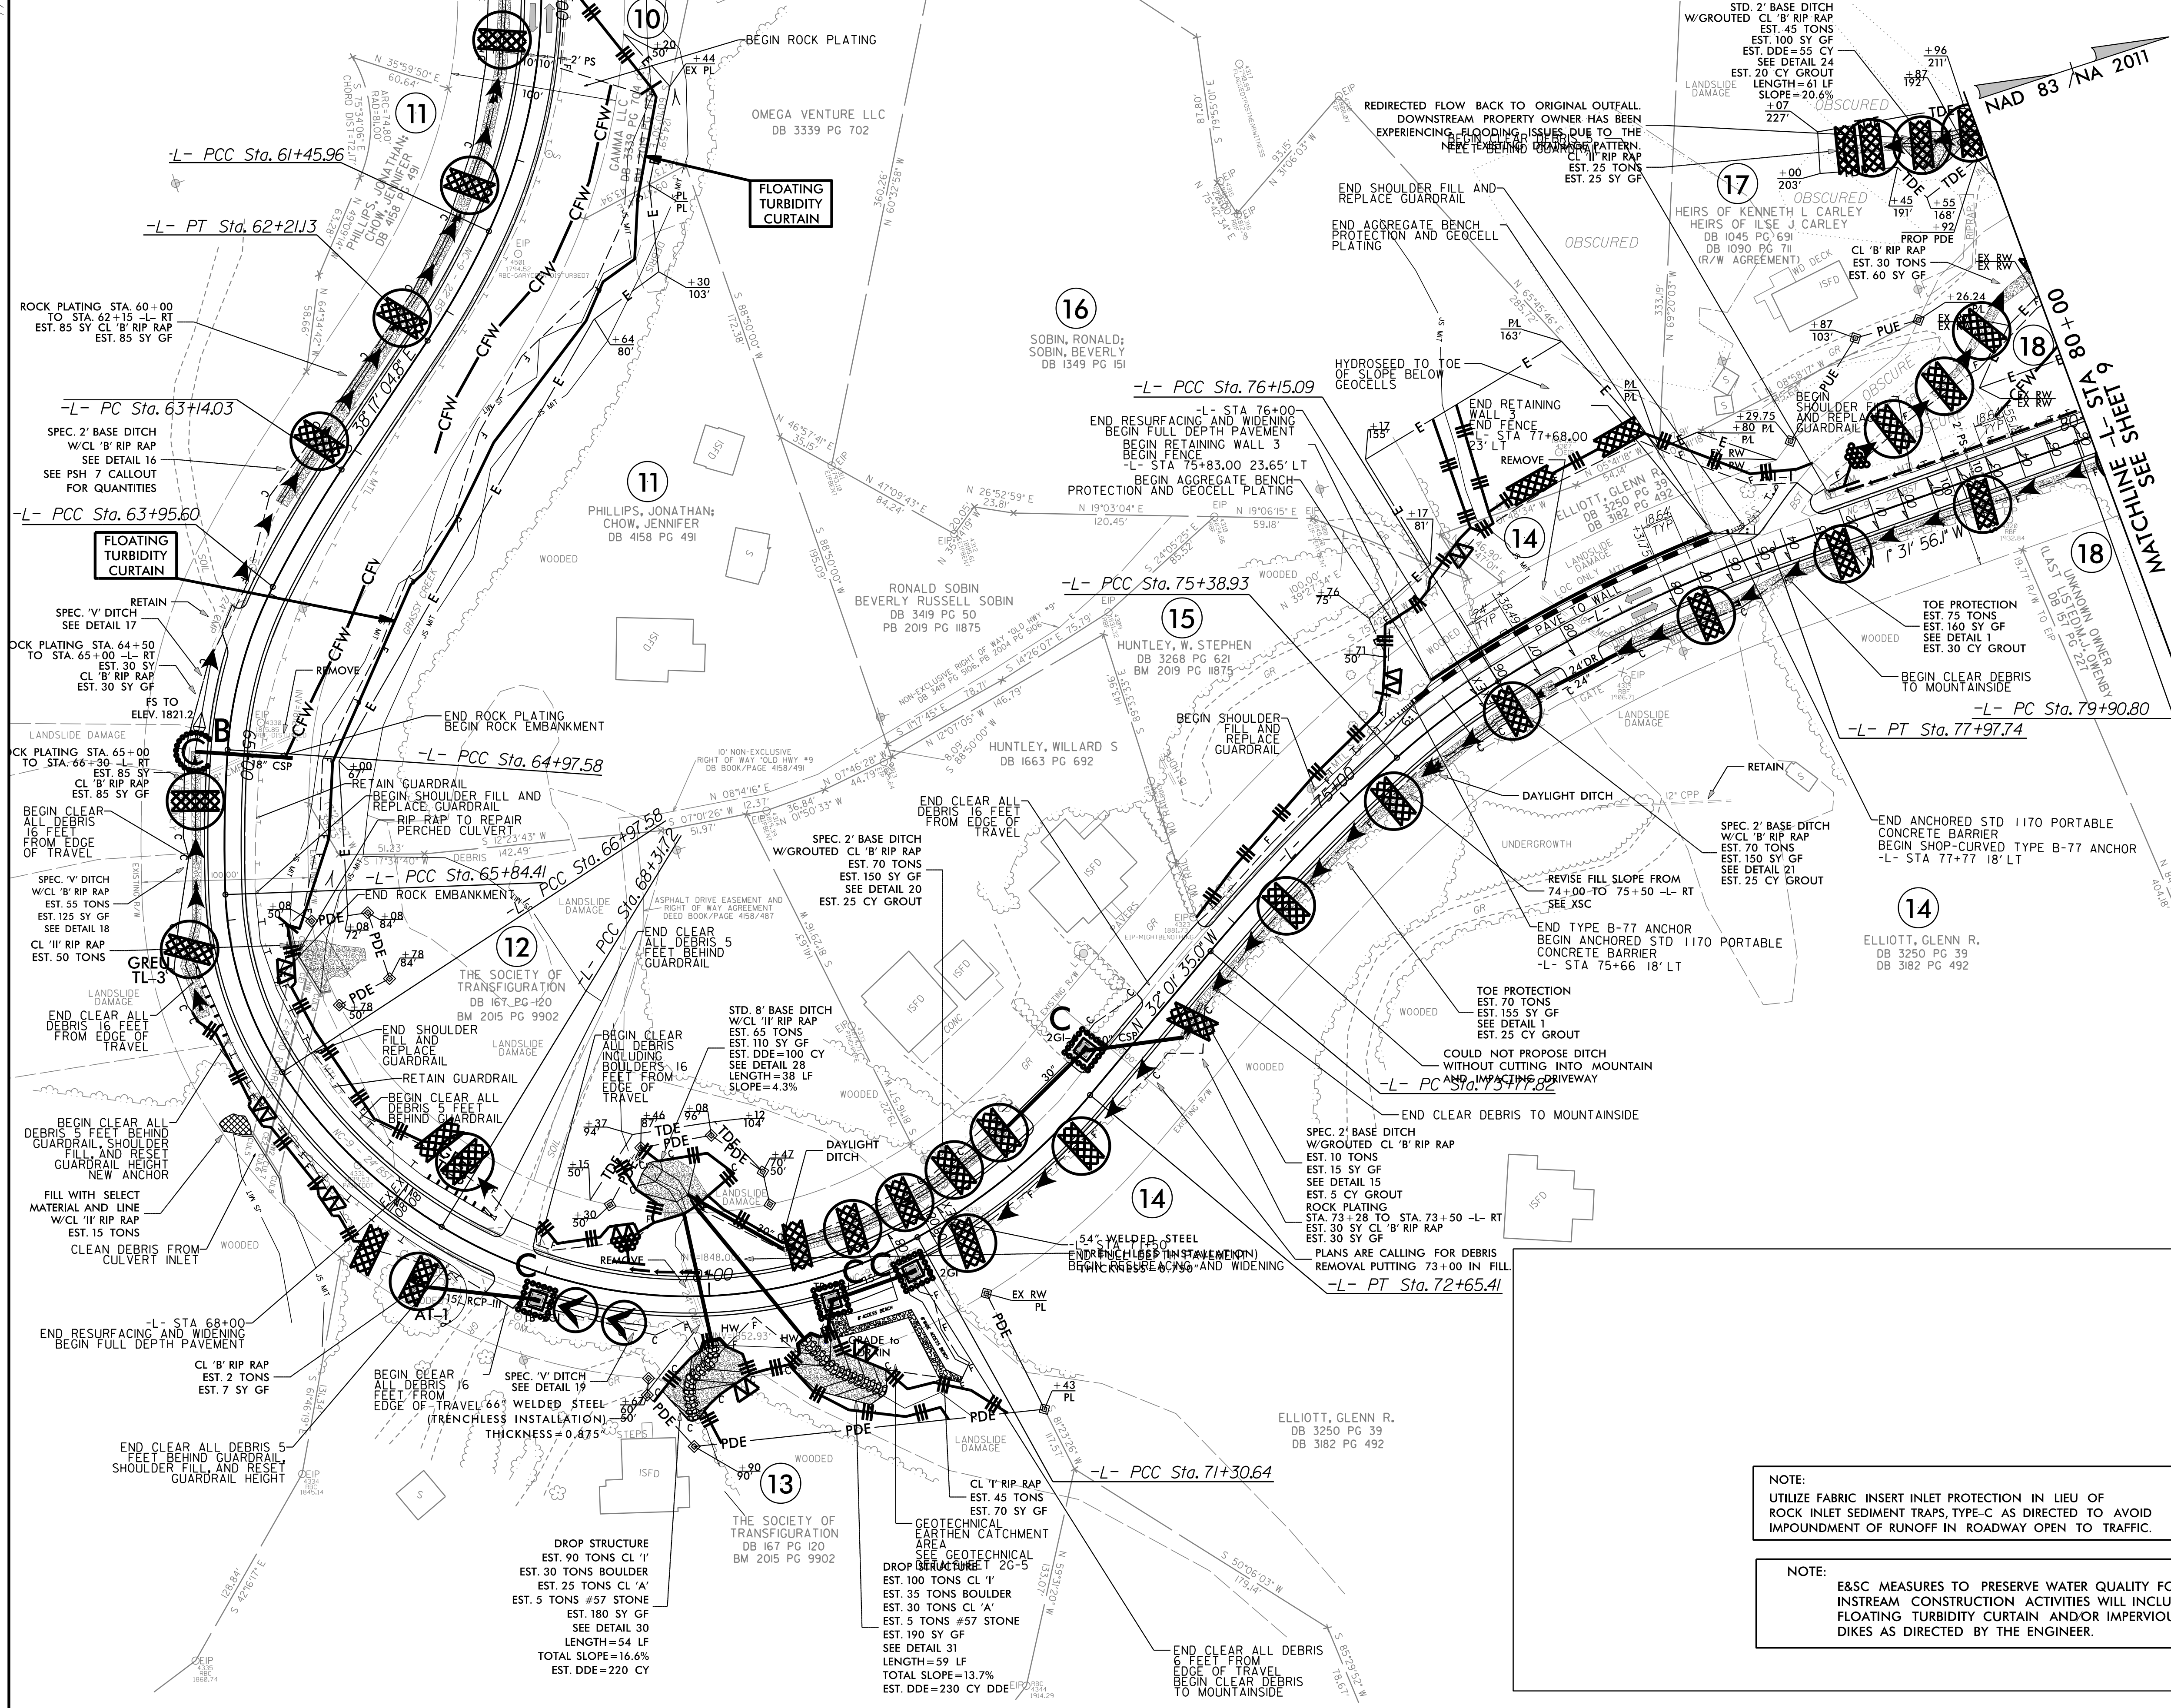

NOTE:
UTILIZE FABRIC INSERT INLET PROTECTION IN LIEU OF
ROCK INLET SEDIMENT TRAPS, TYPE-C AS DIRECTED TO AVOID
IMPOUNDMENT OF RUNOFF IN ROADWAY OPEN TO TRAFFIC.

NOTE:
E&SC MEASURES TO PRESERVE WATER QUALITY FOR
INSTREAM CONSTRUCTION ACTIVITIES WILL INCLUDE
FLOATING TURBIDITY CURTAIN AND/OR IMPERVIOUS
DIKES AS DIRECTED BY THE ENGINEER.