


STATE	STATE PROJECT REFERENCE NO.	SHEET NO.	TOTAL SHEETS
N.C.	BP10-R013	EC-1	13
STATE PROJ. NO.	F.A. PROJ. NO.	DESCRIPTION	
BP10-R013.1		P.E.	
BP10-R013.2		R/W & UTILITY	
BP10-R013.3		CONSTRUCTION	

THIS PROJECT CONTAINS
EROSION CONTROL PLANS
FOR CLEARING AND
GRUBBING PHASE OF
CONSTRUCTION.

PROJECT TIP: BP10-R013

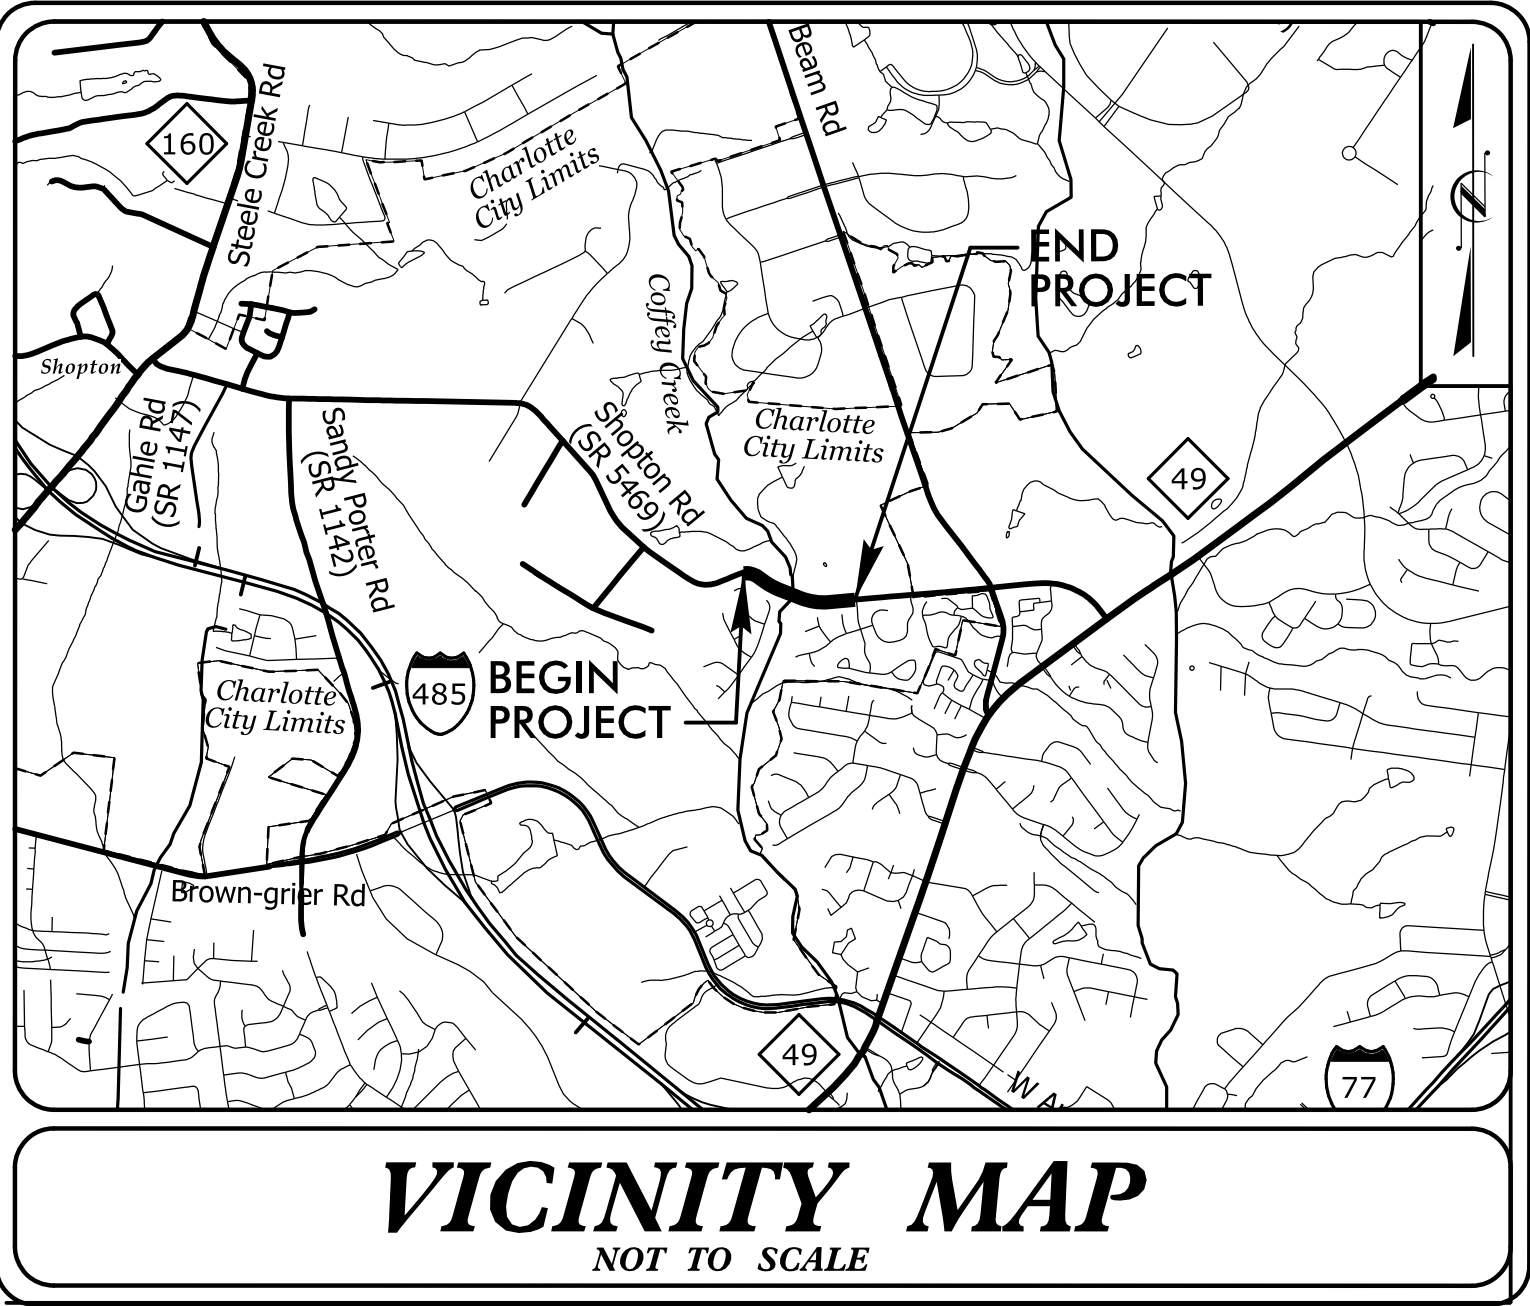



VICINITY MAP
NOT TO SCALE

STATE OF NORTH CAROLINA
DIVISION OF HIGHWAYS

PLAN FOR PROPOSED
HIGHWAY EROSION CONTROL

MECKLENBURG COUNTY

LOCATION: BRIDGE #590165 COFFEY CREEK ON SR 5469 (SHOPTON RD)
TYPE OF WORK: GRADING, DRAINAGE, PAVING, & STRUCTURE

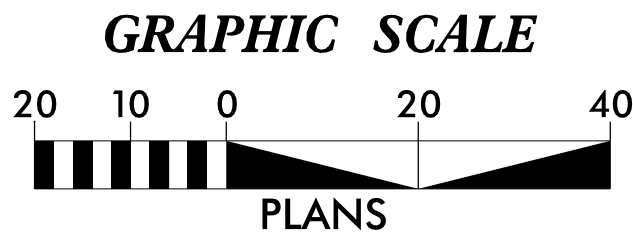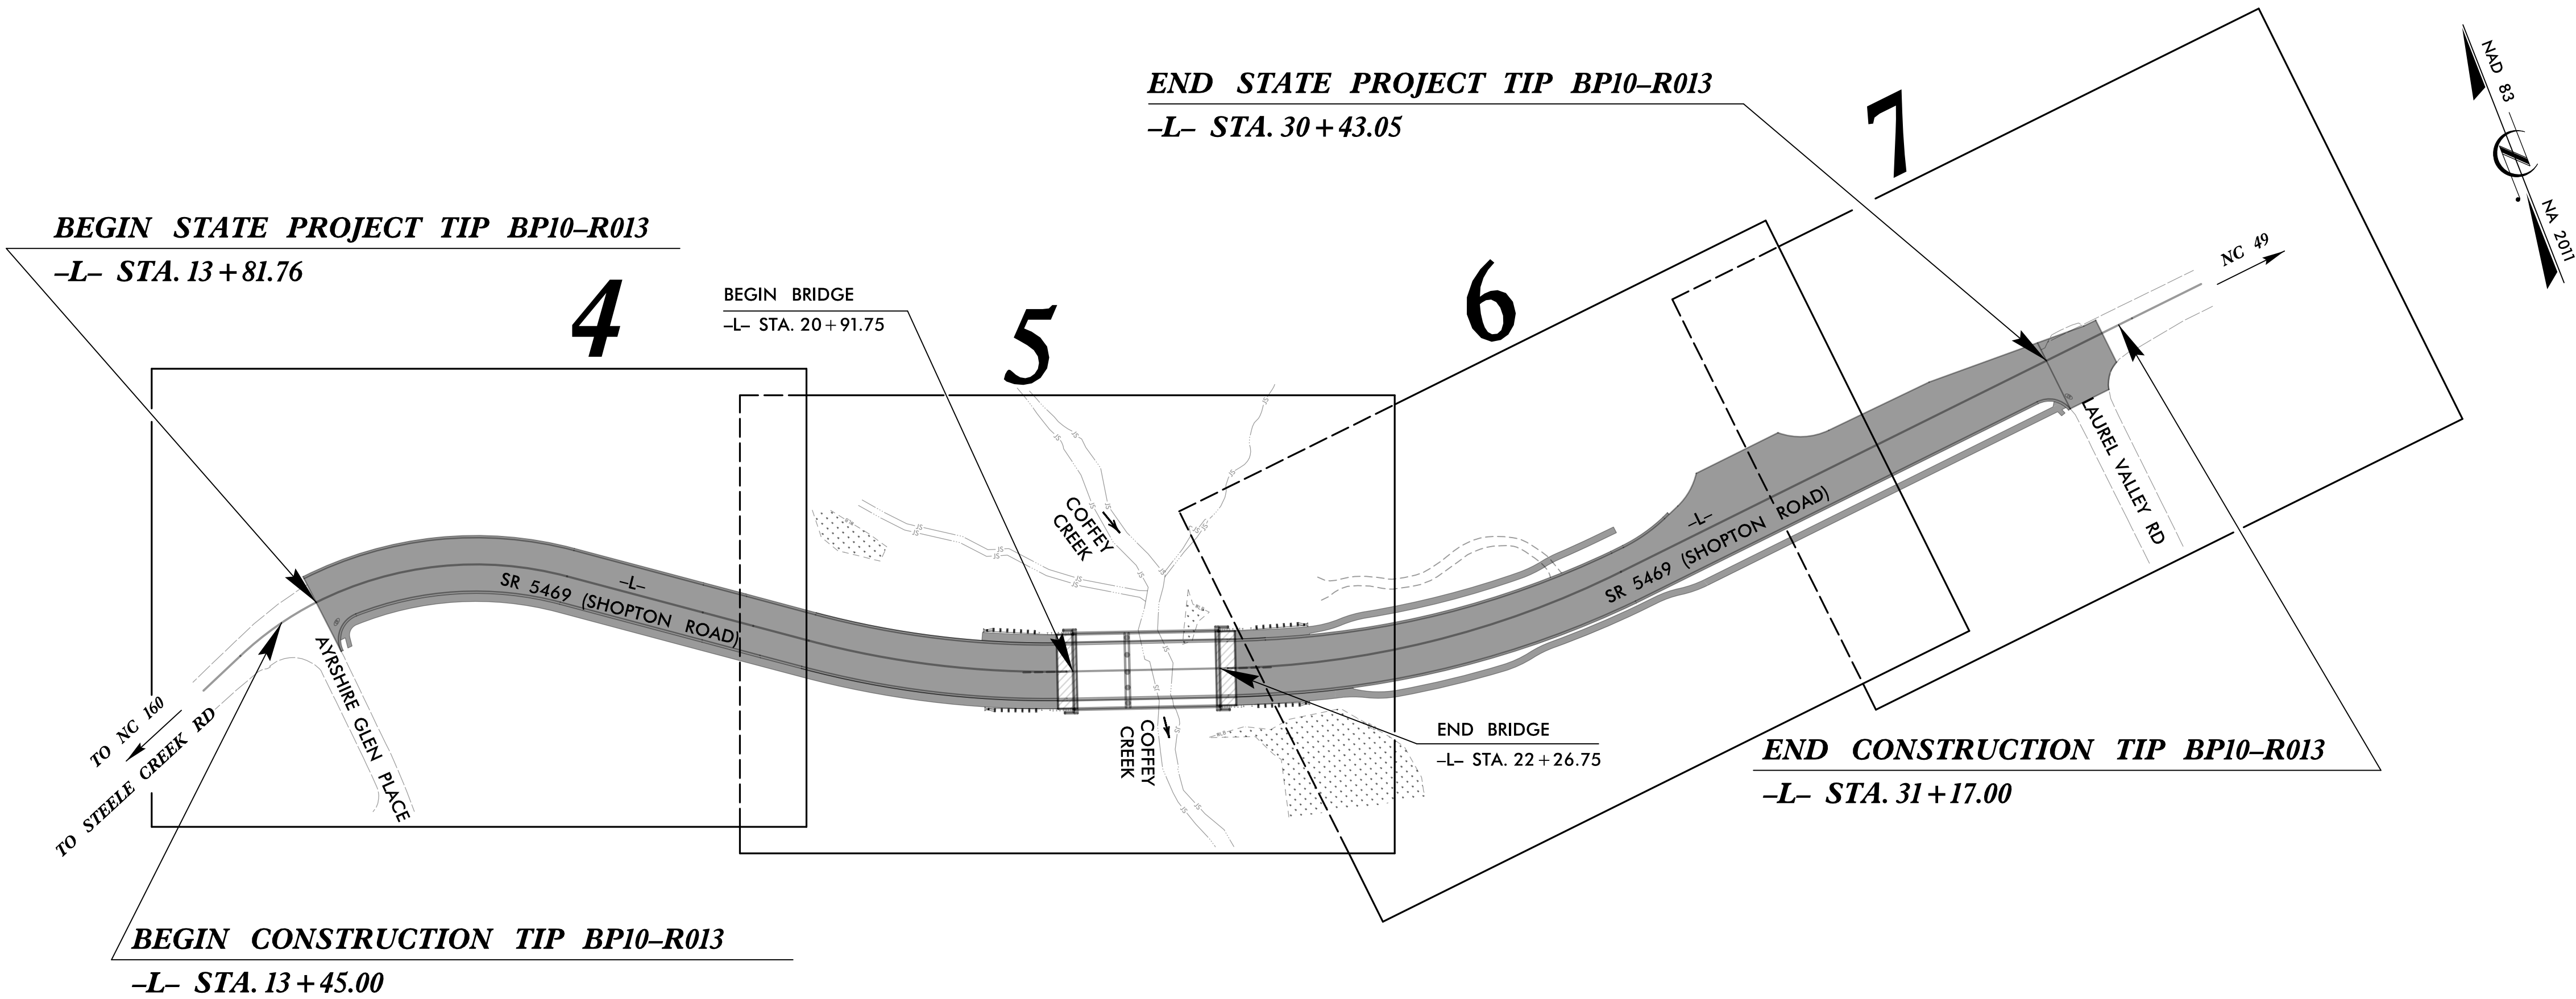

THESE EROSION AND SEDIMENT CONTROL PLANS COMPLY WITH
THE APPLICABLE REGULATIONS SET FORTH BY THE NCG-010000
GENERAL CONSTRUCTION PERMIT ISSUED BY THE NORTH
CAROLINA DIVISION OF ENERGY, MINERAL, AND LAND RESOURCES.



Prepared In the Office of:
STV ENGINEERS, INC.
2151 HAWKINS STREET, SUITE 1400
CHARLOTTE, NC 28203

Designed by:
HALEY SMITH, EIT 4688
NAME LEVEL III CERTIFICATION NO.

Roadway Standard Drawings

The "Roadway Standard Drawings"- Roadway Design Unit - N. C.
Department of Transportation - Raleigh, N. C., dated January 2024
and the latest revision thereto are applicable to this project and by
reference hereby are considered a part of these plans.