

8/17/99

CLEARING AND GRUBBING
EROSION CONTROL FOR
CONSTRUCTION SHEET 7

NOTE:
PLACE TEMPORARY ROCK SEDIMENT DAMS TYPE - B
AND TEMPORARY ROCK SILT CHECKS TYPE - A AT
DRAINAGE OUTLETS.

NOTE: UTILIZE FABRIC INSERT INLET PROTECTIONS IN LIEU
OF ROCK INLET SEDIMENT TRAP TYPE C WHERE WATER
MAY POND ON THE ROADWAY IN AREAS WHERE LIVE
TRAFFIC IS PRESENT.

NOTE:
FOLLOW NCDOT BMP MANUAL FOR CONSTRUCTION
ACTIVITIES FOR THE BRIDGE DEMOLITION AND
CONSTRUCTION.

NOTE:
UTILIZE TEMPORARY SEDIMENT BASIN OR SPECIAL STILLING
BASIN(S) AS STILLING BASIN WHERE APPLICABLE.

st^v

STV Engineers, Inc.
2151 Hawkins Street, Suite 1400
Charlotte, NC 28203
NC License Number F-0991

PROJECT REFERENCE NO.


BP10-R013

SHEET NO.

EC-7/CONST 7


NAD 83 NA 2011

MATCHLINE -L- STA 28+10 (SHEET EC-6)

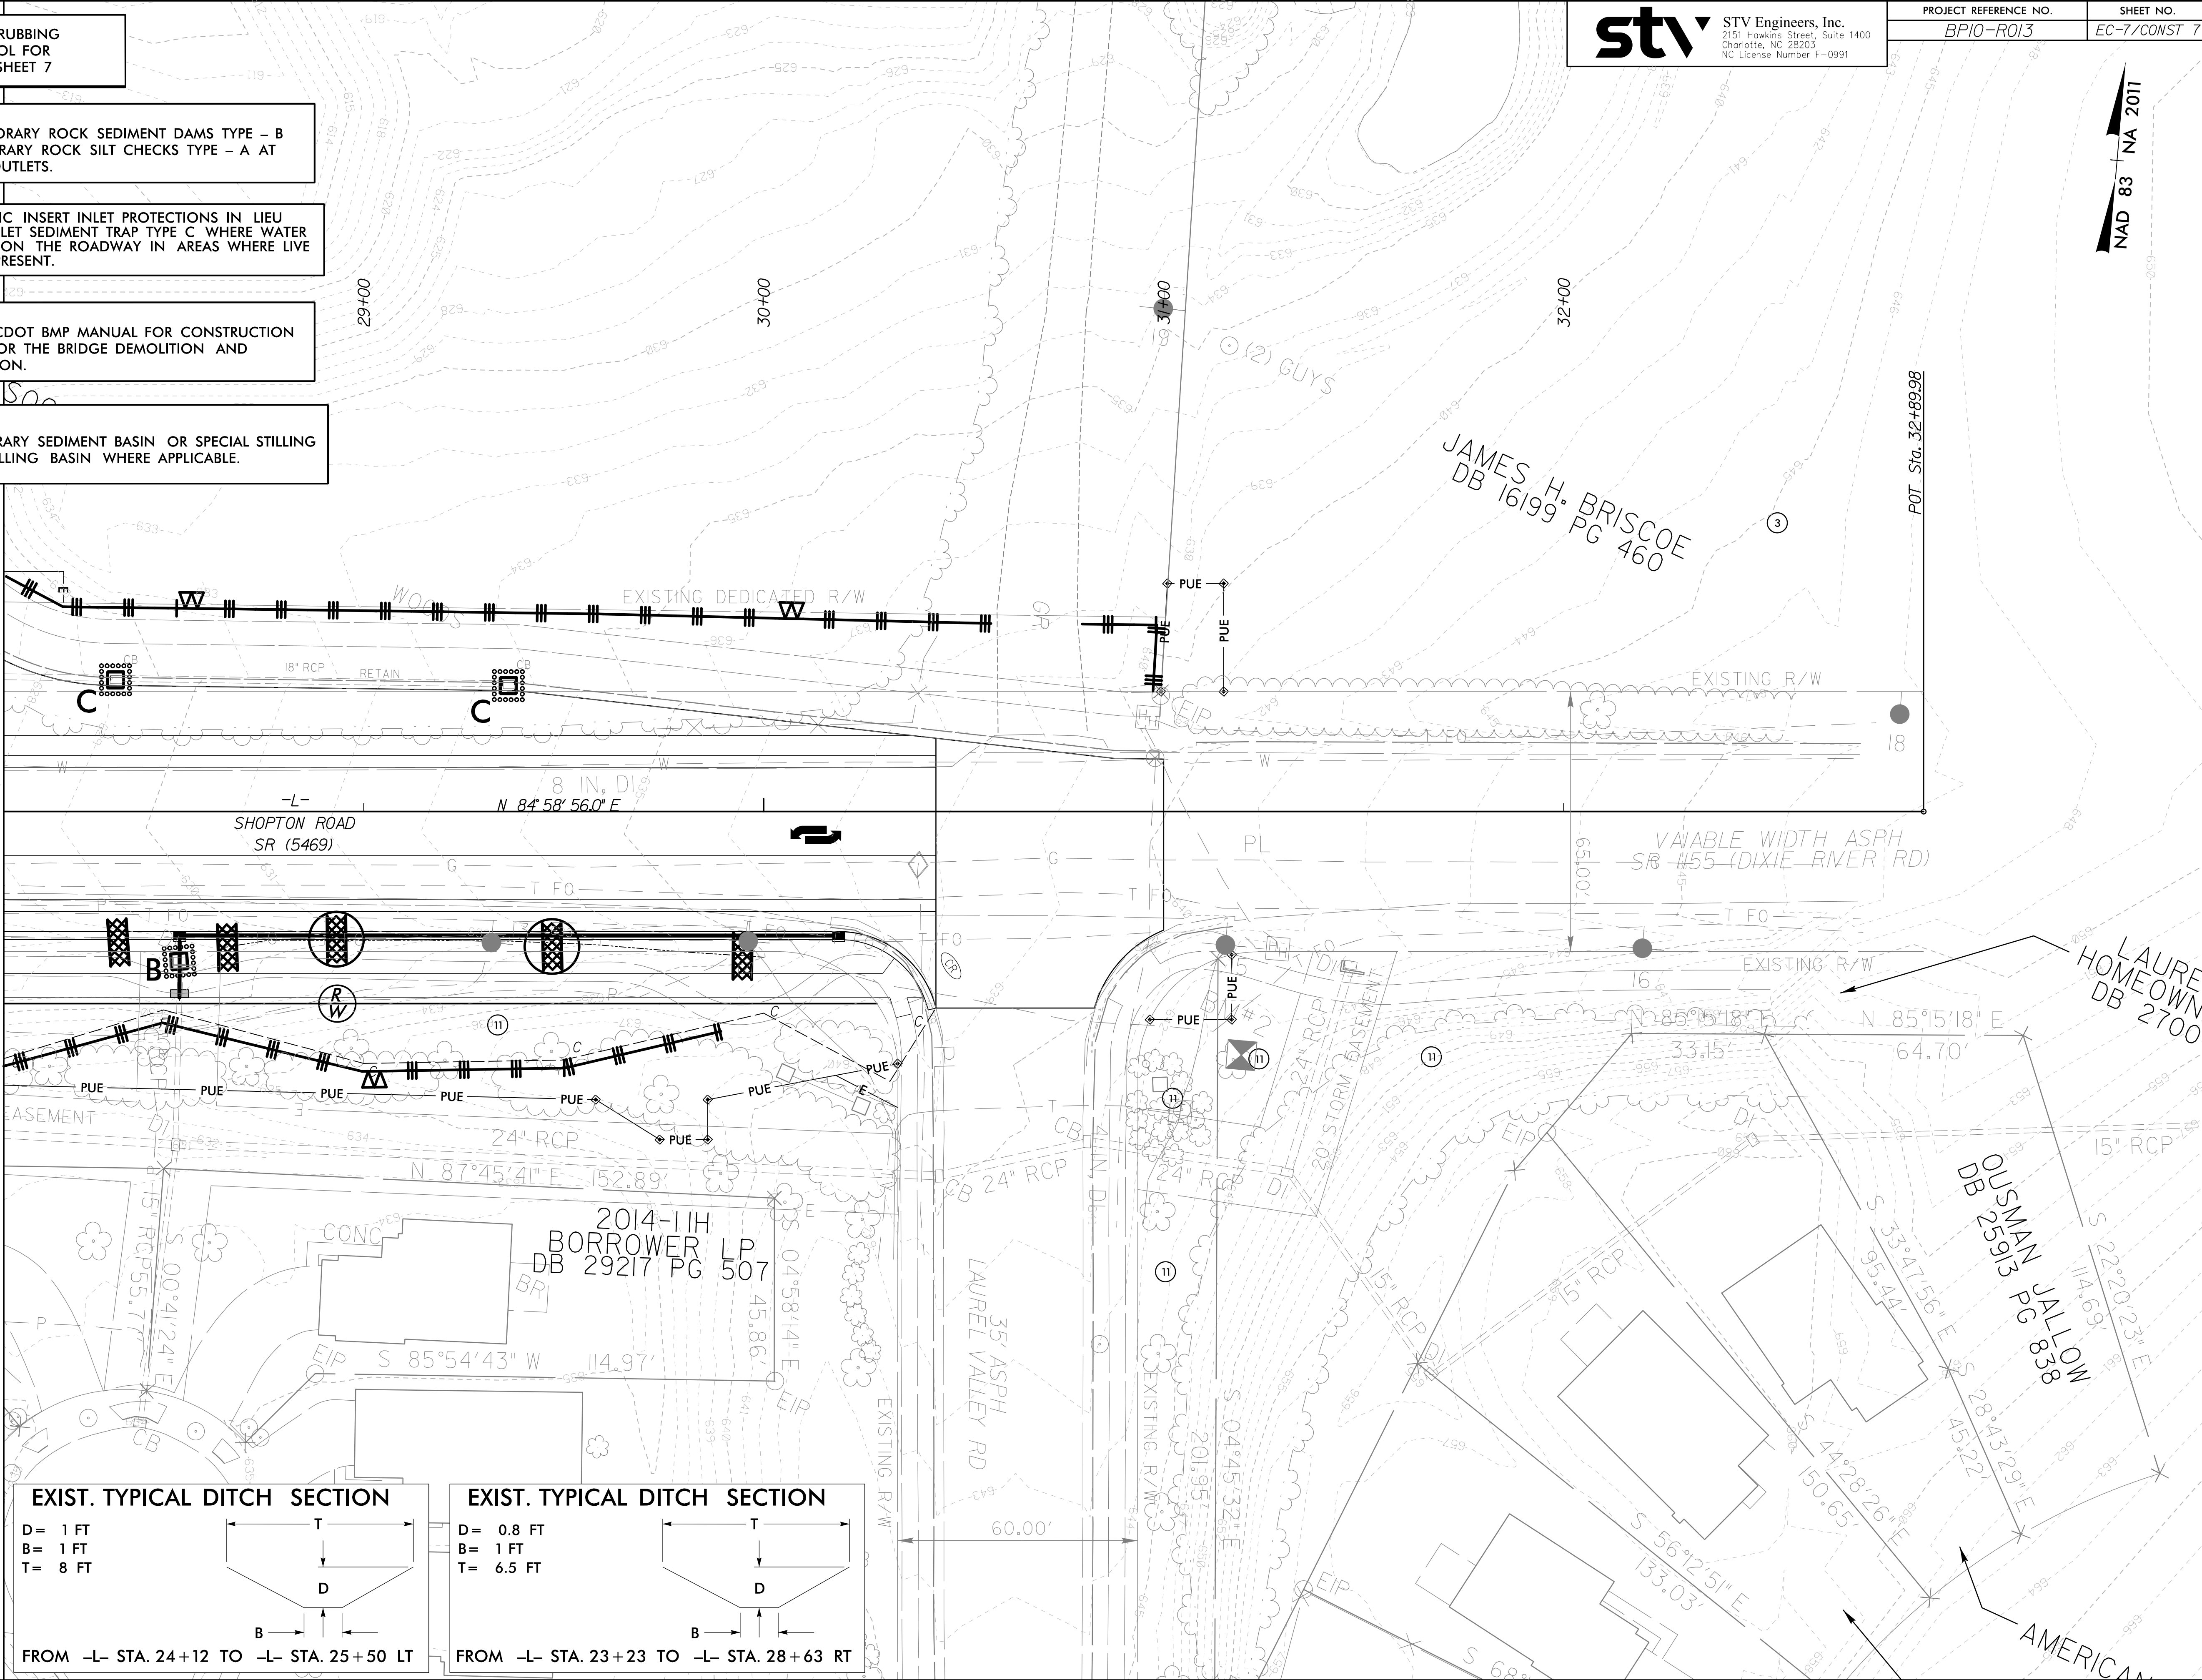

EXIST. TYPICAL DITCH SECTION


D= 1 FT
B= 1 FT
T= 8 FT

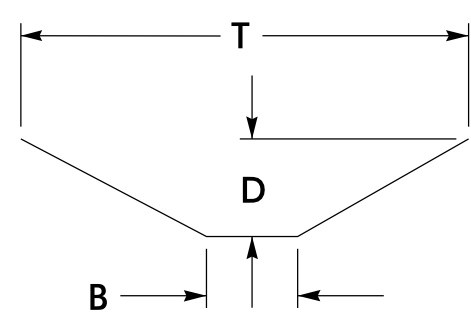

FROM -L- STA. 24+12 TO -L- STA. 25+50 LT

EXIST. TYPICAL DITCH SECTION

D= 0.8 FT
B= 1 FT
T= 6.5 FT

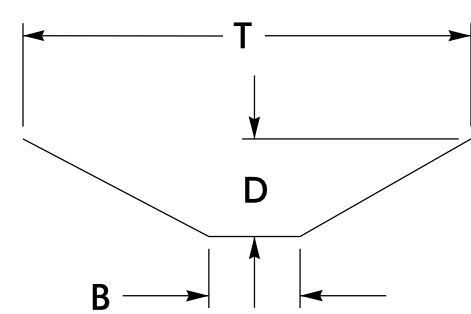

FROM -L- STA. 23+23 TO -L- STA. 28+63 RT