


8/17/99

FINAL GRADING  
EROSION CONTROL FOR  
CONSTRUCTION SHEET 4


Place Matting for Erosion Control  
on Slope as Work Allows.  
Sta. 13+82 to Sta. 18+10 LT

**stv** STV Engineers, Inc.  
2151 Hawkins Street, Suite 1400  
Charlotte, NC 28203  
NC License Number F-0991

| PROJECT REFERENCE NO. | SHEET NO.    |
|-----------------------|--------------|
| BP10-R013             | EC-8/CONST 4 |

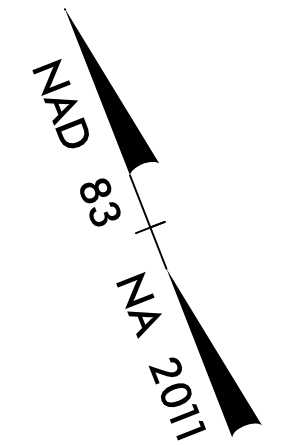

50 x 15 x 3  
1.5 inch Skimmer  
with 0.625 inch  
Orifice Diameter  
4 ft. weir  
ID 4.1

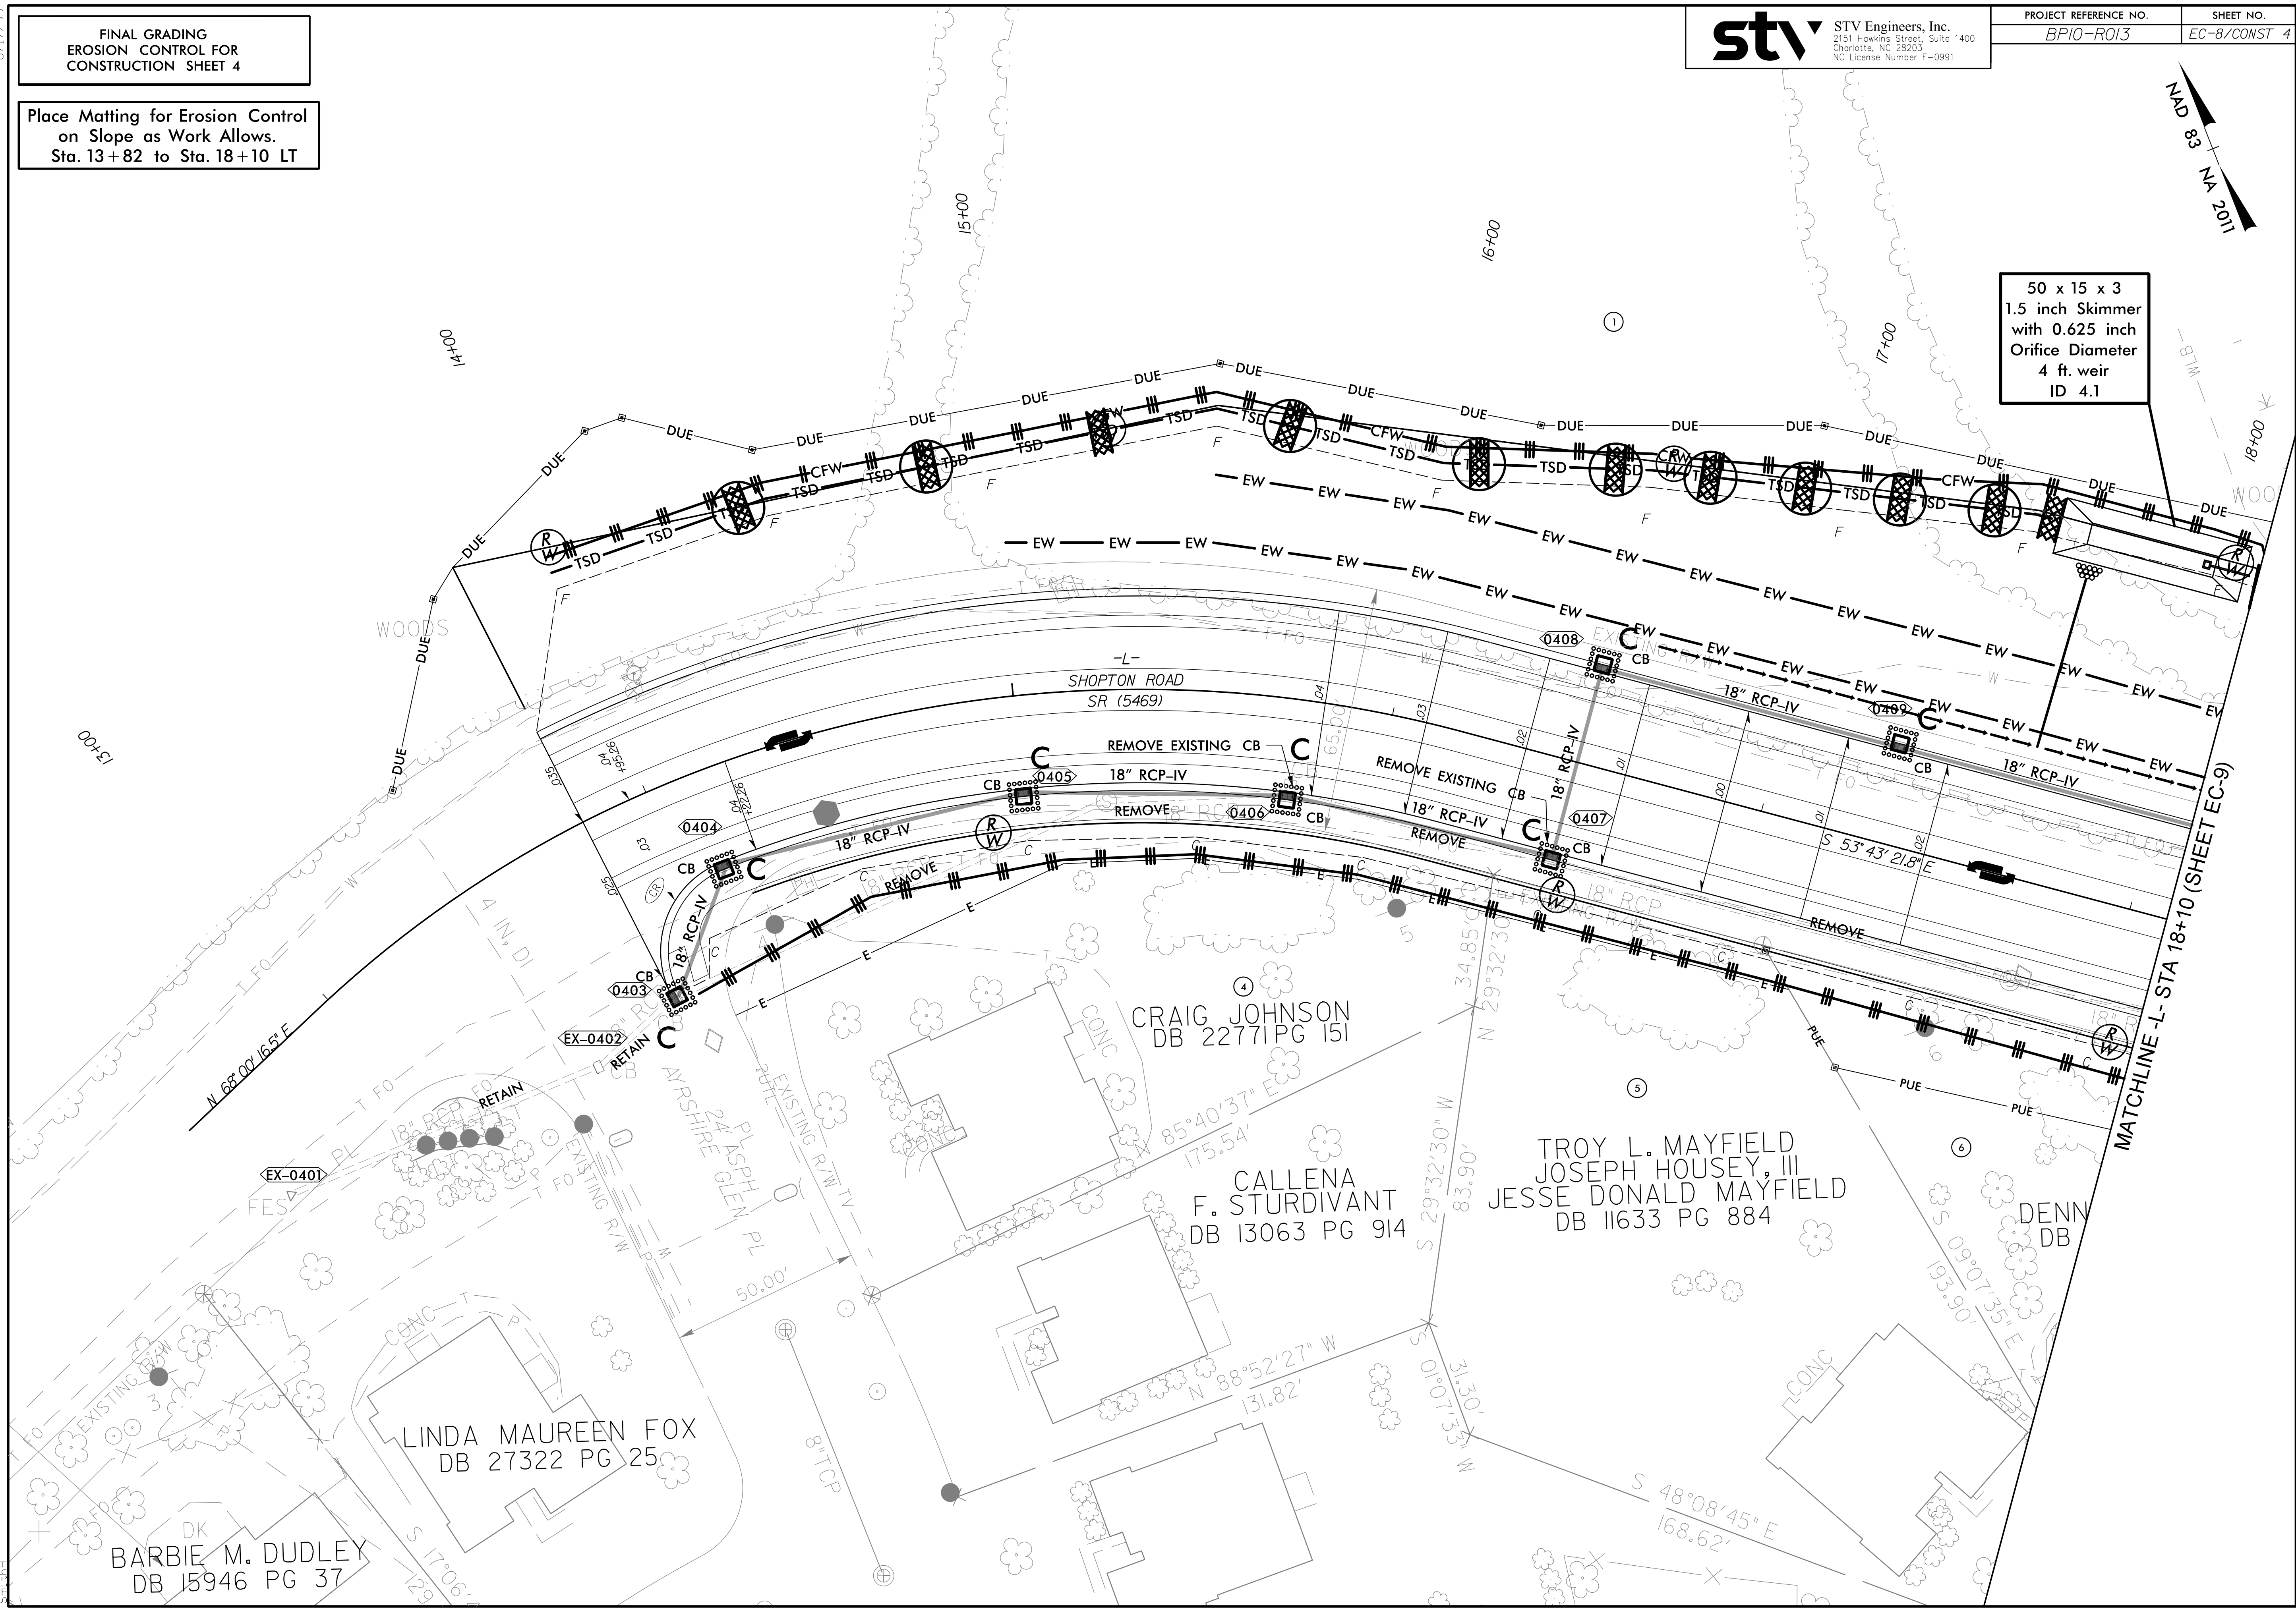

5/27/2025  
R:\Environmental\Design\SHOPTON\138\_ec.psh08.dgn  
Smith